




1 ELEVATION  
A-902 SCALE: 1" = 1'-0"

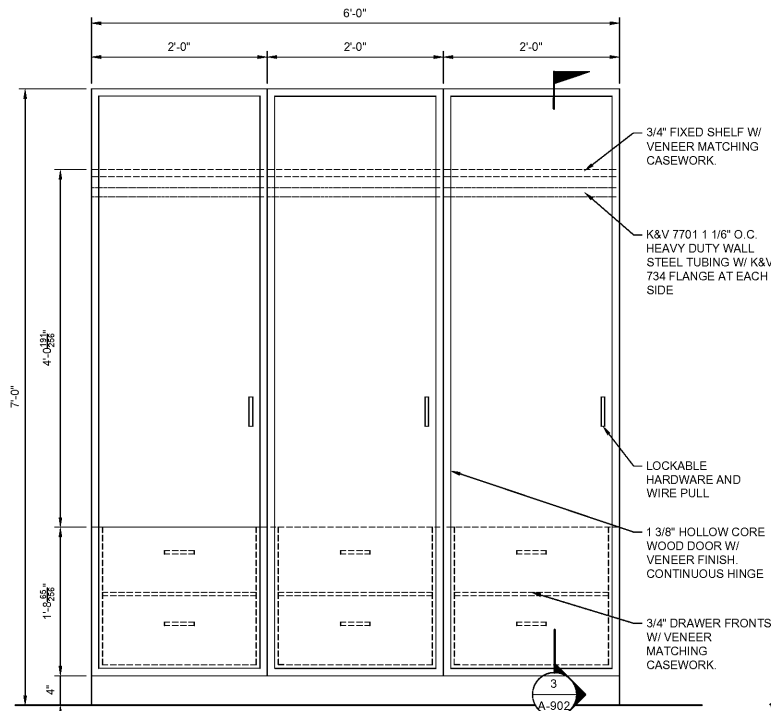


2 ELEVATION  
A-902 SCALE: 1" = 1'-0"

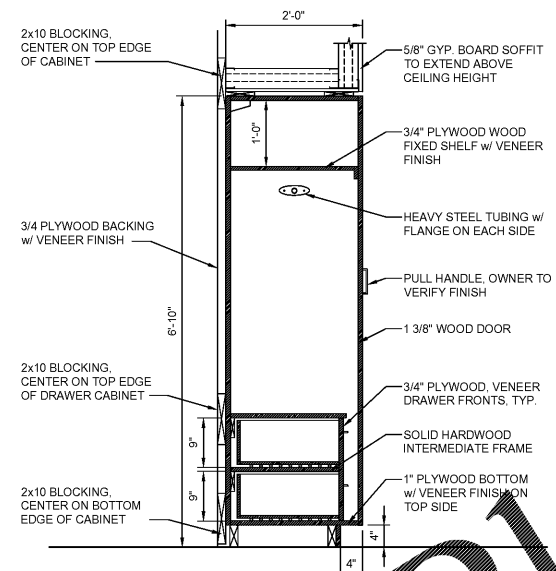


3 SECTION  
A-902 SCALE: 3/4" = 1'-0"

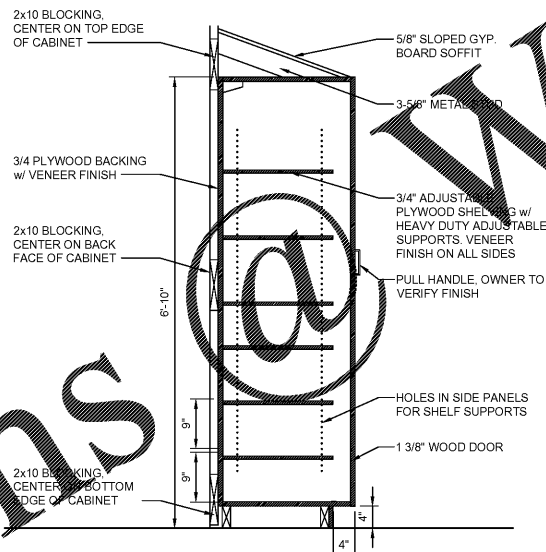

4 SECTION  
A-902 SCALE: 3/4" = 1'-0"

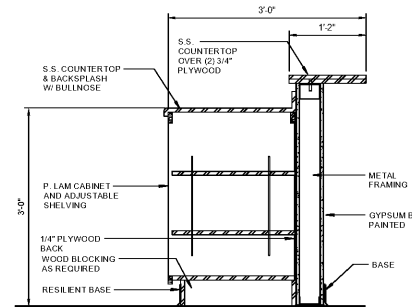


5 SECTION  
A-902 SCALE: 3/4" = 1'-0"

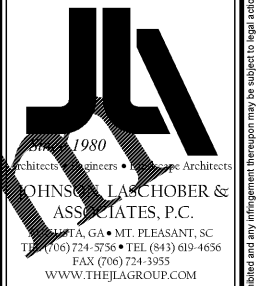

CLIENT: AUGUSTA, GA  
535 TELFAIR STREET, AUGUSTA, GA 30601

PROJECT NAME: FIRE STATION #2

PROJECT LOCATION: 928 TELFAIR ST., AUGUSTA, GA 30601

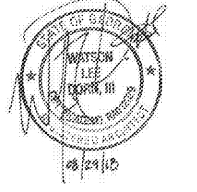


REV	DATE	BY	DESCRIPTION
0	08/29/18	WLD	ISSUED FOR PERMITTING

PROJECT NO. 3042.1604  
DRAWN BY: JPT  
CHECKED BY: WLD  
DATE: 10/18/17

SHEET TITLE: INTERIOR ELEVATIONS

SCALE: AS NOTED

DRAWING NO. A-902 REV. 0

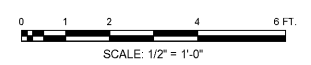

Order Plans

WWW.LDILine.com

This document is the property of Johnson, Laschober & Associates, P.C. The unauthorized reproduction, copying or otherwise use of this document is strictly prohibited and any infringement thereupon may be subject to legal action.