

UTILITY NOTES:

1.) SEE SHEET C-3 FOR NOTES.


LEGEND

---	EXISTING FENCE LINE
---	PROPERTY LINE
---	EXISTING OVERHEAD POWER LINE
---	EXISTING GAS LINE
---	EXISTING SANITARY SEWER LINE
---	EXISTING WATER LINE
---	EXISTING STORM LINE
---	PROPOSED OVERHEAD POWER LINE
---	PROPOSED UNDERGROUND POWER LINE
---	PROPOSED GAS LINE
---	PROPOSED SANITARY SEWER LINE
---	PROPOSED WATER LINE
---	PROPOSED FIRE WATER LINE
---	PROPOSED STORM LINE
---	PROPOSED FENCE

CONTRACTOR TO CONTACT UTILITIES PROTECTION CENTER PRIOR TO ANY EXCAVATION

PRIOR TO PURCHASE OF WATERLINE OR COMMENCEMENT OF CONSTRUCTION WITHIN THE RIGHT-OF-WAY CONTRACTOR SHALL OBTAIN A STREET CUT PERMIT FROM THE CITY OF GREER. CONTRACTOR IS RESPONSIBLE TO PROVIDE A BOND TO THE CITY OF GREER EQUAL TO THE COST OF THE ROAD REPAIR WORK. CONTRACTOR IS ALSO RESPONSIBLE TO PROVIDE A TRAFFIC CONTROL PLAN AND THE TRAFFIC CONTROL PLAN MUST BE APPROVED PRIOR TO THE STREET CUT PERMIT RELEASE.

Order Plans @

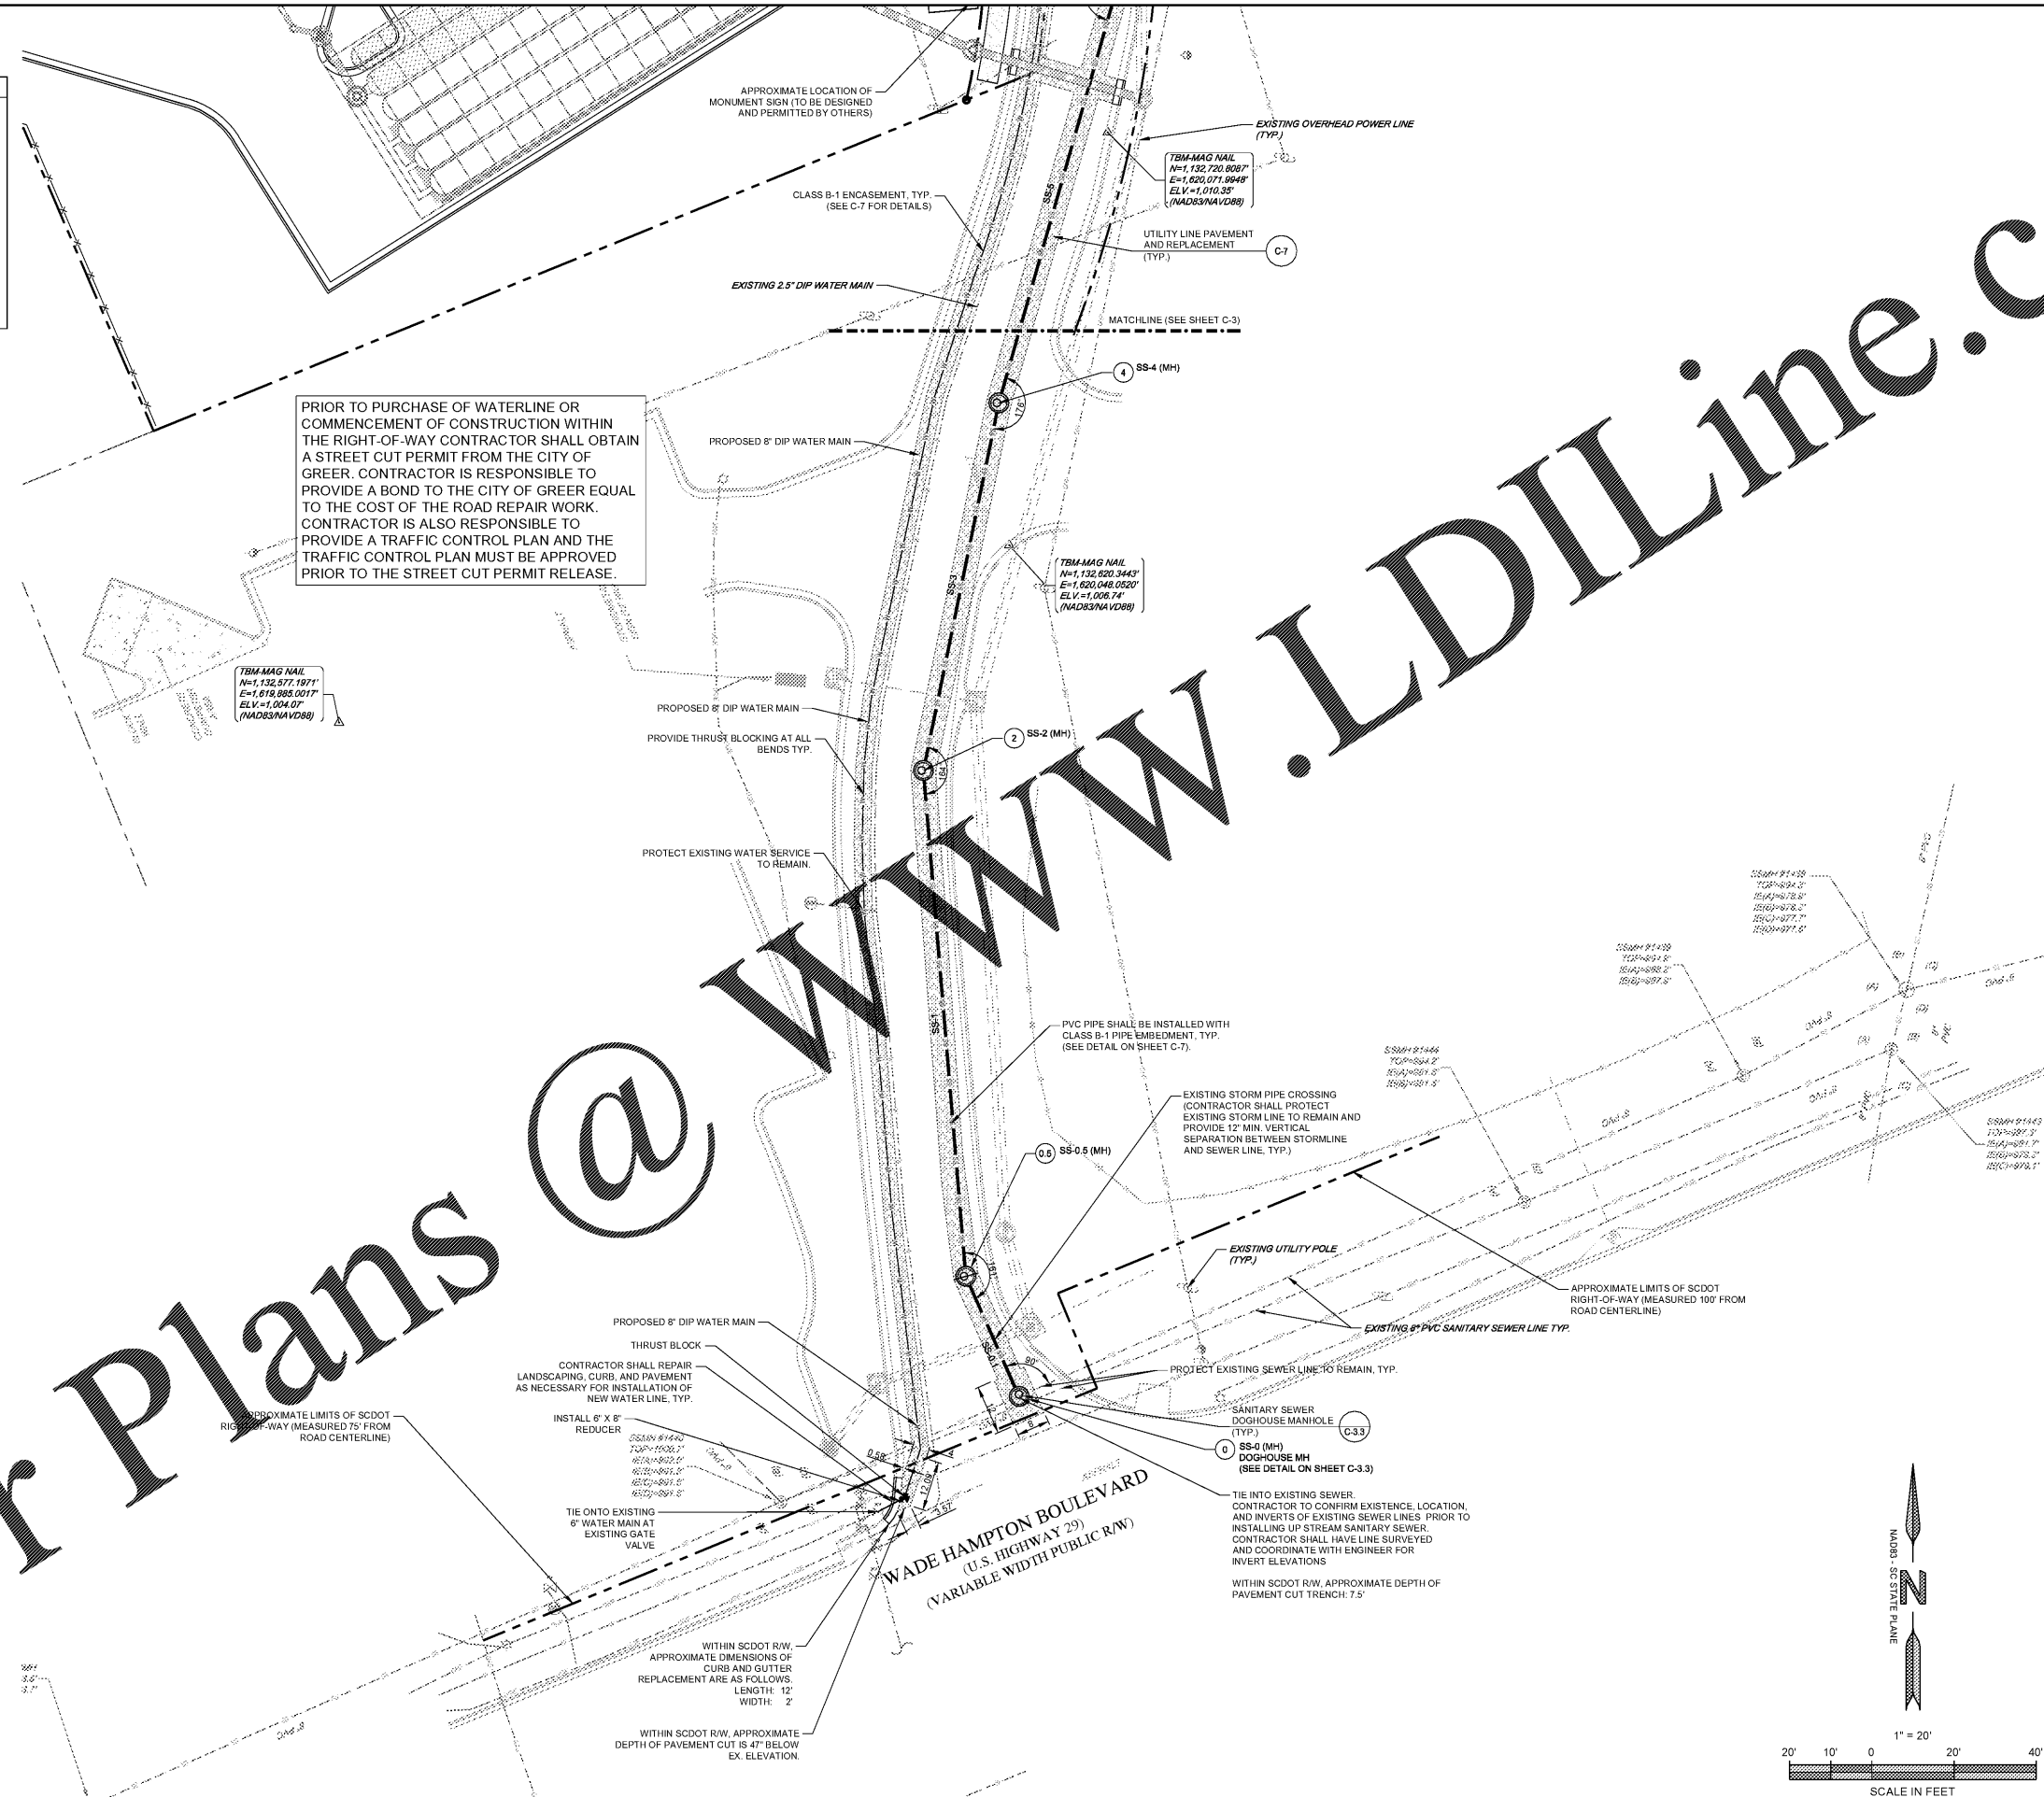

ENGINEER
FORESITE GROUP
 Foresite Group, Inc. | www.foresitegroup.com
 3740 Bland Ct. | Phone: 770.368.1399
 Suite 100 | Fax: 770.368.1944
 Greer, SC 29615

PROJECT:

NTRB
 TIRES • SERVICE • BRAKES • BATTERIES
 107-111 BRANNON DRIVE
 GREER, SC 29651
 PARCEL # T015000300300 & T015000300301.

SEAL:

 Brett C. Bragg

REVISIONS	DATE
JURISDICTIONAL COMMENTS	2018-11-02
JURISDICTIONAL COMMENTS	2018-11-09
JURISDICTIONAL COMMENTS	2018-11-14
JURISDICTIONAL COMMENTS	2018-11-19
JURISDICTIONAL COMMENTS	2018-11-28

PROJECT MANAGER: MJM
 DRAWING BY: JAM
 JURISDICTION: GREER, SC
 DATE: 2018-09-21
 SCALE: 1" = 20'
 TITLE:

UTILITIES PLAN
 SHEET NUMBER:
C-3.1
 COMMENTS: PERMIT SET
 JOB/FILE NUMBER: 814.026

