

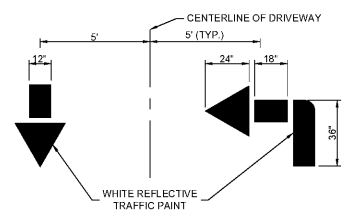
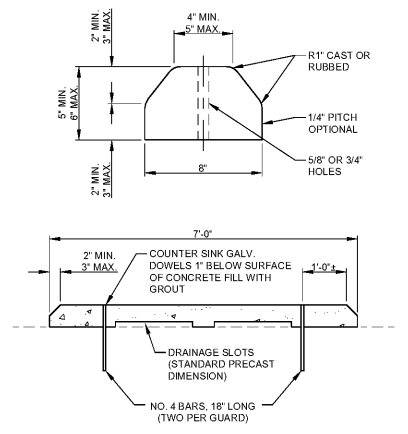


C-6 ACCESSIBLE PARKING
NOT TO SCALE

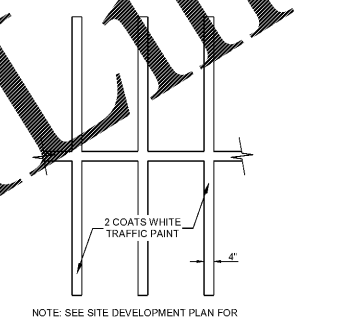


C-6 DRIVEWAY TRAFFIC FLOW DIRECTIONAL ARROW
NOT TO SCALE

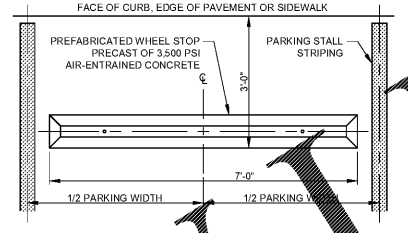


C-6 PAVEMENT STRIPING
NOT TO SCALE


C-6 CONCRETE WHEEL STOP
NOT TO SCALE

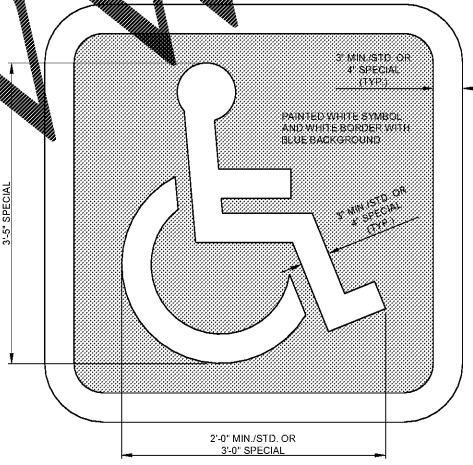


C-6 INTERNATIONAL SYMBOL OF ACCESSIBILITY PARKING SPACE MARKING
NOT TO SCALE

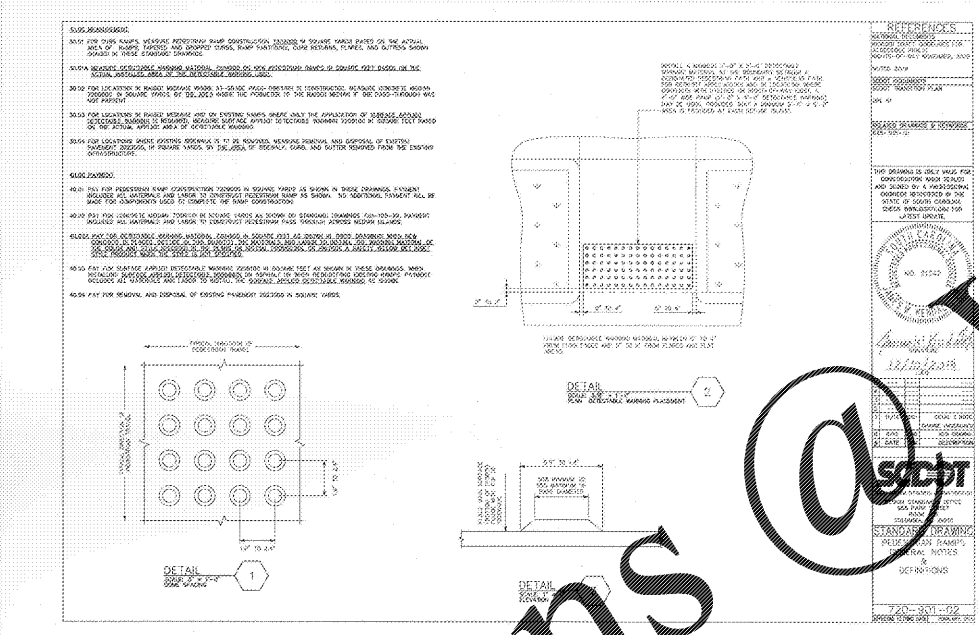


C-6 DETECTABLE WARNING TRUNCATED DOME
NOT TO SCALE

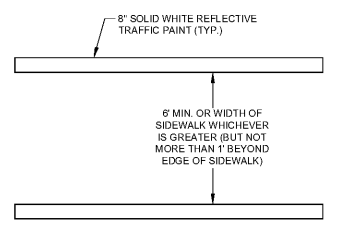

C-6 CROSSWALK STRIPING
NOT TO SCALE

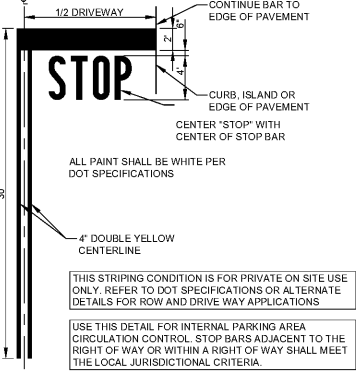

C-6 STOP BAR AND LABEL STRIPING
NOT TO SCALE

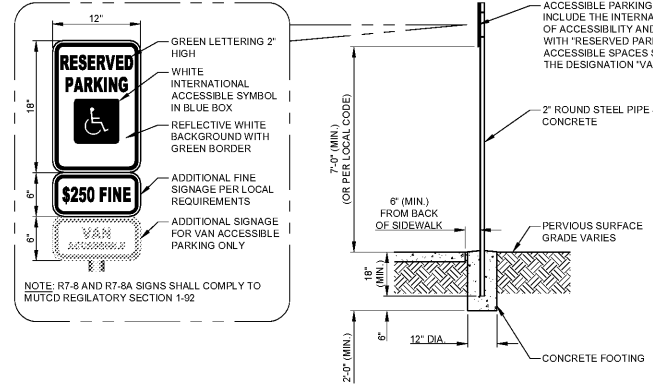

C-6 LANDSCAPE POLE MOUNTED ACCESSIBLE SIGNAGE
NOT TO SCALE

ENGINEER
FORENTE GROUP
Forente Group, Inc.
3750 Peachtree Industrial Blvd., Suite 100
Peachtree Corners, GA 30092
www.fg-inc.net
770.368.1399
770.368.1944

PROJECT:
NTB
TIRES • SERVICE • BRAKES • BATTERIES
107-111 BRANNON DRIVE
GREER, SC 29651
PARCEL # TO 15000300300 & TO 15000300301.

SEAL:
SOUTH CAROLINA
REGISTERED PROFESSIONAL ENGINEER
No. 34332
C. BRANNON
11/5/18
Quett C. Brannon

REVISIONS	DATE
JURISDICTIONAL COMMENTS	2018-11-02
JURISDICTIONAL COMMENTS	2018-11-09
JURISDICTIONAL COMMENTS	2018-11-14
JURISDICTIONAL COMMENTS	2018-11-19
JURISDICTIONAL COMMENTS	2018-11-28

PROJECT MANAGER: JMJ
DRAWING BY: JAM
JURISDICTION: GREER, SC
DATE: 2018-09-21
SCALE: AS SHOWN
TITLE:

CONSTRUCTION DETAILS
SHEET NUMBER: **C-6**
COMMENTS: PERMIT SET
JOB/FILE NUMBER: 814.026

Order Plans

