



PLAN SET BY BRANNON DRIVE, GREER, SOUTH CAROLINA. LANDSCAPE PLANS ONLY. FROM SET 10/20/2012 12:30 PM. BY: JACOB JOHNSON, 2010050111-1


Order Plans

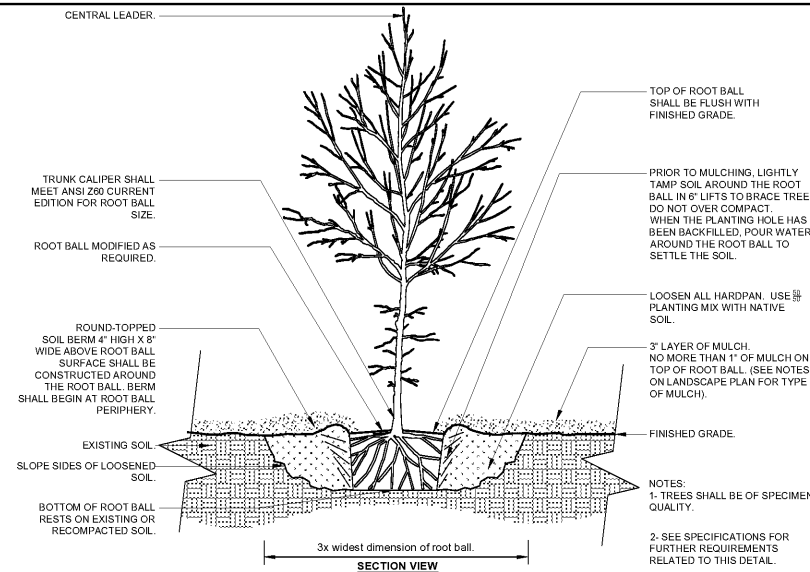


4 TREE PLANTING
1/2" = 1'-0"

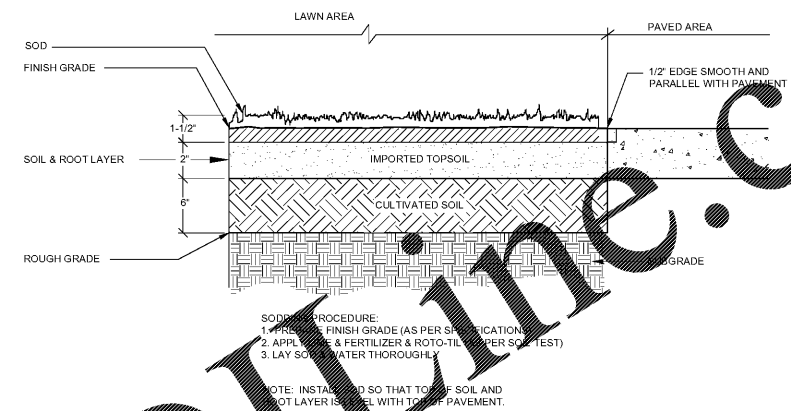


1 SOD INSTALLATION
NOT TO SCALE

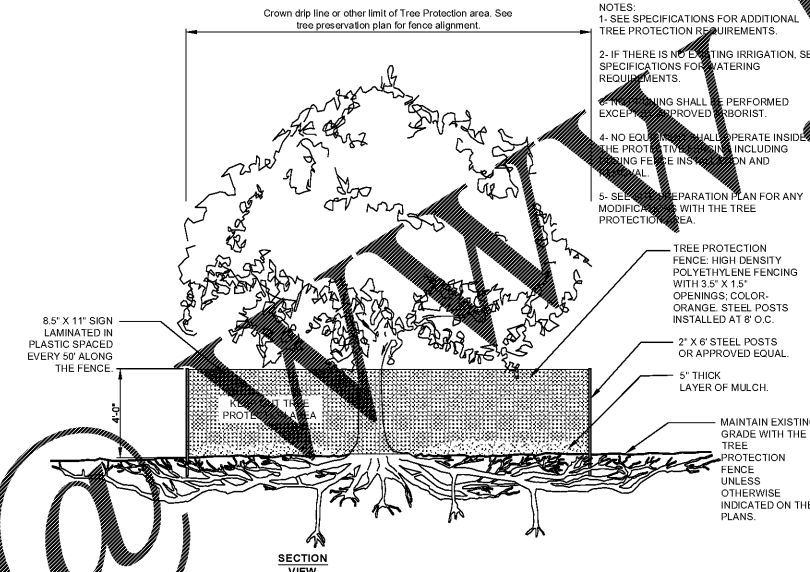

5 TREE PROTECTION
1/4" = 3'-0"

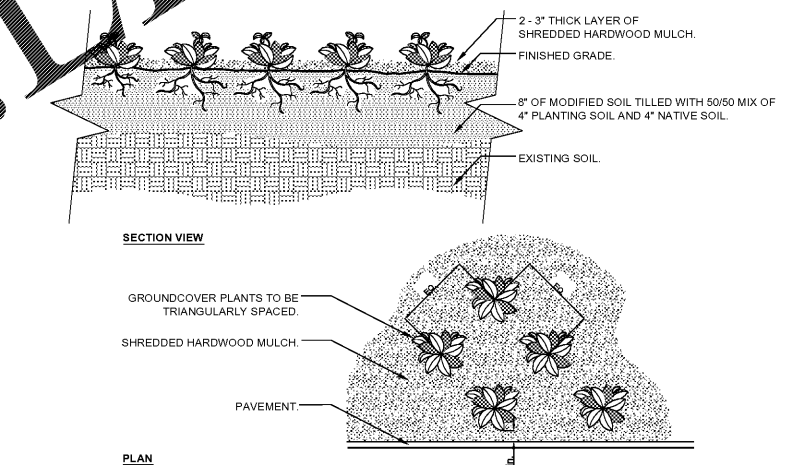

2 GROUNDCOVER
3/4" = 1'-0"

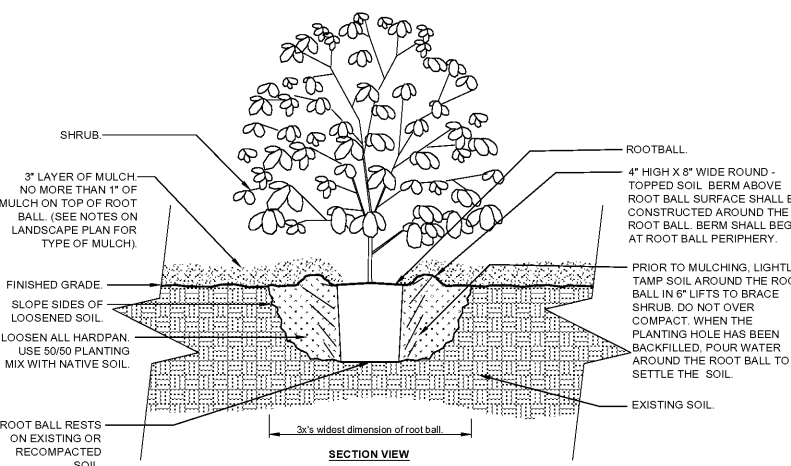

3 SHRUB PLANTING
3/4" = 1'-0"

ENGINEER

FORNITE GROUP

Forenite Group, Inc.
3750 Peachtree Corporate Center
Suite 300
Peachtree Corners, GA 30092

www.fg-inc.net
770.368.1399
770.368.1944

NTB

TIRES • SERVICE • BRAKES • BATTERIES

107-111 BRANNON DRIVE
GREER, SC 29651

SEAL:

REVISIONS _____ DATE _____

PROJECT MANAGER: JMJ

DRAWING BY: JAM

JURISDICTION: GREER, SC

DATE: 2018-09-05

SCALE: AS SHOWN

TITLE: LANDSCAPE DETAILS

SHEET NUMBER: L-2

COMMENTS: NOT RELEASED FOR CONSTRUCTION

JOB/FILE NUMBER: 814.026