

ROOM FINISH SCHEDULE

NO.	ROOM NAME	FLOOR FINISH	BASE	WALLS FINISH	CEILING FINISH	CEILING HEIGHT	PAINT NOTES
101	SALES	VCT	VWB	GYP BD / PAINT	ACT-2	12'-0"	SATIN, PT-8
102	CUSTOMER WAITING	VCT	VWB	GYP BD / PAINT	ACT-2	12'-0"	SATIN, PT-8
103	UNISEX TOILET (PUBLIC)	VCT	CT	CT	ACT-1	8'-0"	SATIN, PT-8
104	UNISEX TOILET (EMPLOYEE)	PC-1	VWB	FRP	ACT-1	8'-0"	SATIN, PT-8
105	EMPLOYEE BREAKROOM	PC-1	VWB	GYP BD / PAINT	ACT-1	8'-0"	SATIN, PT-8
106	MANAGER'S OFFICE	VCT	VWB	GYP BD / PAINT	ACT-1	8'-0"	SATIN, PT-8
107	SERVICE MANAGER	PC-1	VWB	GYP BD / PAINT	OPEN TO DECK - PAINTED	VARIES	SEMI-GLOSS
108	SERVICE CLOSET	PC-1	VWB	GYP BD / PAINT	ACT-1	8'-0"	SATIN, PT-8
109	SERVICE AREA	PC-1	VWB	CMU / GYP BD / PAINT	OPEN TO DECK - PAINTED	VARIES	SEMI-GLOSS
110	TIRE STORAGE	SC-1	NONE	CMU / GYP BD	OPEN TO DECK - PRIMED	VARIES	-
111	RECEIVING	SC-1	NONE	CMU / GYP BD	OPEN TO DECK - PRIMED	VARIES	-


INTERIOR FINISH SCHEDULE

KEY	MATERIAL	COLOR	MANUFACTURER	REMARKS
PC-1	POLISHED CONCRETE	DIAMOND POLISH SYSTEM	DIAMATIC	SEE SPECIFICATIONS
SC-1	SEALED CONCRETE	DUST PROOFING CHEMICAL	-	SEE SPECIFICATIONS
VCT	RESILIENT FLOORING	MOUNTAIN SLATE T203	MATS INC.	FLOORWORKS LUXURY TILES
VWB	VINYL WALL BASE	BLACK DAHLIA - B2-001	-	MATTE FINISH
VWB	WOOD WALL BASE	SW# 7066 GREY MATTERS	-	-
ACT-1	ACOUSTIC CEILING TILE	WHITE	USG	12" X 2'-0"
ACT-2	ACOUSTIC CEILING TILE	BLACK	USG	12" X 2'-0"
CT	CERAMIC TILE	SEMI-GLOSS - ARTIC WHITE - 0190	DALTILE	6" SQUARE AT ELEVATIONS ABOVE BASE - SEE DETAIL
FRP	FIBER REINFORCED PANEL	EMBOSSED - WHITE	-	-
PT-1	PAINT	SW 7076 'CYBER SPACE'	SHERWIN WILLIAMS	-
PT-2	PAINT	SW 7066 'GREY MATTERS'	SHERWIN WILLIAMS	-
PT-3	PAINT	SW 6285 'TRICORN BLACK'	SHERWIN WILLIAMS	SEMI-GLOSS
PT-4	PAINT	SW 7005 'PURE WHITE'	SHERWIN WILLIAMS	SEMI-GLOSS
PT-5 NTB	PAINT - NTB	SW 6967 'FRANK BLUE'	SHERWIN WILLIAMS	SEMI-GLOSS
PT-6	PAINT	SW 4084 'SAFETY YELLOW'	SHERWIN WILLIAMS	PROTECTIVE COATING
PT-7	PAINT	PRIMER ONLY	-	AT WALLPAPER AREAS ONLY
PT-8	PAINT	SW 7054 'PASSIVE'	SHERWIN WILLIAMS	SATIN

- ### FINISH NOTES
- PAINTING**
- ALL SURFACES SHALL BE PRIMED PER MANUFACTURERS RECOMMENDATIONS WHICH IS SUITABLE AND COMPATIBLE WITH SURFACE APPLICATION AND FINISH AS SPECIFIED.
 - ALL MATERIAL AND WORKMANSHIP SHALL PRODUCE FIRST CLASS INSTALLATION OF UNIFORM QUALITY WITHOUT LAPS OR STREAKS.
 - PAINTING CONTRACTOR SHALL TOUCH-UP ALL NAIL HOLES IN WOOD TRIM AND BASE.
 - ALL PAINTED SURFACES SHALL RECEIVE THREE COATS: (1) COAT OF PRIMER AND (2) FINISH COATS. PAINTED SURFACE TO BE SMOOTH ROLLED WITH NO SKIPS, LAPS, OR STREAKS.
 - PAINTED MASONRY (BRICK, CMU, ETC) SHALL BE PAINTED WITH SEMI-GLOSS. DO NOT SUBSTITUTE AT 10' OR GREATER FINISH.
- FLOORING**
- GC SHALL PROVIDE AND INSTALL ALL FLOORING ACCESSORIES, INCLUDING TRANSITIONS, WALL BASE AND CONCRETE CURE AND SEAL.
- WALL COVERING**
- OWNER SHALL PROVIDE 24" H WALLPAPER BORDER FOR WAITING AREA. GC SHALL INSTALL PER MANUFACTURER RECOMMENDATIONS.
 - AREAS RECEIVING WALL COVERING SHALL BE PREPARED TO A LEVEL 5 DRYWALL FINISH.
 - GC SHALL PROVIDE AND INSTALL CORNER GUARDS AT OUTSIDE CORNERS. SEE SPECS FOR ADDITIONAL REQUIREMENTS.

CONSULTANT:
ROBERT D. NITISHIN, AIA
ARCHITECT
2265 ROSWELL ROAD
SUITE 100
MARIETTA, GEORGIA 30062
770-509-4894 TELEPHONE
770-509-2207 FACSIMILE

CLIENT:
TBC CORPORATION
430 TBC WAY
PALM BEACH GARDENS
FLORIDA 33410

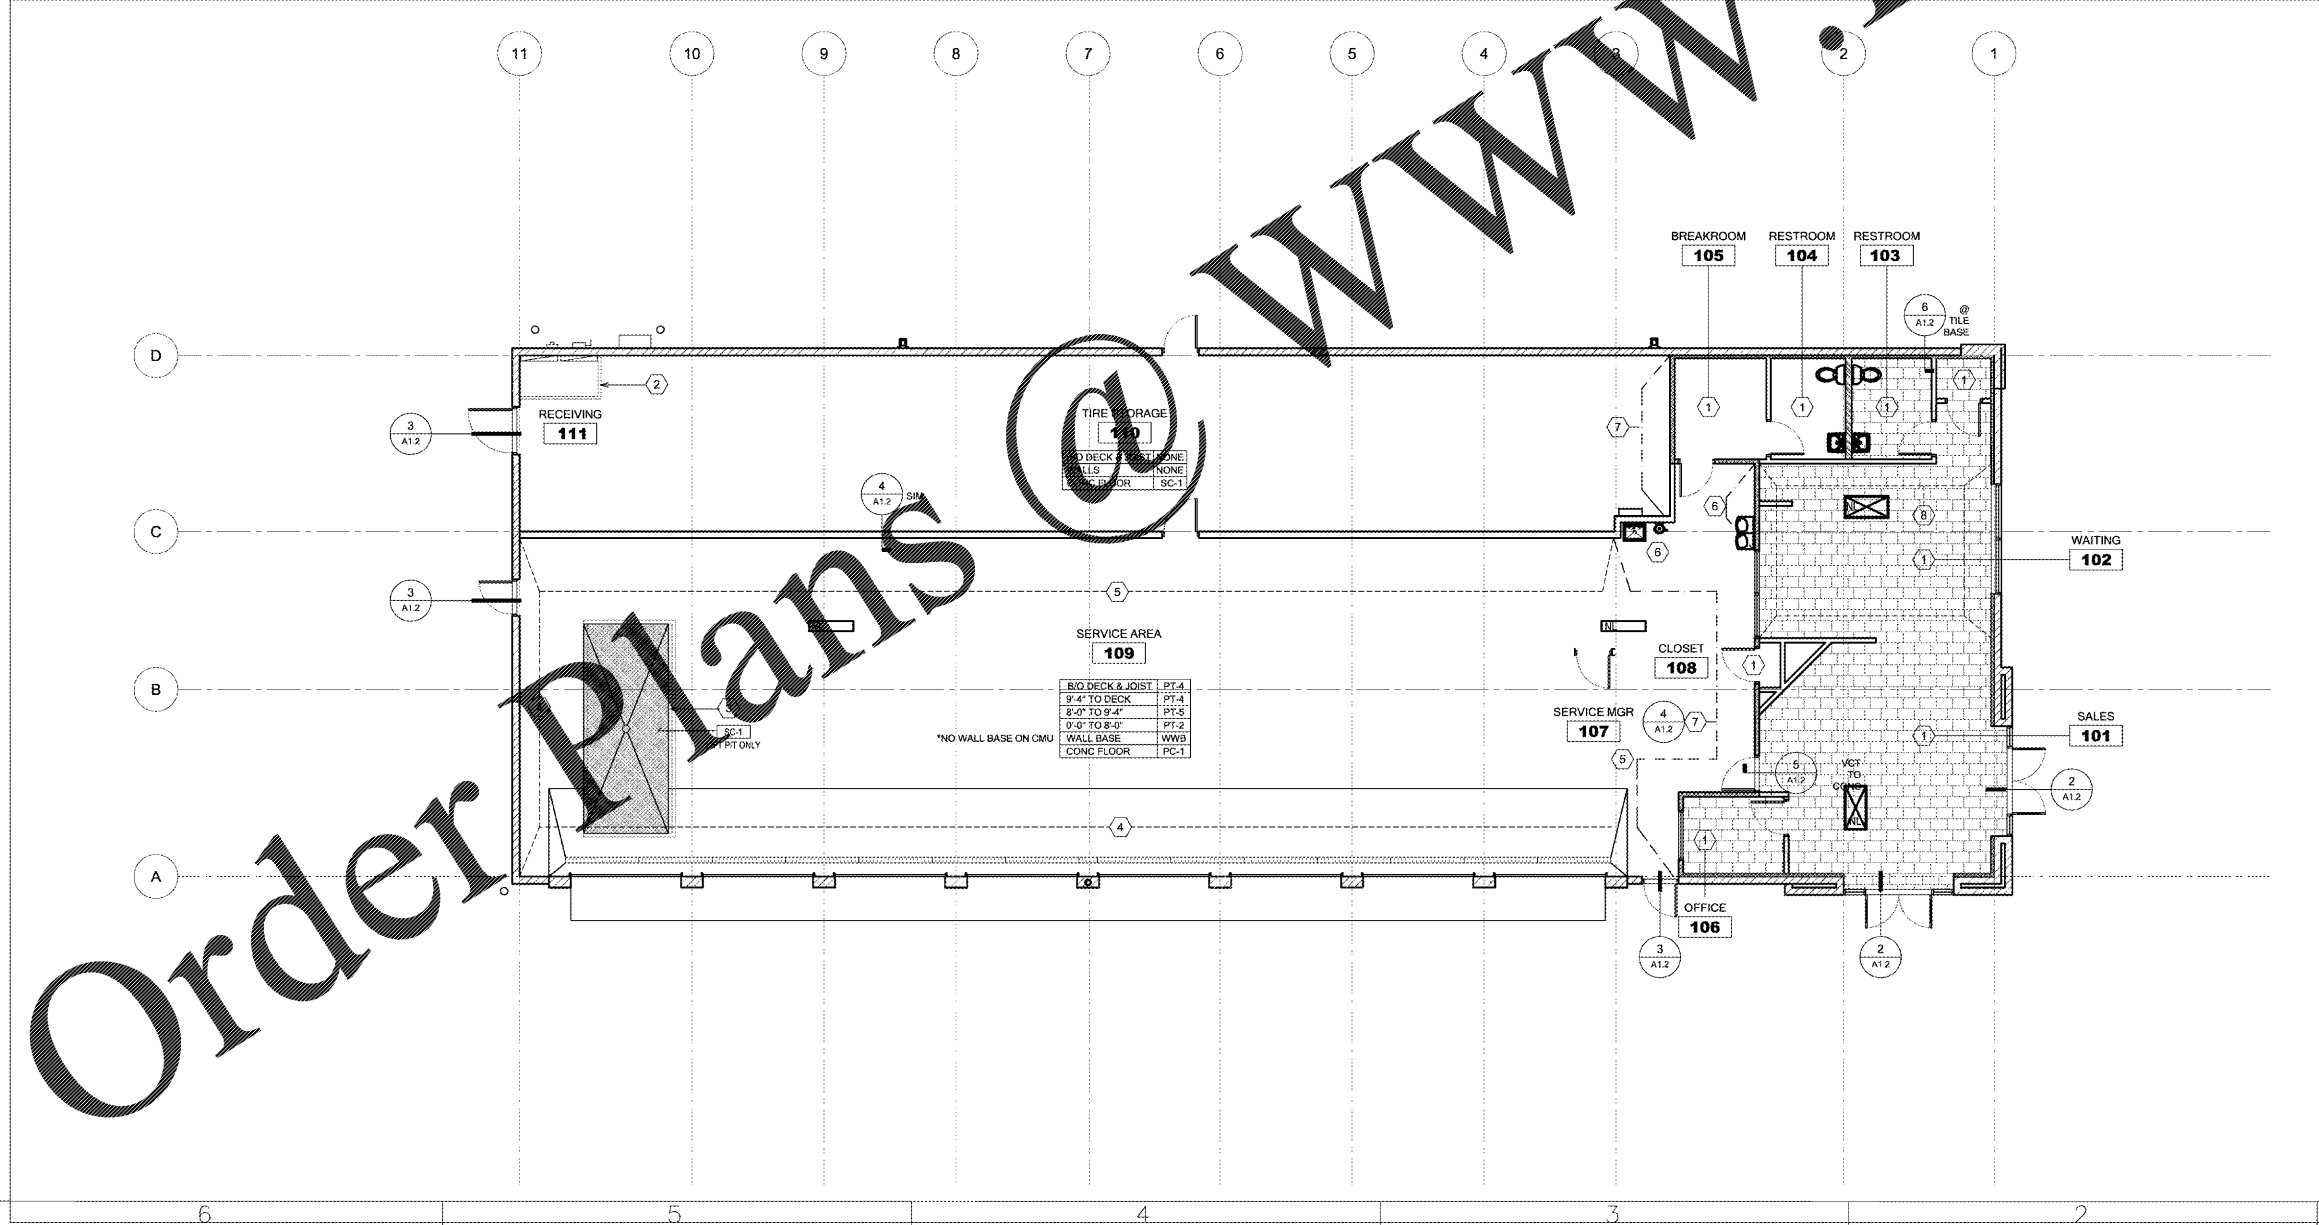

- ### KEYED NOTES
- SEE ROOM FINISH SCHEDULE FOR FINISHES.
 - PART 3" YELLOW FLOOR STRIPE IN FRONT OF UTILITY AREAS.
 - PART 3" YELLOW FLOOR SAFETY WARNING STRIPE AROUND LIFT PITS.
 - PART CMU. SEE INTERIOR ELEVATIONS FOR PAINT STRIPE REQUIREMENTS.
 - 3/4" FIRE RATED PLYWOOD (B/C GRADE) TO 8'-0" AFF. INSTALL SMOOTH SIDE OUT. ALL JOINTS AND HOLES TO BE FILLED WITH PAINT-GRADE LATEX-BASED CAULK.
 - FRP ON GYP BD TO 8'-0" AFF. PAINT GYP BD ABOVE FRP.
 - CAULK BO PARTITION AT CONDITIONED SPACES. SEE DETAIL.
 - 24" HIGH WALLPAPER BAND 10'-0" AFF TO 12'-0" AFF. FURNISHED BY OWNER AND INSTALLED BY GC. INSTALL IN CUSTOMER WAITING AREA ONLY, UNLESS OTHERWISE DIRECTED BY CM.
- 1 FINISH PLAN**
1/8" = 1'-0"

PROJECT INFORMATION:
MTFB
TYPE & SERVICE CENTERS
GREER, SOUTH CAROLINA

SEAL:
STATE OF SOUTH CAROLINA
ROBERT D. NITISHIN
MARIETTA, GA
8160
REGISTERED ARCHITECT

PROJECT NO. 2018001
DRAWN BY:
CHECKED BY:
ISSUE: DATE:
ISSUED FOR PERMIT 10/10/2018
REVISION: DATE:

SHEET TITLE:
FINISH PLAN

SHEET NUMBER:
A1.2

Order Plans

WWW.ONLINE.COM