


EQUIPMENT SCHEDULE

TAG	DESCRIPTION	QTY	AIR	GAS	WATER	ELEC	DATA	REMARKS
1	ALIGNMENT LIFT	1	A			E		
2	TWO-POST LIFT - STANDARD	6	A			E		SURFACE MOUNTED
3	TWO-POST LIFT - HEAVY DUTY	1	A			E		SURFACE MOUNTED
4	ALIGNMENT MACHINE	1				E		
5	AIR COMPRESSOR	2	A			E		
6	AIR DRYER	1	A			E		
7	TIRE CHANGER	2	A			E		
8	WHEEL BALANCER	2				E		
9	WHEEL BALANCER ADAPTER	2				E		
10	WHEEL WEIGHT RACK	2				E		PORTABLE
11	SHOCK/STRUT PRESS	1				E		ANCHORED TO WALL OR POST
12	BEARING PRESS	1				E		
13	WORK BENCH	1				E		
14	VICE	1				E		ANCHORED TO WORK BENCH
15	GRINDER	1				E		ANCHORED TO WORK BENCH
16	BRAKE LATHE	1				E		
17	ON CAR BRAKE LATHE	1				E		
18	BRAKE & PARTS WASHER	1		W		E		PORTABLE CART
19	AQUEOUS PARTS CLEANER	1		W		E		
20	NEW OIL TANK	1	A					12 GA / UL 142
21	WASTE OIL TANK	1	A					12 GA / UL 142
22	WASTE OIL PUMP	1	A					FLOAT & STRING GAUGE W/ ALARM
23	WASTE OIL DRAINS	2	A					PORTABLE CART
24	OVERHEAD SHOP REELS	2	A	G				CEILING MTD ON STL PLATE
25	OIL NOZZLE / METER	2						CONNECT TO ITEM 24
26	55 GALLON DRUMS	4						
27	SPILL DECK	2						
28	OILY RAG CAN	2						PORTABLE
29	COOLANT FLUSH	1				E		PORTABLE CART
30	AUTOMATIC TRANSMISSION FLUSH	1				E		PORTABLE CART
31	REFRIGERANT RECOVER	1				E		PORTABLE CART
32	FLUID EXCHANGER	1				E		PORTABLE CART
33	BATTERY CHARGER	1				E		PORTABLE CART
34	TIRE AND PARTS RACKING	TBD						RACKING UNDER SEPARATE PERMIT
35	ROLLING STEP LADDER	2						PORTABLE CART
36	TIRE TESTER (DUNK TANK)	1						PORTABLE
37	TOOL KADDY	2	A					ANCHORED TO FLOOR
38	FLAT REPAIR STATION	1						ANCHORED TO FLOOR
39	3 TIER DISPENSER RACK	1						
40	WALL MOUNTED FANS	4						
41	SERVICE CART	1						PORTABLE CART
42	MECHANICS TOOL BOX	3						PORTABLE CART
43	SERVICE MANAGER DESK	1	A			E	D	PROVIDED W/ MILLWORK
44	NOT USED							
45	NOT USED							
46	NOT USED							
47	NOT USED							

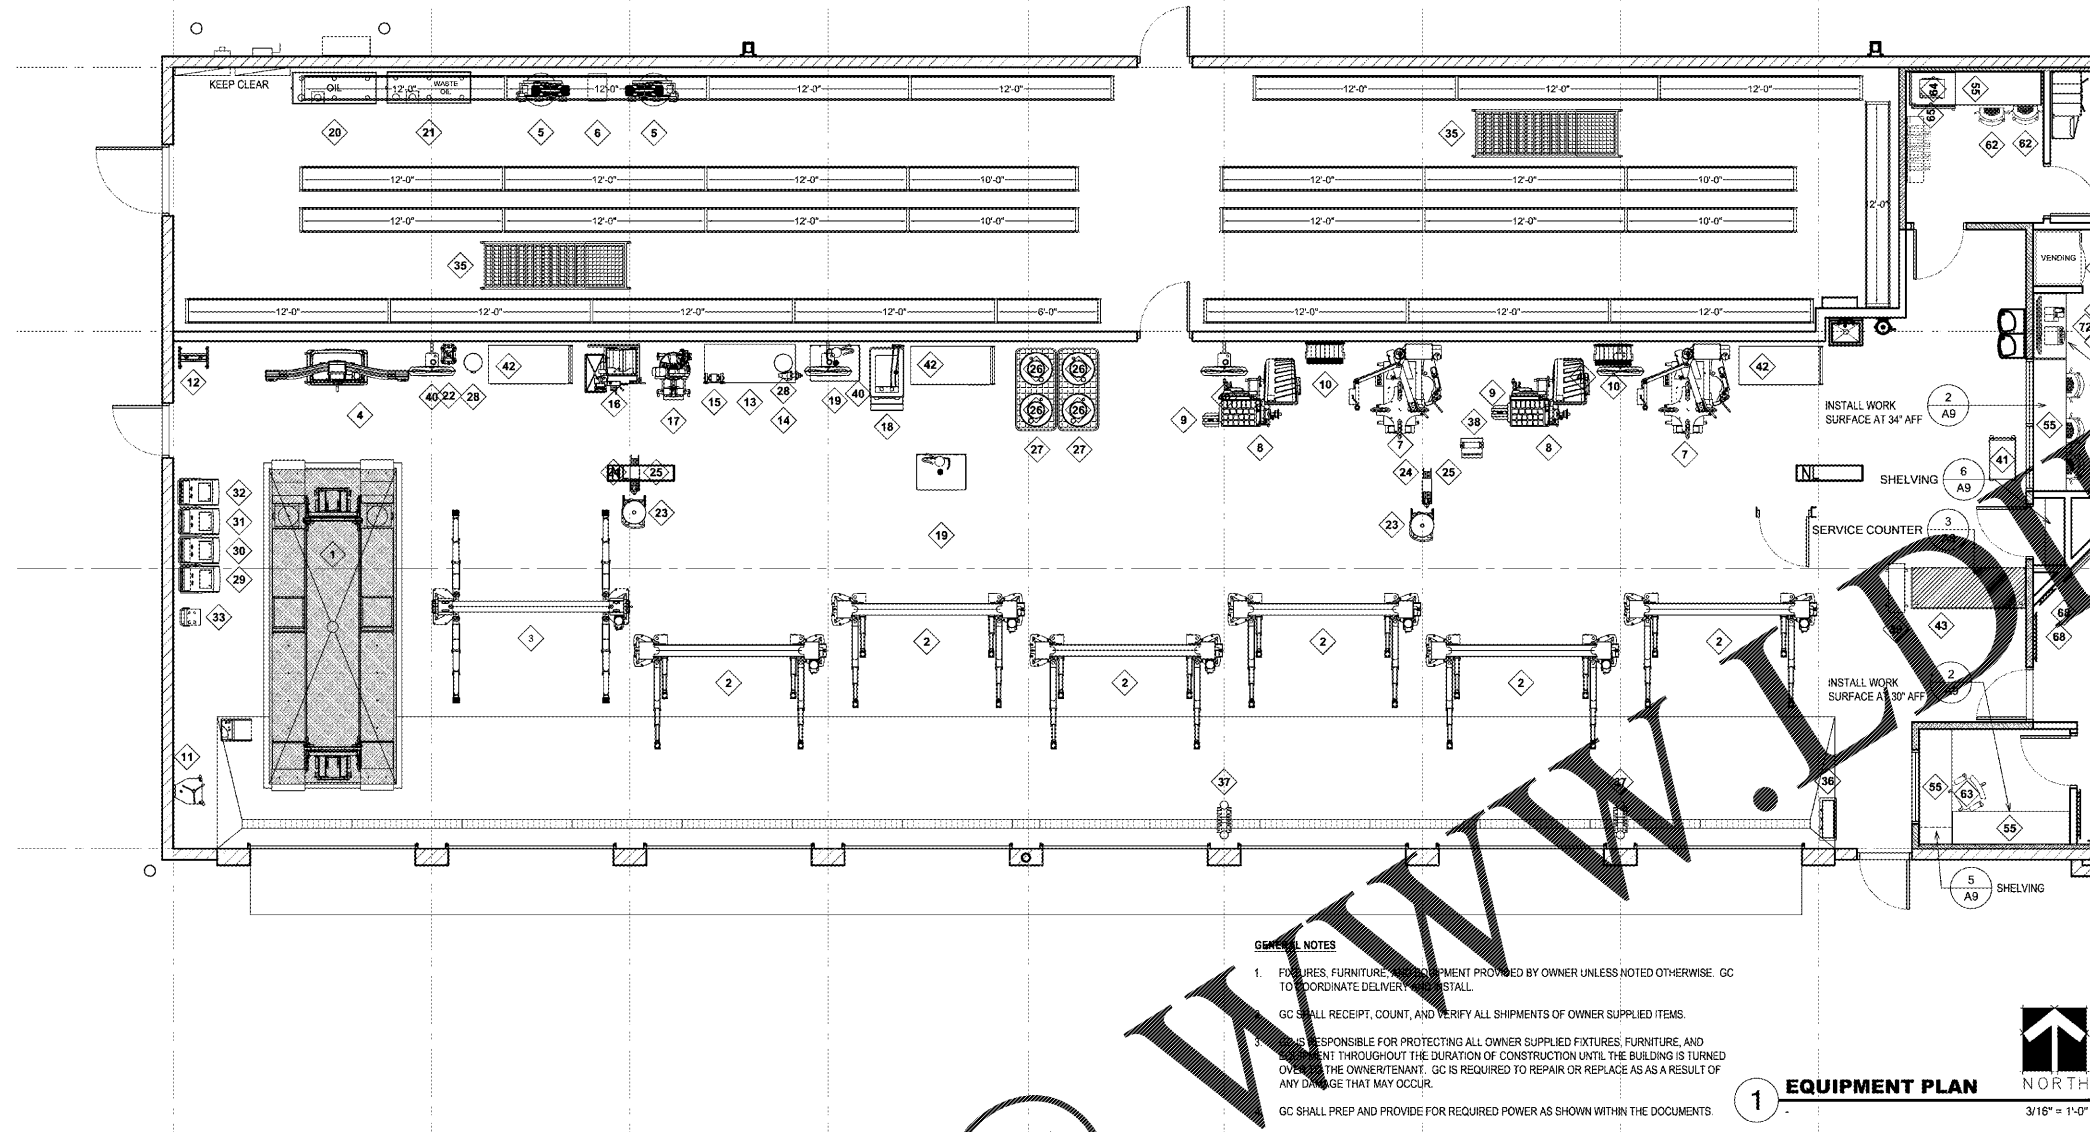


GENERAL NOTES

- FIXTURES, FURNITURE, AND EQUIPMENT PROVIDED BY OWNER UNLESS NOTED OTHERWISE. GC TO COORDINATE DELIVERY AND INSTALL.
- GC SHALL RECEIPT, COUNT, AND VERIFY ALL SHIPMENTS OF OWNER SUPPLIED ITEMS.
- GC IS RESPONSIBLE FOR PROTECTING ALL OWNER SUPPLIED FIXTURES, FURNITURE, AND EQUIPMENT THROUGHOUT THE DURATION OF CONSTRUCTION UNTIL THE BUILDING IS TURNED OVER TO THE OWNER/TENANT. GC IS REQUIRED TO REPAIR OR REPLACE AS A RESULT OF ANY DAMAGE THAT MAY OCCUR.
- GC SHALL PREP AND PROVIDE FOR REQUIRED POWER AS SHOWN WITHIN THE DOCUMENTS.

1 EQUIPMENT PLAN
3/16" = 1'-0"
NORTH

FIXTURES SCHEDULE

TAG	DESCRIPTION	QTY	WATER	ELEC	DATA	REMARKS
50	LOCKERS - EMPLOYEE	1				
51	LOCKERS - SOIL DROP	1				
52	KITCHEN CABINERY	0				CABINERY SHALL COMPLY WITH 2017 ICC A117.1. CABINET COMPLES WITH 2017 ICC A117.1 504.3.1 FOR PARALLEL APPROACH. SEE ALSO DETAIL 101A9.
53	SALES COUNTER - ACCESSIBLE	1	E	D		INSTALL 28-34" AFF TO TOP OF COUNTER AS NOTED. INSTALL SHALL COMPLY WITH 2017 ICC A117.1 502. CABINET COMPLES WITH 2017 ICC A117.1 505.3 FOR SIDE REACH APPROACH. SEE ALSO DETAIL 4/A8.
54	SALES COUNTER - STANDARD	2				
55	COUNTER TOP	4				
56	COFFEE CABINET	1				
57	GUEST CHAIR	6				
58	END TABLE	2				
59	COFFEE TABLE	1				
60	BISTRO TABLE + CHAIRS	1				
61	LOUNGE CHAIR	2				
62	STOOL	4				
63	DESK CHAIR	1				
64	REFRIGERATOR	1	W	E		
65	MICROWAVE	1		E		
66	NOT USED					
67	NOT USED					
68	WALL MOUNTED PANEL DISPLAY	8		E		
69	CEILING MOUNTED PANEL DISPLAY	2		E		
70	TV PANEL DISPLAY	1		E	D	
71						
72	FLAT SCREEN TV + CABLE BOX	1		E	D	
73	COFFEE MAKER + WATER DISPENSER	1	W	E		
74	VENDING MACHINE	1		E		
75	POS	5		E	D	
76	LIGHTED BRAND LOGO	1		E		
77	BRAND NAME	TBD				
78	WORK ORDER BOARD	TBD				
79	WALL PLACARDS	TBD				
80	WINDOW DECALS	TBD				

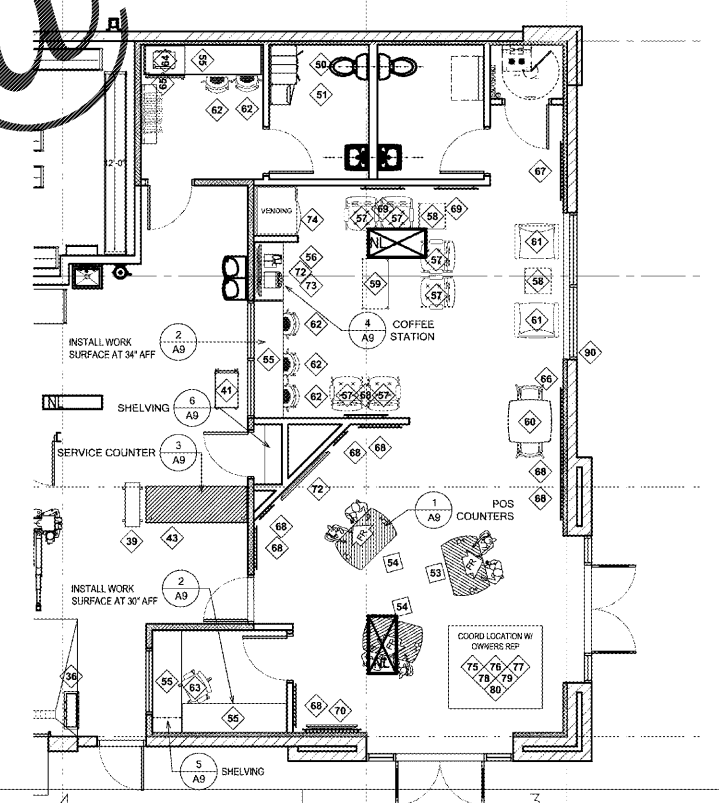

GENERAL NOTES

- FIXTURES, FURNITURE, AND EQUIPMENT PROVIDED BY OWNER UNLESS NOTED OTHERWISE. GC TO COORDINATE DELIVERY AND INSTALL.
- GC SHALL RECEIPT, COUNT, AND VERIFY ALL SHIPMENTS OF OWNER SUPPLIED ITEMS.
- GC IS RESPONSIBLE FOR PROTECTING ALL OWNER SUPPLIED FIXTURES, FURNITURE, AND EQUIPMENT THROUGHOUT THE DURATION OF CONSTRUCTION UNTIL THE BUILDING IS TURNED OVER TO THE OWNER/TENANT. GC IS REQUIRED TO REPAIR OR REPLACE AS A RESULT OF ANY DAMAGE THAT MAY OCCUR.
- GC SHALL PREP AND PROVIDE FOR REQUIRED POWER AS SHOWN WITHIN THE DOCUMENTS.
- ALL FIXTURES AND WORK SURFACES MUST BE INSTALLED TO COMPLY WITH LOCAL ACCESSIBILITY CODES. GC TO ADJUST AS REQUIRED BY AHI.

2 FIXTURES & FURNITURE
NORTH

Order Plans @

CONSULTANT:
ROBERT D. NITISHIN, AIA
ARCHITECT
2265 ROSWELL ROAD
SUITE 100
MARIETTA, GEORGIA 30062
770-509-4894 TELEPHONE
770-509-2207 FACSIMILE

CLIENT:
TBC CORPORATION
430 TBC WAY
PALM BEACH GARDENS
FLORIDA 33410

PROJECT INFORMATION:
MTFB
TYPE & SERVICE CENTERS
GREER, SOUTH CAROLINA

SEAL:
STATE OF SOUTH CAROLINA
ROBERT D. NITISHIN
8160
REGISTERED ARCHITECT

PROJECT NO. 20180011
DRAWN BY:
CHECKED BY:
ISSUE: DATE:
ISSUED FOR PERMIT: 10/10/2018
REVISION: DATE:
1 PLAN REVIEW COMMENT 11/2/18
SHEET TITLE: **FURNITURE, FIXTURES, AND EQUIPMENT PLAN**
SHEET NUMBER: **A1.3**