

**ENGLISH & ASSOCIATES**  
**ARCHITECTS, INC.**  
 3084 MERCER UNIVERSITY DRIVE, SUITE 100  
 ATLANTA, GEORGIA 30341  
 DENGGLISH@ENGLISHASSOCIATESINC.COM

**JOB PROGRESS:**  
 ITEM: DATE:

**REVISIONS:**  
 TAG: DATE:


This drawing, as an instrument of service, is and shall remain the property of the Architect of Record and shall not be published, reproduced or used in any way without the written permission of the Architect of Record. DO NOT scale this drawing. All questions to be submitted as a formal request for information to the Architect of Record.

**ALEXANDRIA**  
 AN APARTMENT COMMUNITY  
 FOR  
**Bobo Family Group**  
 HUNTSVILLE, ALABAMA

**JOB NUMBER:**  
**DRAWN BY:**  
**CHECKED BY:**

**BUILDING #8**  
**BUILDING PLANS**  
**SHEET NO.**

**A2.16**

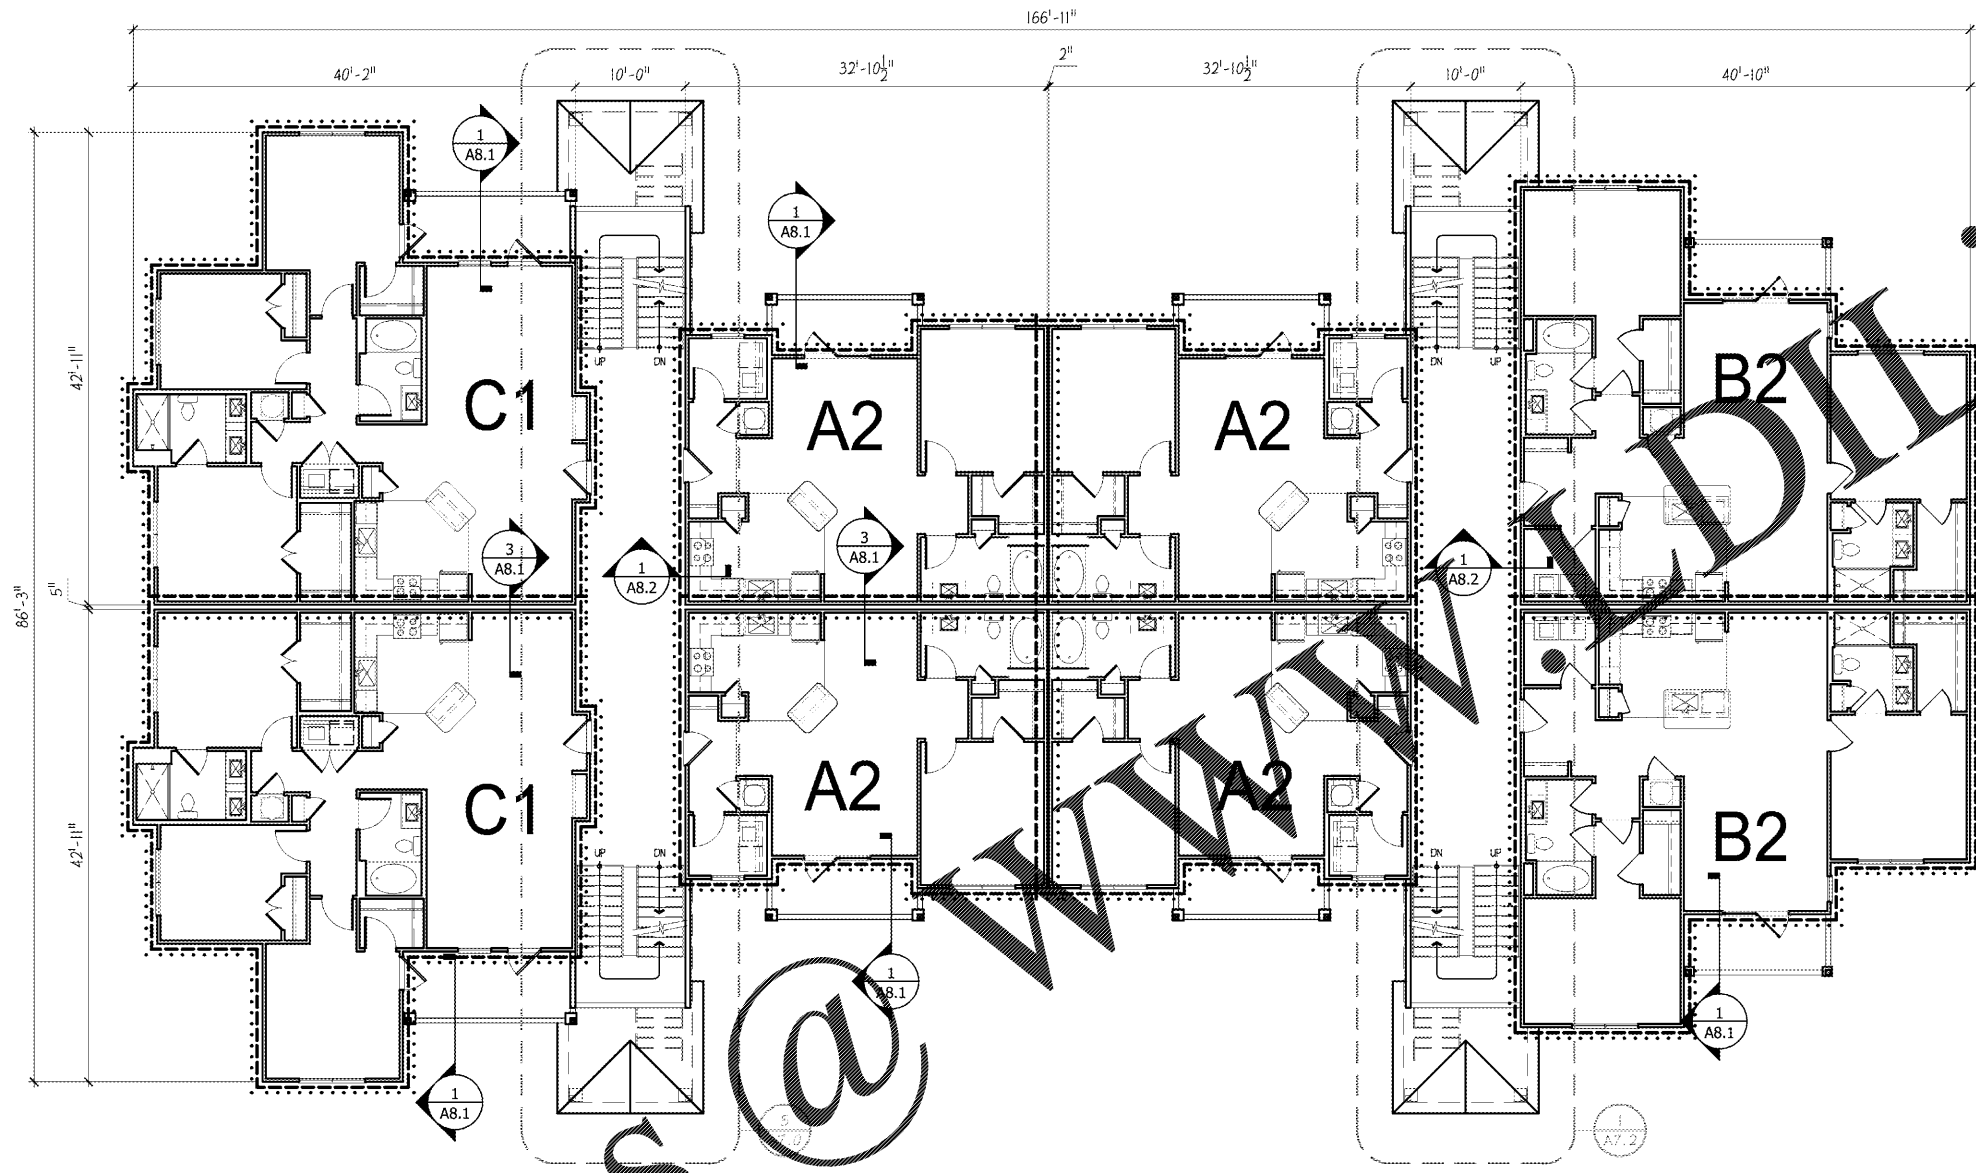

**1** **BUILDING #8 - SECOND FLOOR**  
**A2.16** SCALE: 1/8" = 1'-0"

**LEGEND**  
 .....  
 DENOTES 1 HR RATED WALL  
 - - - - -  
 DENOTES SHEAR WALL

Order Plans @

WWW.DIline.com