

ENGLISH & ASSOCIATES  
ARCHITECTS, INC.

3084 MERCER UNIVERSITY DRIVE, SUITE 100  
ATLANTA, GEORGIA 30341  
DENGGLISH@ENGLISHASSOCIATESINC.COM

JOB PROGRESS:

ITEM: DATE:

REVISIONS:

TAG: DATE:

This drawing, as an instrument of service, is and shall remain the property of the Architect. It shall not be published, reproduced or used in any way without the written permission of the Architect of Record. DO NOT scale this drawing. All questions to be submitted as a formal request for information to the Architect of Record.

ALEXANDRIA  
AN APARTMENT COMMUNITY  
FOR  
Bobo Family Group  
HUNTSVILLE, ALABAMA

JOB NUMBER:


DRAWN BY:

CHECKED BY:


BUILDING #2 & 9, 4 & 7  
BUILDING PLANS

SHEET NO.

A2.5

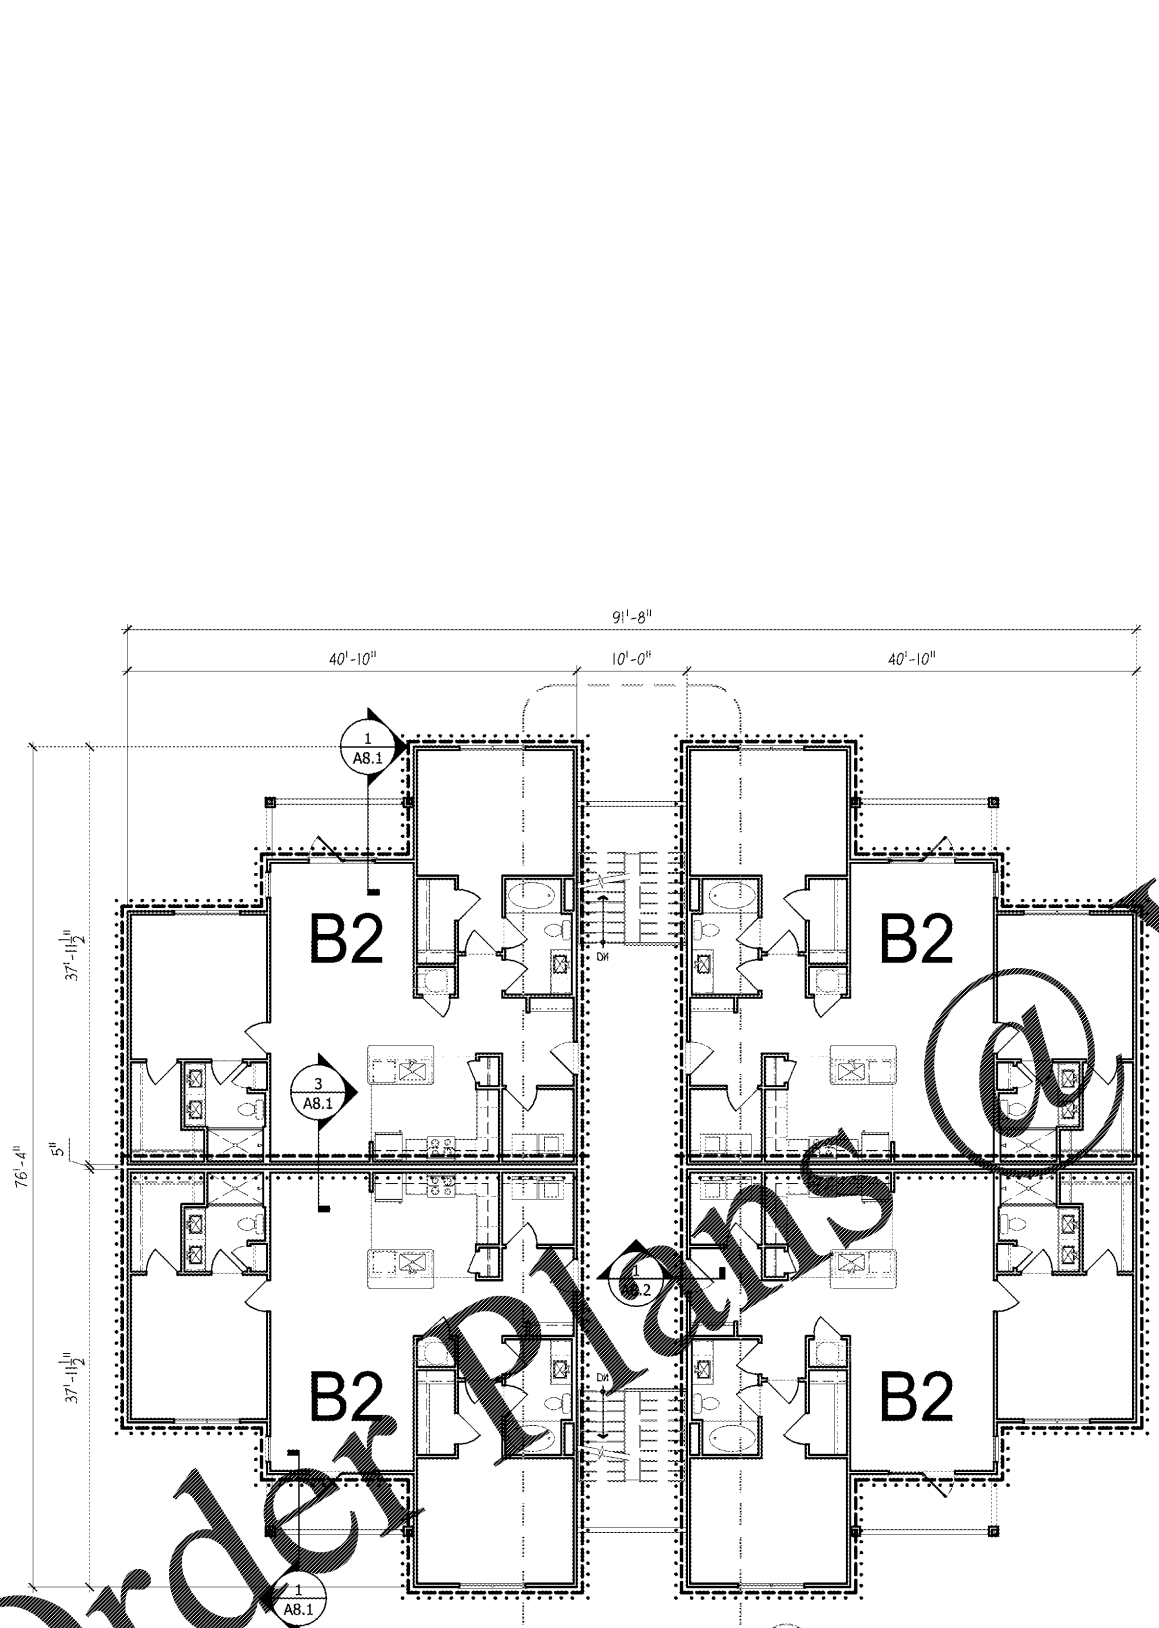

1 BUILDING #2 & 9 - THIRD FLOOR  
A2.5 SCALE 1/8" = 1'-0"

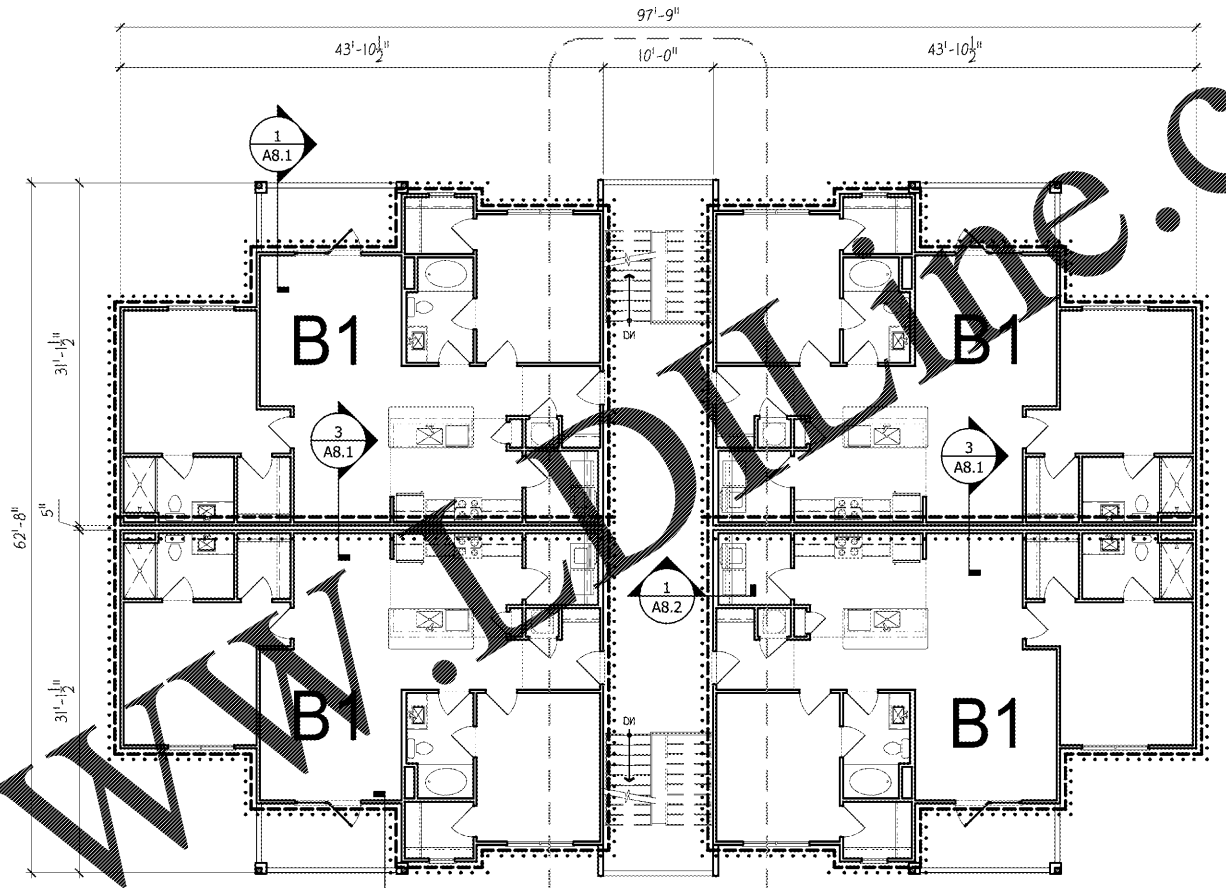

2 BUILDING #4 & 7 - THIRD FLOOR  
A2.5 SCALE 1/8" = 1'-0"

LEGEND

.....  
DENOTES 1 HR RATED WALL

-----  
DENOTES SHEAR WALL

Order Plans @ [www.dline.com](http://www.dline.com)