



Order Plans

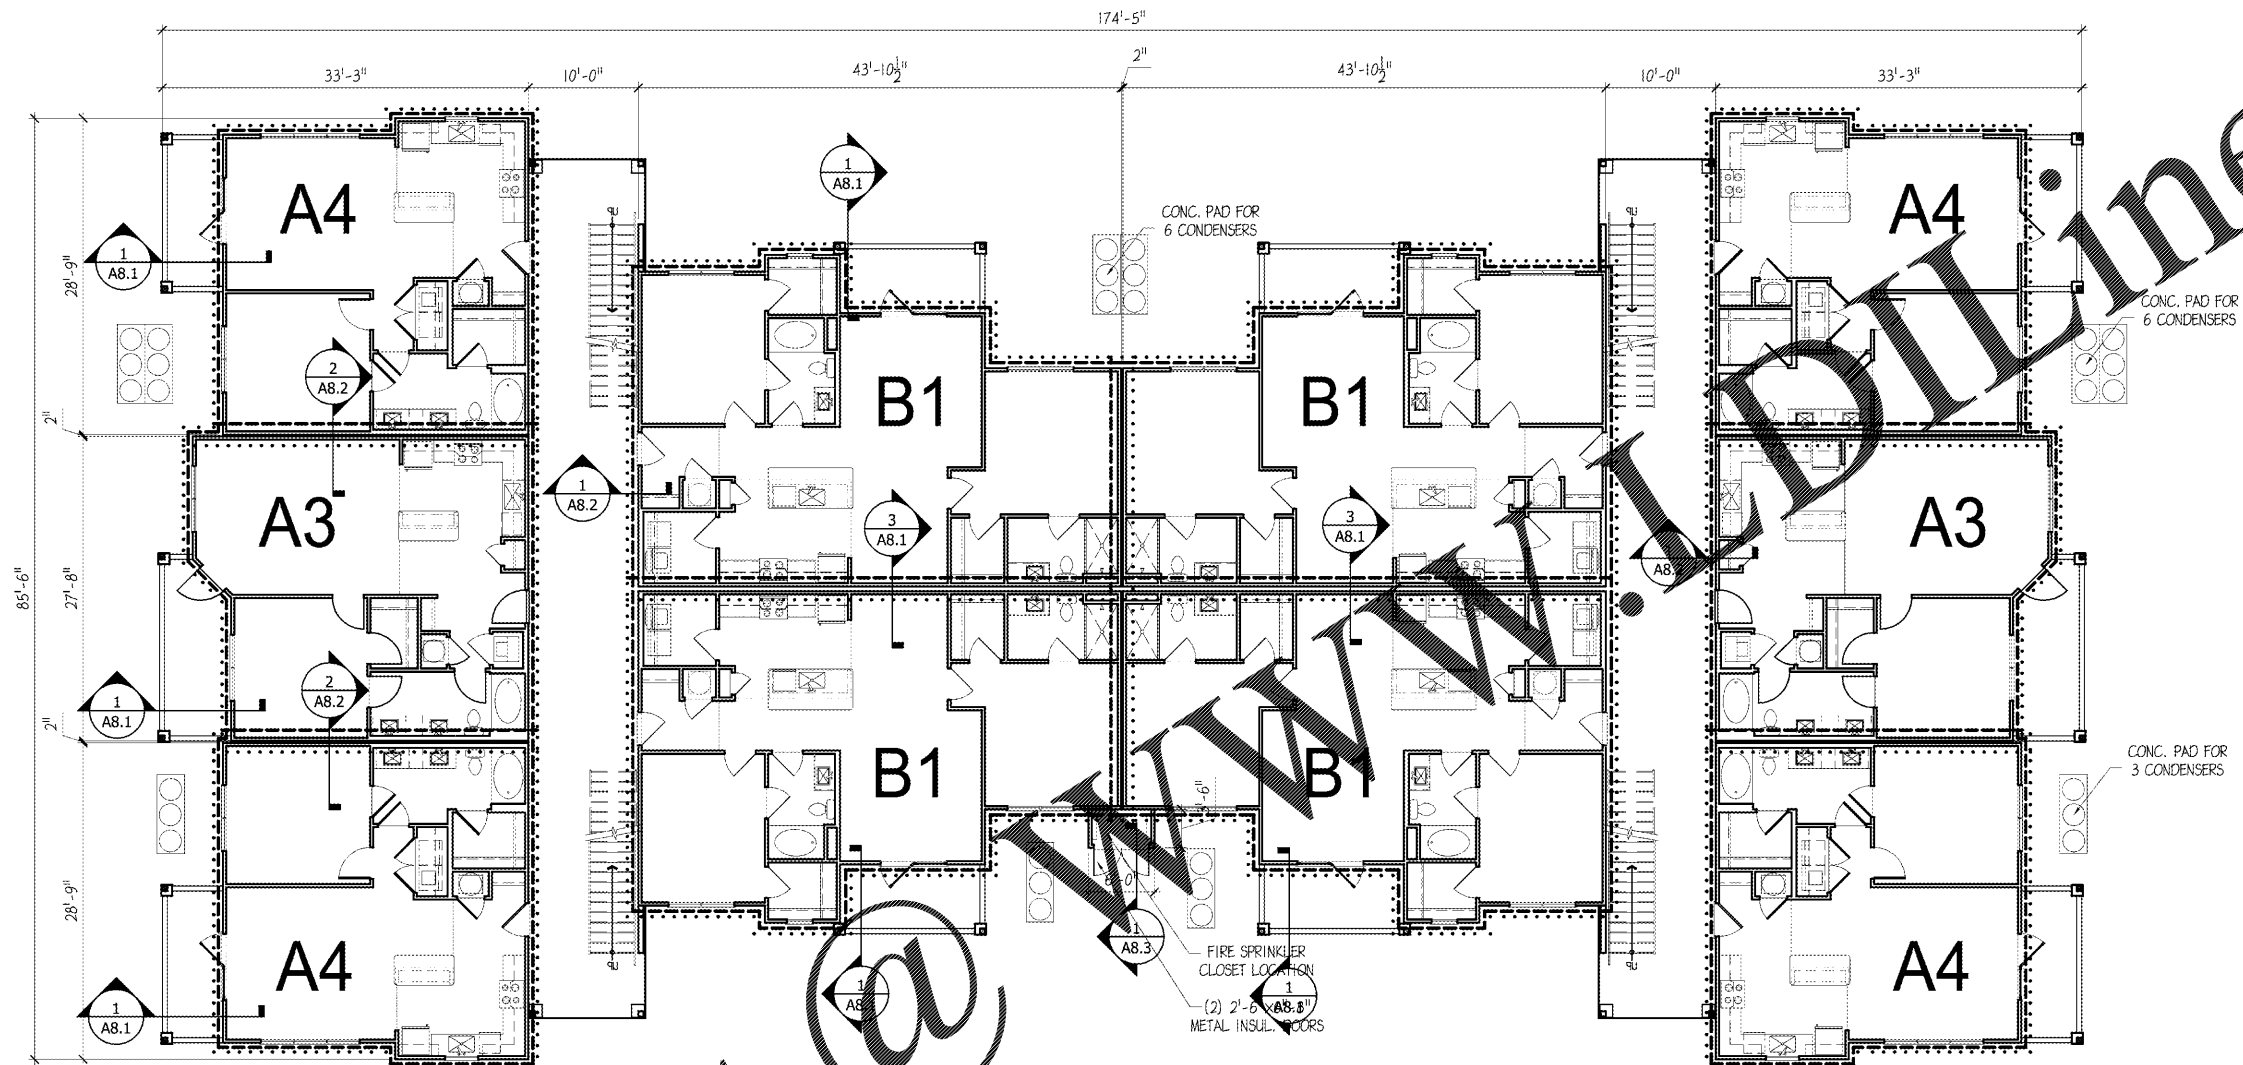

1 BUILDING #5 & 12 - GROUND FLOOR
 A2.9 SCALE: 1/8" = 1'-0"

LEGEND

 DENOTES 1 HR RATED WALL
 - - - - -
 DENOTES SHEAR WALL

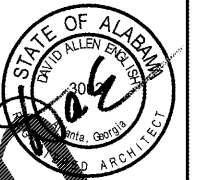

ENGLISH & ASSOCIATES
 ARCHITECTS, INC.
 3084 MERCER UNIVERSITY DRIVE, SUITE 100
 ATLANTA, GEORGIA 30341
 DENG@ENGLISHASSOCIATESINC.COM

JOB PROGRESS:
 ITEM: DATE:

REVISIONS:
 TAG: DATE:

This drawing, as an instrument of service, is and shall remain the property of the Architect. It is not to be reproduced, copied, or used in any way without the written permission of the Architect of Record. DO NOT scale this drawing. All questions to be submitted as a formal request for information to the Architect of Record.

ALEXANDRIA
 AN APARTMENT COMMUNITY
 FOR
 Bobo Family Group
 HUNTSVILLE, ALABAMA

JOB NUMBER:
 DRAWN BY:
 CHECKED BY:

BUILDING #5 & 12
 BUILDING PLANS
 SHEET NO.

A2.9