




1 **DETAIL** BALCONY POST
S1.4 SCALE: 3/4" = 1'-0"

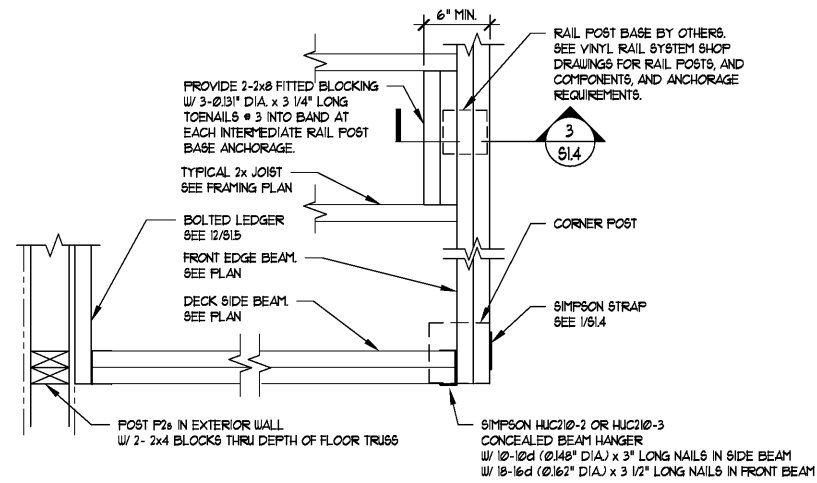


2 **PLAN DETAIL** BALCONY CORNER POST
S1.4 SCALE: 1 1/2" = 1'-0"

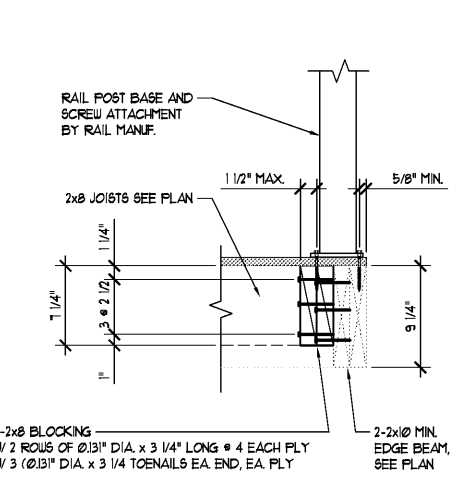


3 **DETAIL**
S1.4 SCALE: 1 1/2" = 1'-0"

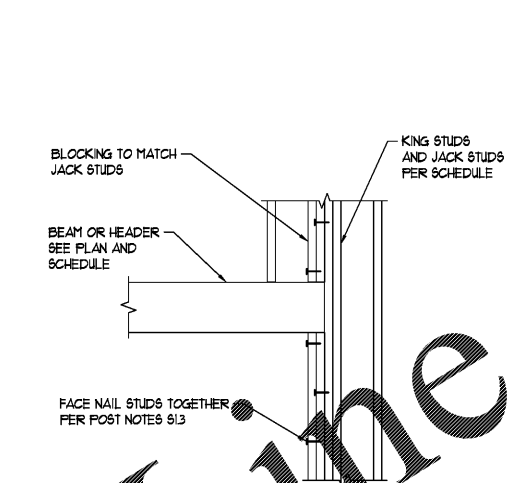


4 **DETAIL**
S1.4 SCALE: 3/4" = 1'-0"

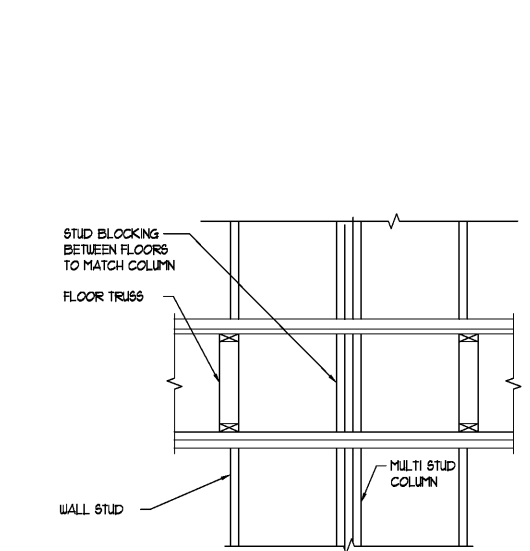

5 **DETAIL**
S1.4 SCALE: 3/4" = 1'-0"

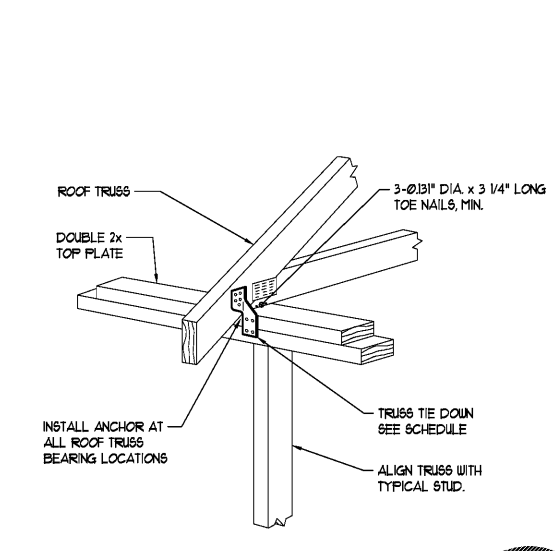

6 **DETAIL** TYP. ROOF TRUSS CONNECTION
S1.4 SCALE: NONE

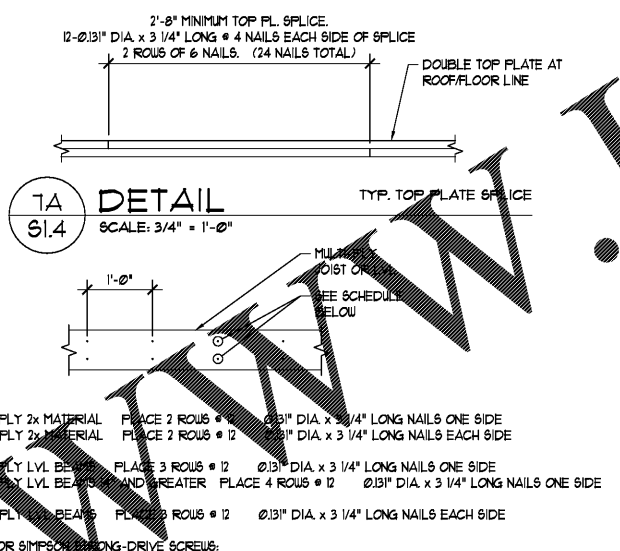


7A **DETAIL** TYP. TOP PLATE SPLICE
S1.4 SCALE: 3/4" = 1'-0"

OR FOR SIMPSON LONG-DRIVE SCREWS:
AT 2 FLY LVL BEAMS PLACE 2 ROWS # 24 $\varnothing 220$ DIA. x 3 1/2" LONG SDUS SCREWS ONE SIDE
AT 3 FLY LVL BEAMS PLACE 3 ROWS # 24 $\varnothing 220$ DIA. x 5" LONG NAILS ONE SIDE


TRUSS TIE DOWN SCHEDULE		
MAXIMUM UPLIFT REACTION	TIE DOWN	FASTENERS
575#	1-H25A	5-8d ($\varnothing 131$ " x 2 1/2" LONG) TO TRUSS 5-8d ($\varnothing 131$ " x 2 1/2" LONG) TO PLATES
600#	2-H25A	5-8d ($\varnothing 131$ " x 2 1/2" LONG) TO TRUSS 5-8d ($\varnothing 131$ " x 2 1/2" LONG) TO PLATES
950#	H6	8-8d ($\varnothing 131$ " x 2 1/2" LONG) TO TRUSS 8-8d ($\varnothing 131$ " x 2 1/2" LONG) TO STUD
1300#	2-H6	8-8d ($\varnothing 131$ " x 2 1/2" LONG) TO TRUSS 8-8d ($\varnothing 131$ " x 2 1/2" LONG) TO STUD
2050#	LGT-2	16-16d SINKER TO GIRDER 14- $\varnothing 148$ " DIA. x 3 1/4" LONG TO STUDS
3755#	LGT-2 W/ C516 STRAP x 30" LONG	16-16d SINKER TO GIRDER AND 14- $\varnothing 148$ " DIA. x 3 1/4" LONG TO STUD 12-10d ($\varnothing 148$ " DIA. x 3" LONG NAILS EA. END)
4100#	2 LGT-2 (ONE EA. FACE/WALL)	16-16d TO GIRDER 16-#3 x 1 1/2" ($\varnothing 130$ " x 1 1/2") SD SCREWS TO STUD

- ALL MAXIMUM UPLIFT CAPACITIES ARE BASED ON THE NOTED TIE MODEL NUMBER AS MANUFACTURED BY SIMPSON STRONG-TIE.
- DETERMINE AND PLACE REQUIRED TIE SIZE BASED ON THE NOTED UPLIFT REACTIONS SHOWN ON THE INDIVIDUAL TRUSS DETAIL SHEETS OF THE APPROVED ENGINEERED TRUSS SHOP DRAWINGS.
- CONTACT ENGINEER OF RECORD FOR ANY UPLIFT REQUIREMENTS EXCEEDING CAPACITIES LISTED ABOVE.


A **SCHEDULE**
S1.4 SCALE: 3/4" = 1'-0"

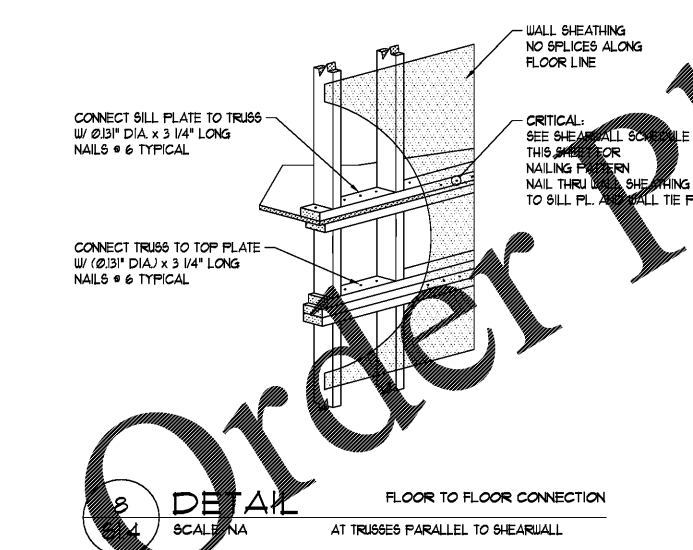

8 **DETAIL** FLOOR TO FLOOR CONNECTION AT TRUSSES PARALLEL TO SHEARWALL
S1.4 SCALE: NA

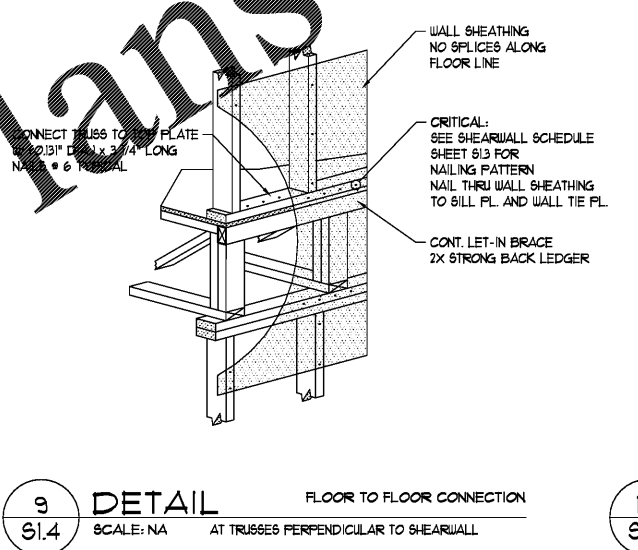


9 **DETAIL** FLOOR TO FLOOR CONNECTION AT TRUSSES PERPENDICULAR TO SHEARWALL
S1.4 SCALE: NA

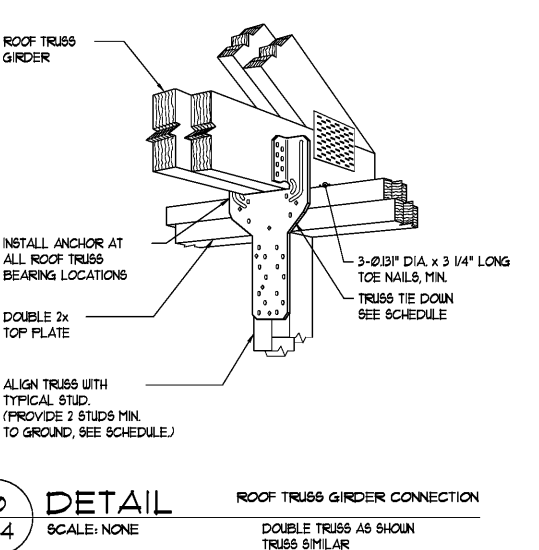

10 **DETAIL** ROOF TRUSS GIRDER CONNECTION
S1.4 SCALE: NONE

Order Plans @

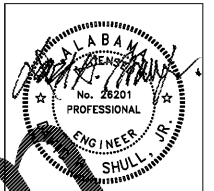

ENGLISH & ASSOCIATES
ARCHITECTS, INC.
3084 MERCER UNIVERSITY DRIVE, SUITE 100
ATLANTA, GEORGIA 30341
DENGUSH@ENGLISHASSOCIATESINC.COM

JOB PROGRESS:
ITEM: 100% Submittal
DATE: 01.04.19

REVISIONS:
TAG: DATE:

This drawing, as an instrument of service, is and shall remain the property of the Architect of Record and shall not be published, reproduced or used in any way without the written permission of the Architect of Record. DO NOT scale this drawing. All questions to be submitted as a formal request for information to the Architect of Record.

ALEXANDRIA
AN APARTMENT COMMUNITY
FOR
Bobo Family Group
HUNTSVILLE, ALABAMA

JOB NUMBER:
DRAWN BY: AV
CHECKED BY: DHS
SECTIONS AND DETAILS

SHEET NO.

DAVID H. SHULL, JR., P.E.
ALABAMA REGISTRATION #: PE 26201
IN ASSOCIATION WITH
SHULL & ASSOCIATES, INC.
ALABAMA CERTIFICATE OF AUTHORIZATION CA 3177 E
127 CHURCH STREET NE SUITE 100 MARIETTA, GA 30060
(404) 459-0585 WWW.SHULLASSOCIATES.COM

S1.4