
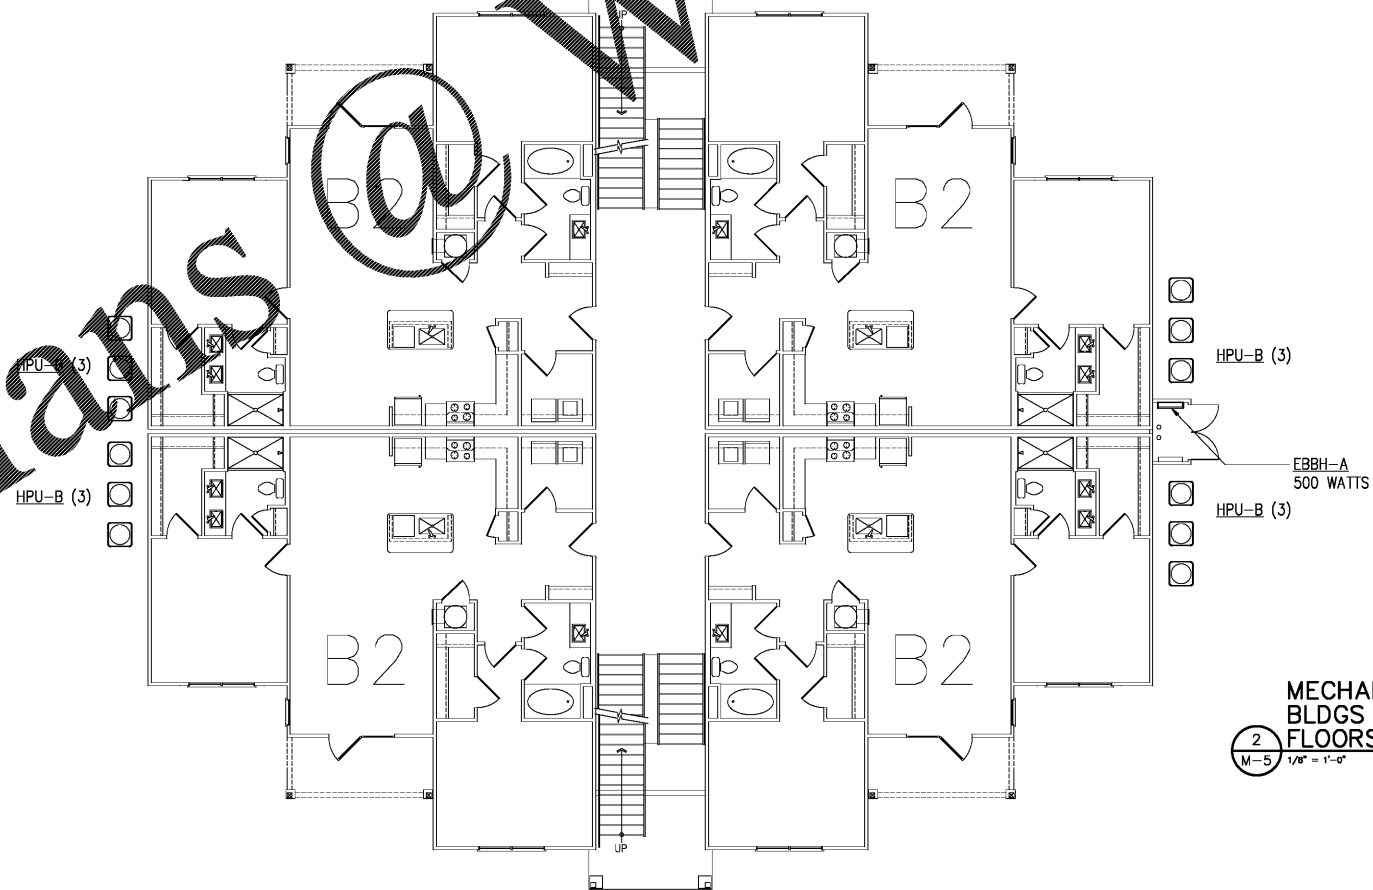


Order Plans

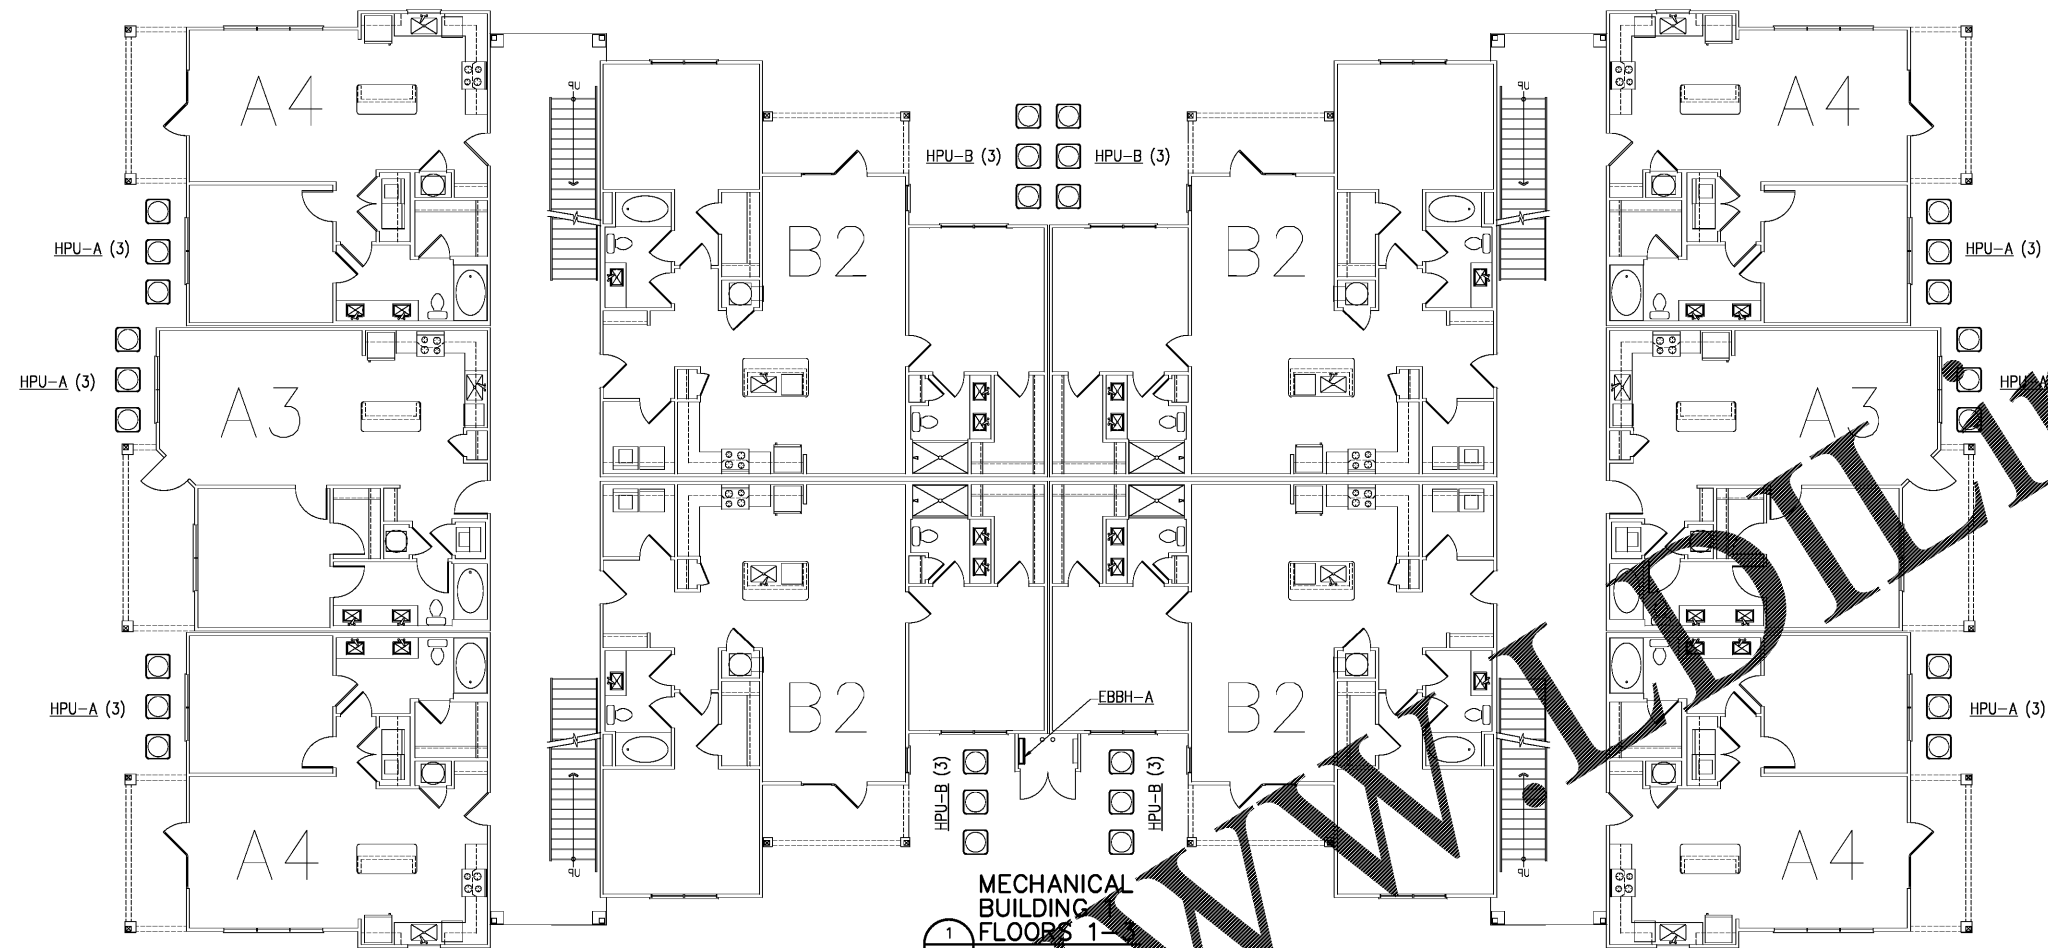

ENGLISH & ASSOCIATES
 ARCHITECTS, INC.

3084 MERCER UNIVERSITY DRIVE, SUITE 100
 ATLANTA, GEORGIA 30341

DENGLISH@ENGLISHASSOCIATESINC.COM

JOB PROGRESS:
 ITEM DATE

REVISIONS:
 DATE NO.

This drawing, as an instrument of service, is and shall remain the property of the Architect. Of Record and shall not be published, reproduced or used in any way without the written permission of the Architect. Of Record. DO NOT scale the drawing. All questions to be submitted as a formal request for information to the Architect. Of Record.

ALEXANDRIA
 AN APARTMENT COMMUNITY
 FOR
 BOBO FAMILY GROUP
 HUNTSVILLE, ALABAMA

JOB NUMBER:
 DRAWN BY: RK
 CHECKED BY: RK

MECHANICAL BUILDING PLANS

SHEET NO.

M-5