




2  
PLUMBING  
UNIT B2 PLAN  
P-2 1/4" = 1'-0"

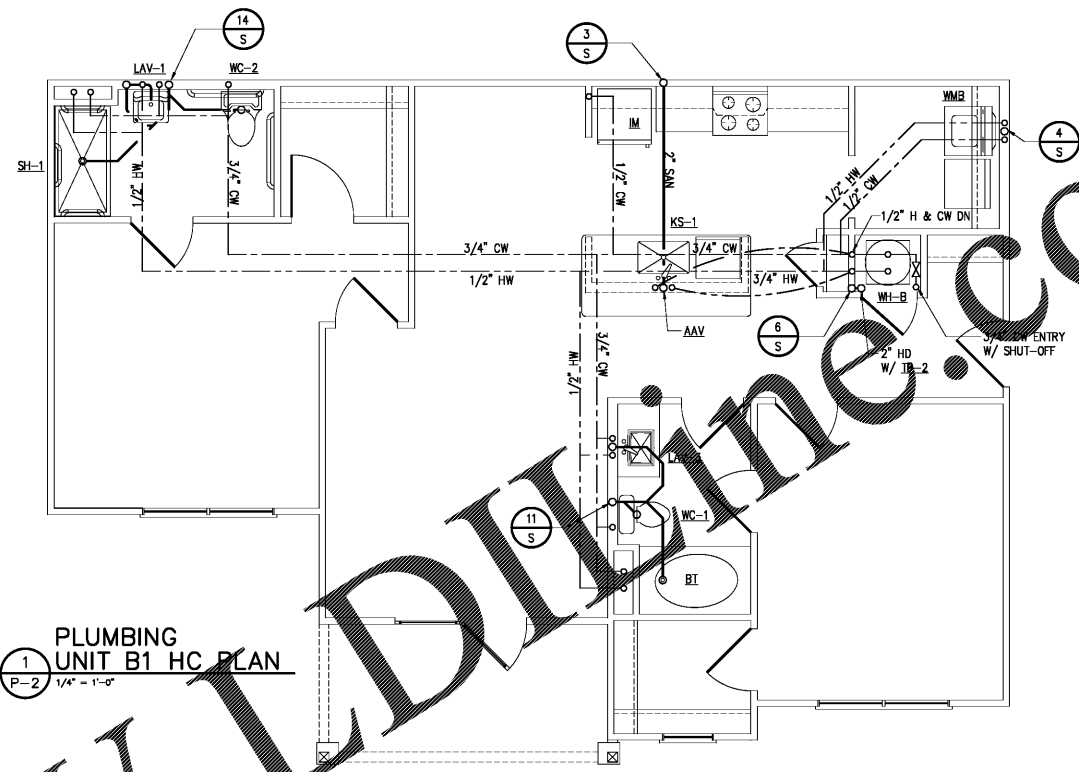

1  
PLUMBING  
UNIT B1 HC PLAN  
P-2 1/4" = 1'-0"

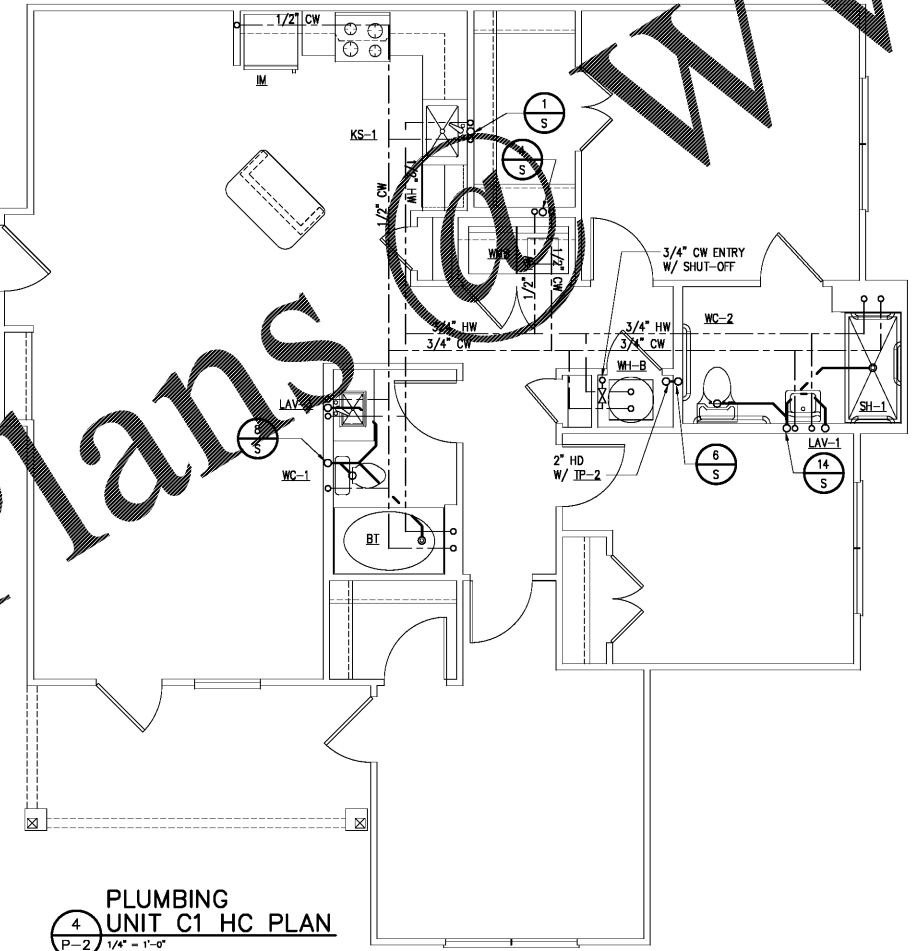

4  
PLUMBING  
UNIT C1 HC PLAN  
P-2 1/4" = 1'-0"

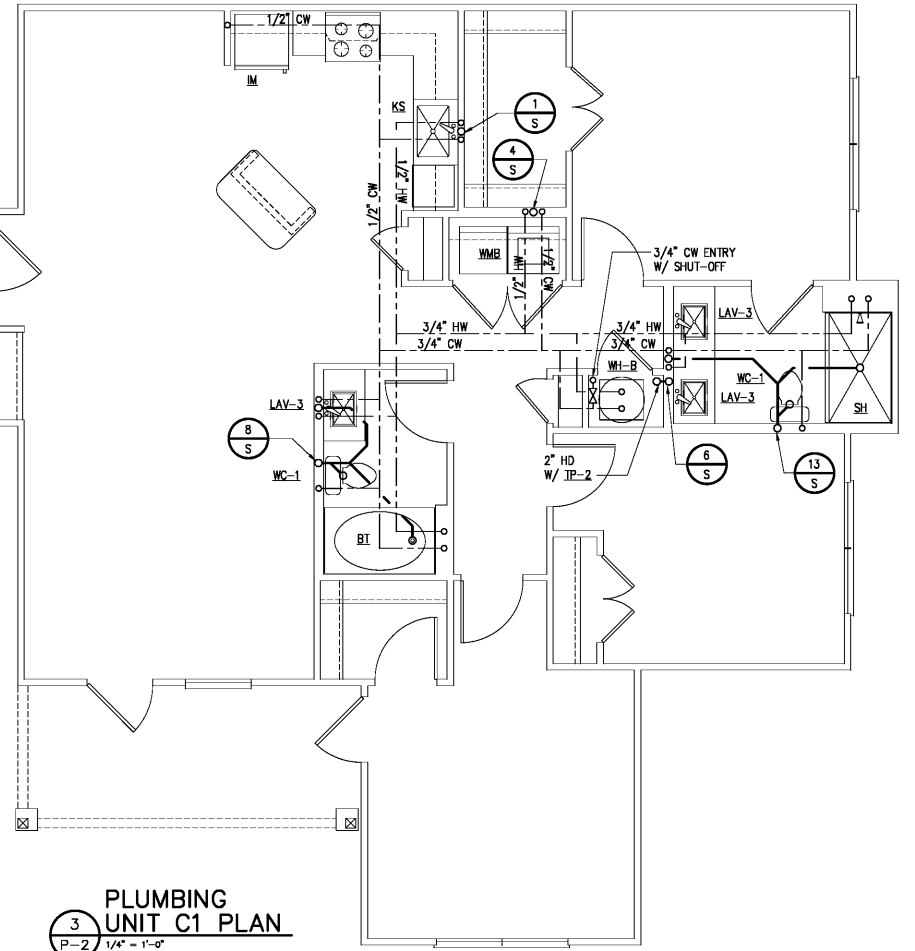

3  
PLUMBING  
UNIT C1 PLAN  
P-2 1/4" = 1'-0"

Order Plans @ WWW.LDLINE.COM



**ENGLISH & ASSOCIATES ARCHITECTS, INC**  
 3084 MERCER UNIVERSITY DRIVE, SUITE 100  
 ATLANTA, GEORGIA 30341  
 DENGUSH@ENGLISHASSOCIATESINC.COM

JOB PROGRESS:  
 ITEM DATE

REVISIONS:  
 DATE NO.

This drawing, as an instrument of service, is and shall remain the property of the Architect. Of Record and shall not be published, reproduced or used in any way without the written permission of the Architect. Of Record. DO NOT scale the drawing. All questions to be submitted as a formal request for information to the Architect. Of Record.

**ALEXANDRIA**  
 AN APARTMENT COMMUNITY  
 FOR  
 BOBO FAMILY GROUP  
 HUNTSVILLE, ALABAMA

JOB NUMBER:  
 DRAWN BY: RK  
 CHECKED BY: RK

PLUMBING  
 UNIT PLANS

SHEET NO.

P-2