



ENGLISH & ASSOCIATES
ARCHITECTS, INC.

3084 MERCER UNIVERSITY DRIVE, SUITE 100
ATLANTA, GEORGIA 30341

DENGLISH@ENGLISHASSOCIATESINC.COM

JOB PROGRESS:
ITEM DATE

REVISIONS:
DATE NO.


This drawing, as an instrument of service, is and shall remain the property of the Architect of Record and shall not be published, reproduced or used in any way without the written permission of the Architect of Record. DO NOT scale the drawing. All questions to be submitted as a formal request for information to the Architect of Record.

ALEXANDRIA
AN APARTMENT COMMUNITY
FOR
BOBO FAMILY GROUP
HUNTSVILLE, ALABAMA


JOB NUMBER:
DRAWN BY: RK
CHECKED BY: RK

PLUMBING
BUILDING PLANS
SHEET NO.


P-3

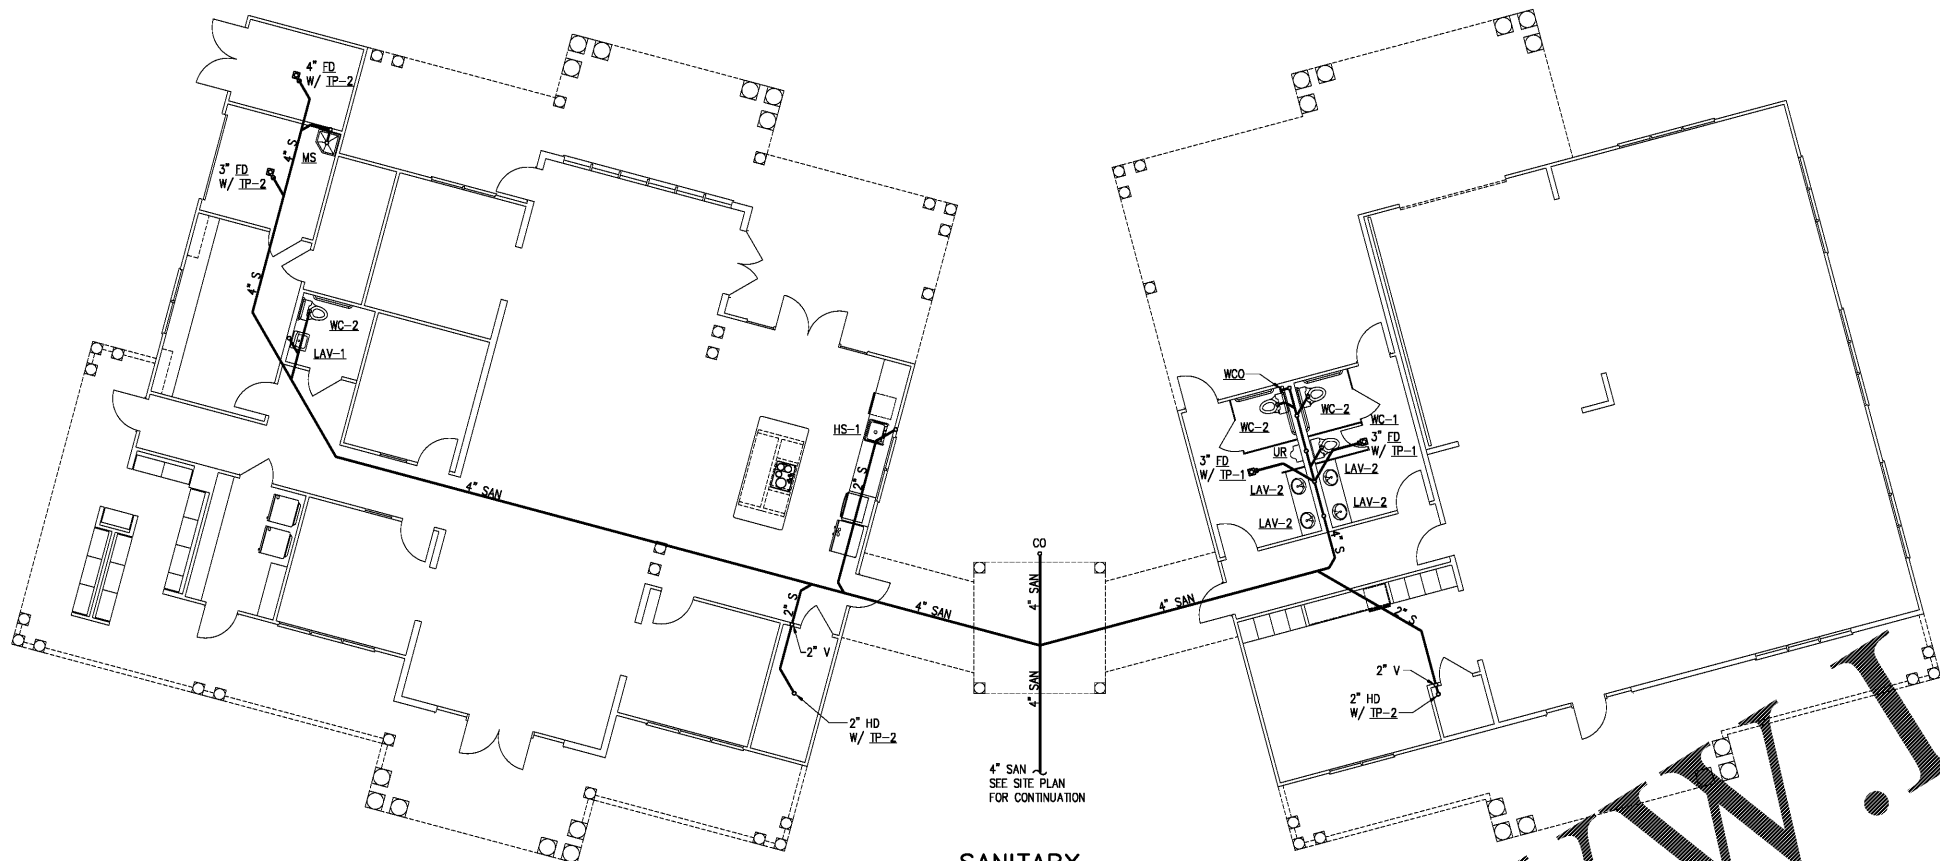


1
SANITARY LEASING OFFICE
P-3 1/8" = 1'-0"

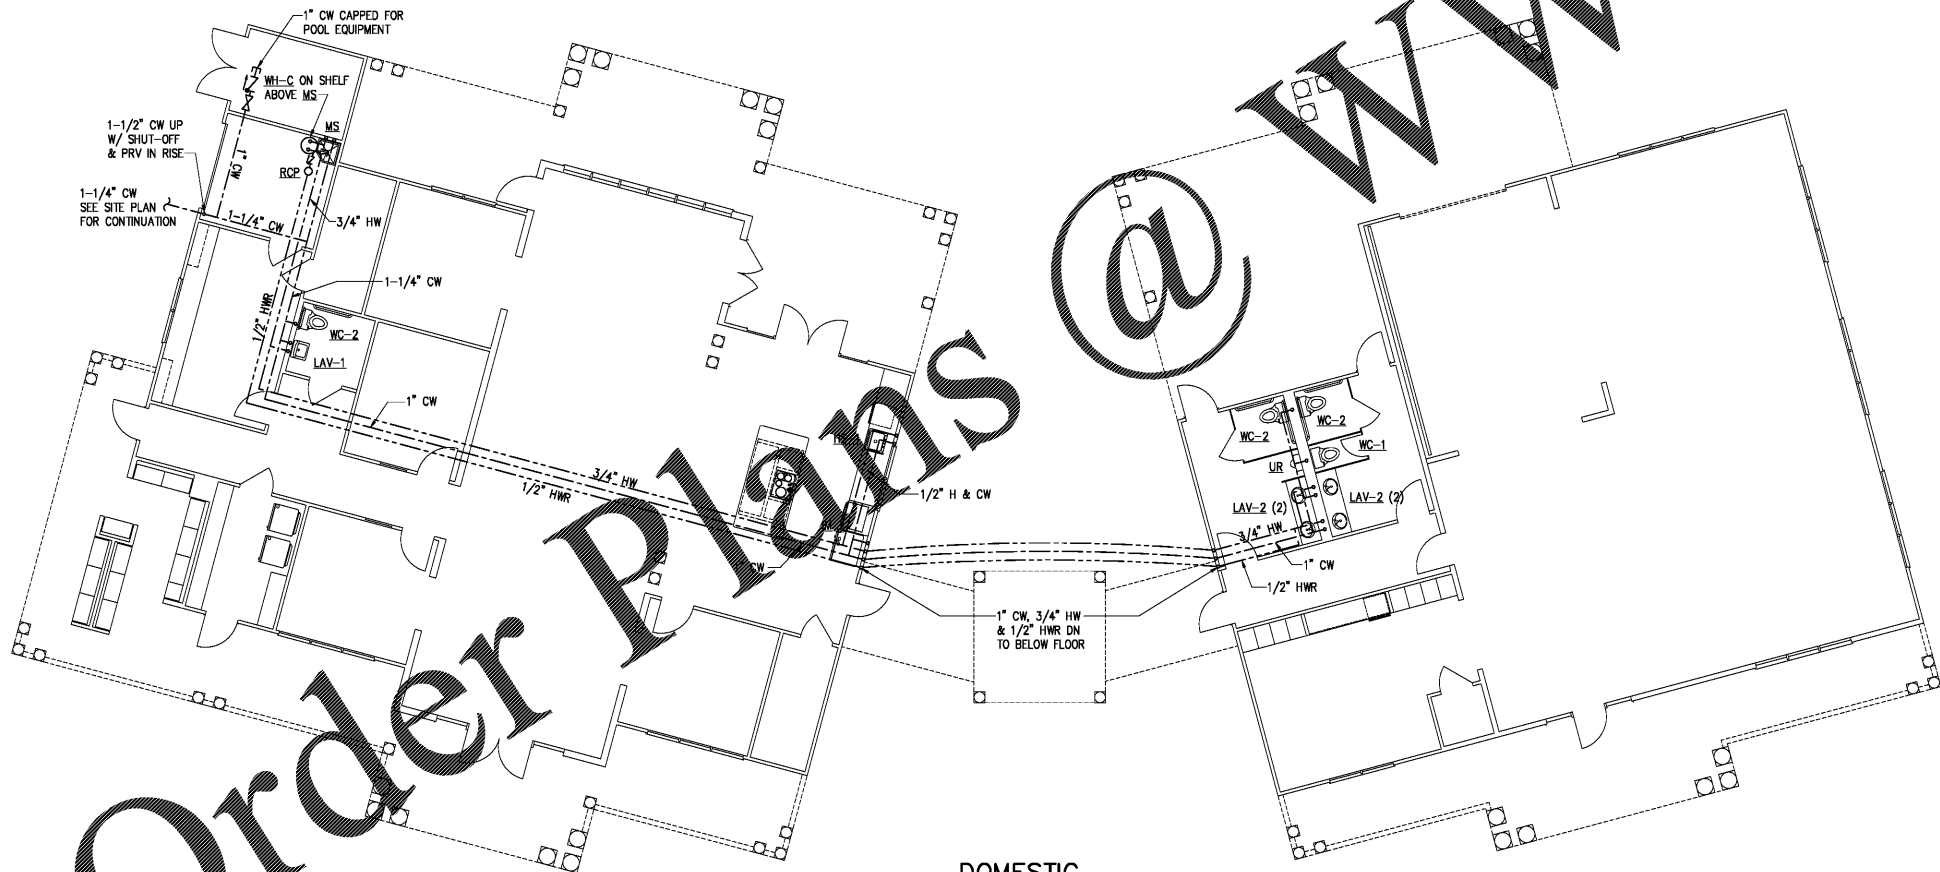

2
DOMESTIC LEASING OFFICE
P-3 1/8" = 1'-0"

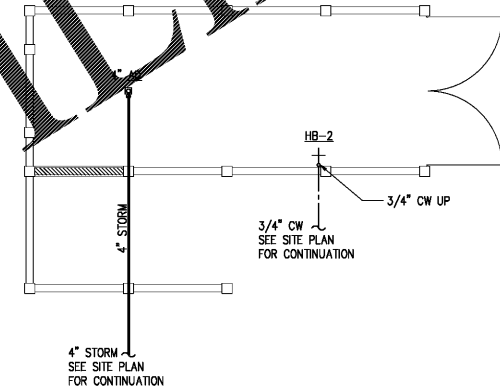

3
PLUMBING COMPACTOR PLAN
P-3 1/8" = 1'-0"

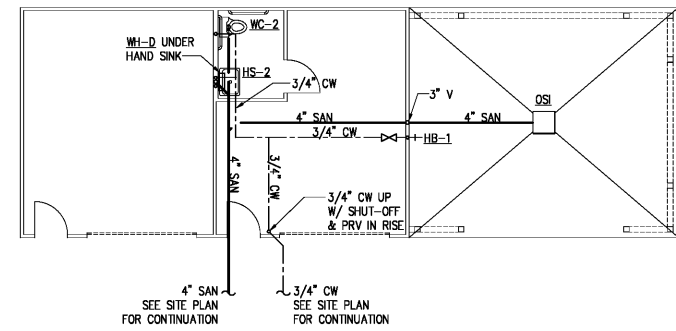

4
PLUMBING MAINTENANCE PLAN
P-3 1/8" = 1'-0"

Order Plans @ WWW.LDLine.com