



ENGLISH & ASSOCIATES ARCHITECTS, INC

3084 MERCER UNIVERSITY DRIVE, SUITE 100
ATLANTA, GEORGIA 30341

DENGLISH@ENGLISHASSOCIATESINC.COM

JOB PROGRESS:

ITEM DATE

REVISIONS:

DATE NO.

This drawing, as an instrument of service, is and shall remain the property of the Architect. Of Record and shall not be published, reproduced or used in any way without the written permission of the Architect. Of Record. DO NOT scale the drawing. All questions to be submitted as a formal request for information to the Architect. Of Record.

ALEXANDRIA
AN APARTMENT COMMUNITY

FOR
BOBO FAMILY GROUP
HUNTSVILLE, ALABAMA

JOB NUMBER:


DRAWN BY: RK

CHECKED BY: RK


PLUMBING BUILDING PLANS

SHEET NO.

P-6

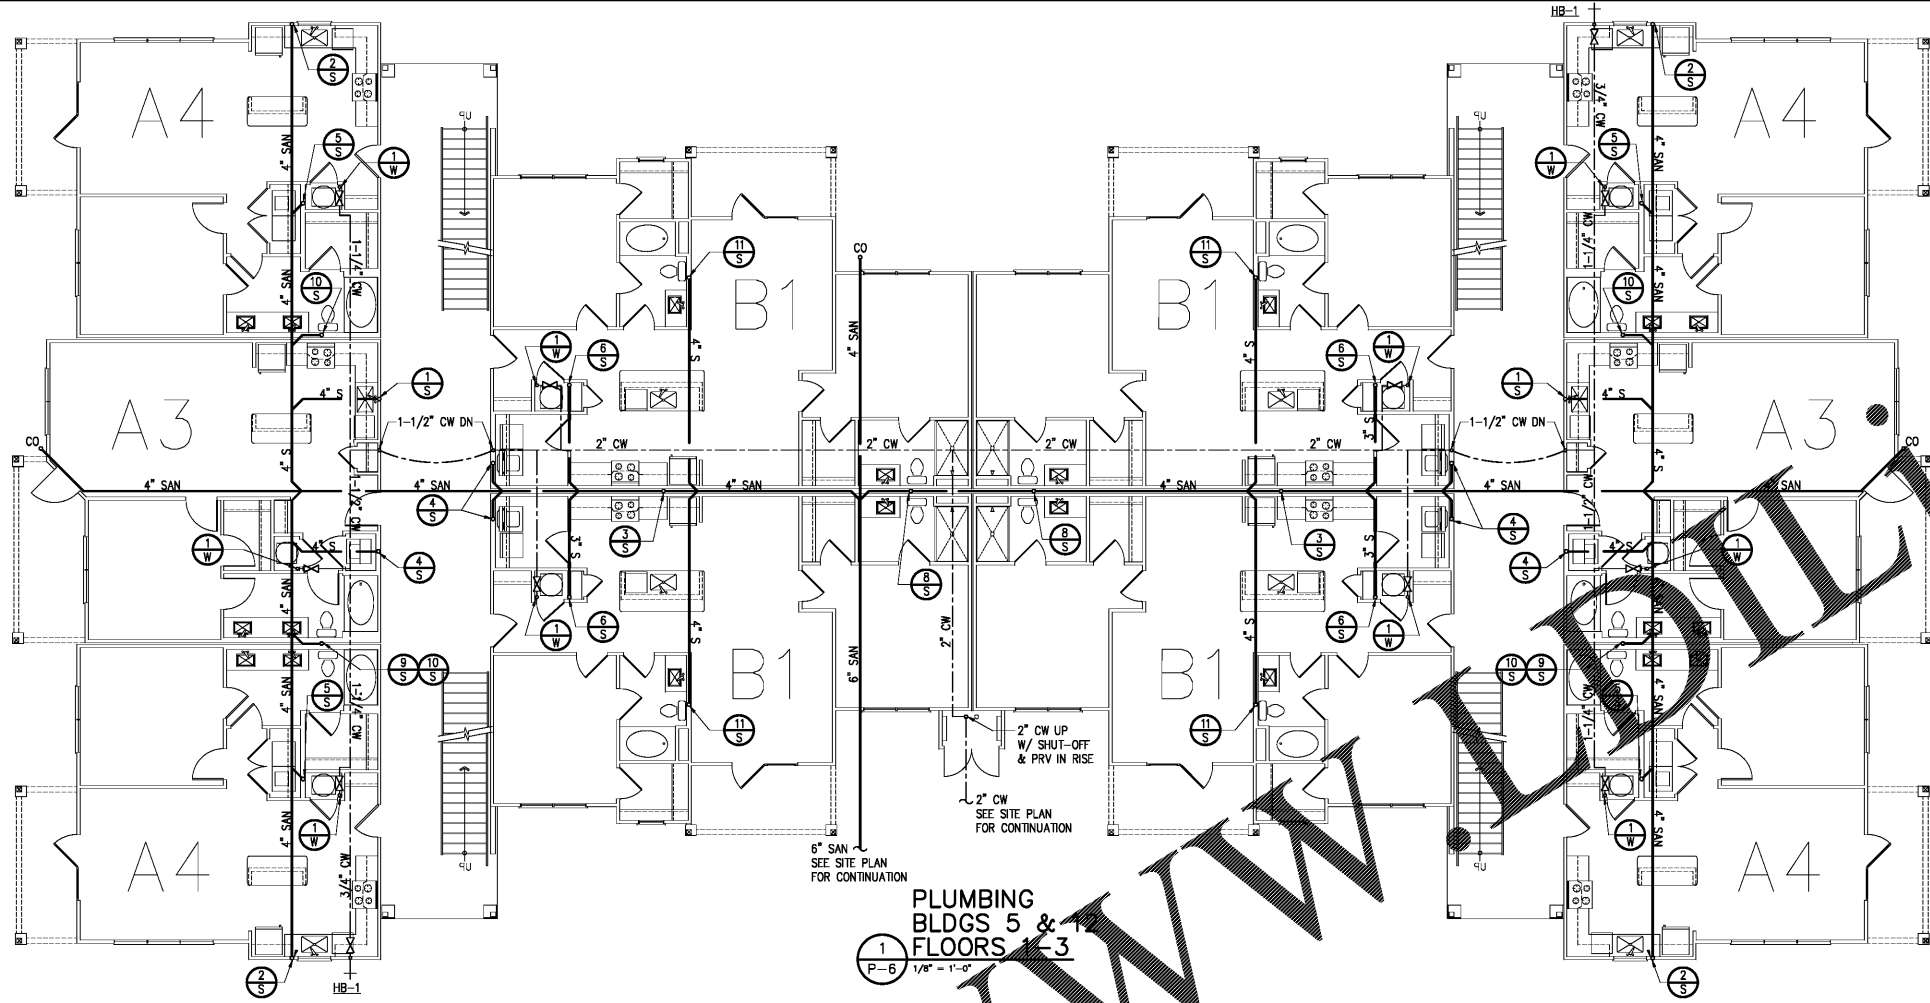

PLUMBING BLDGS 5 & 12 FLOORS 1-3
1
P-6 1/8" = 1'-0"

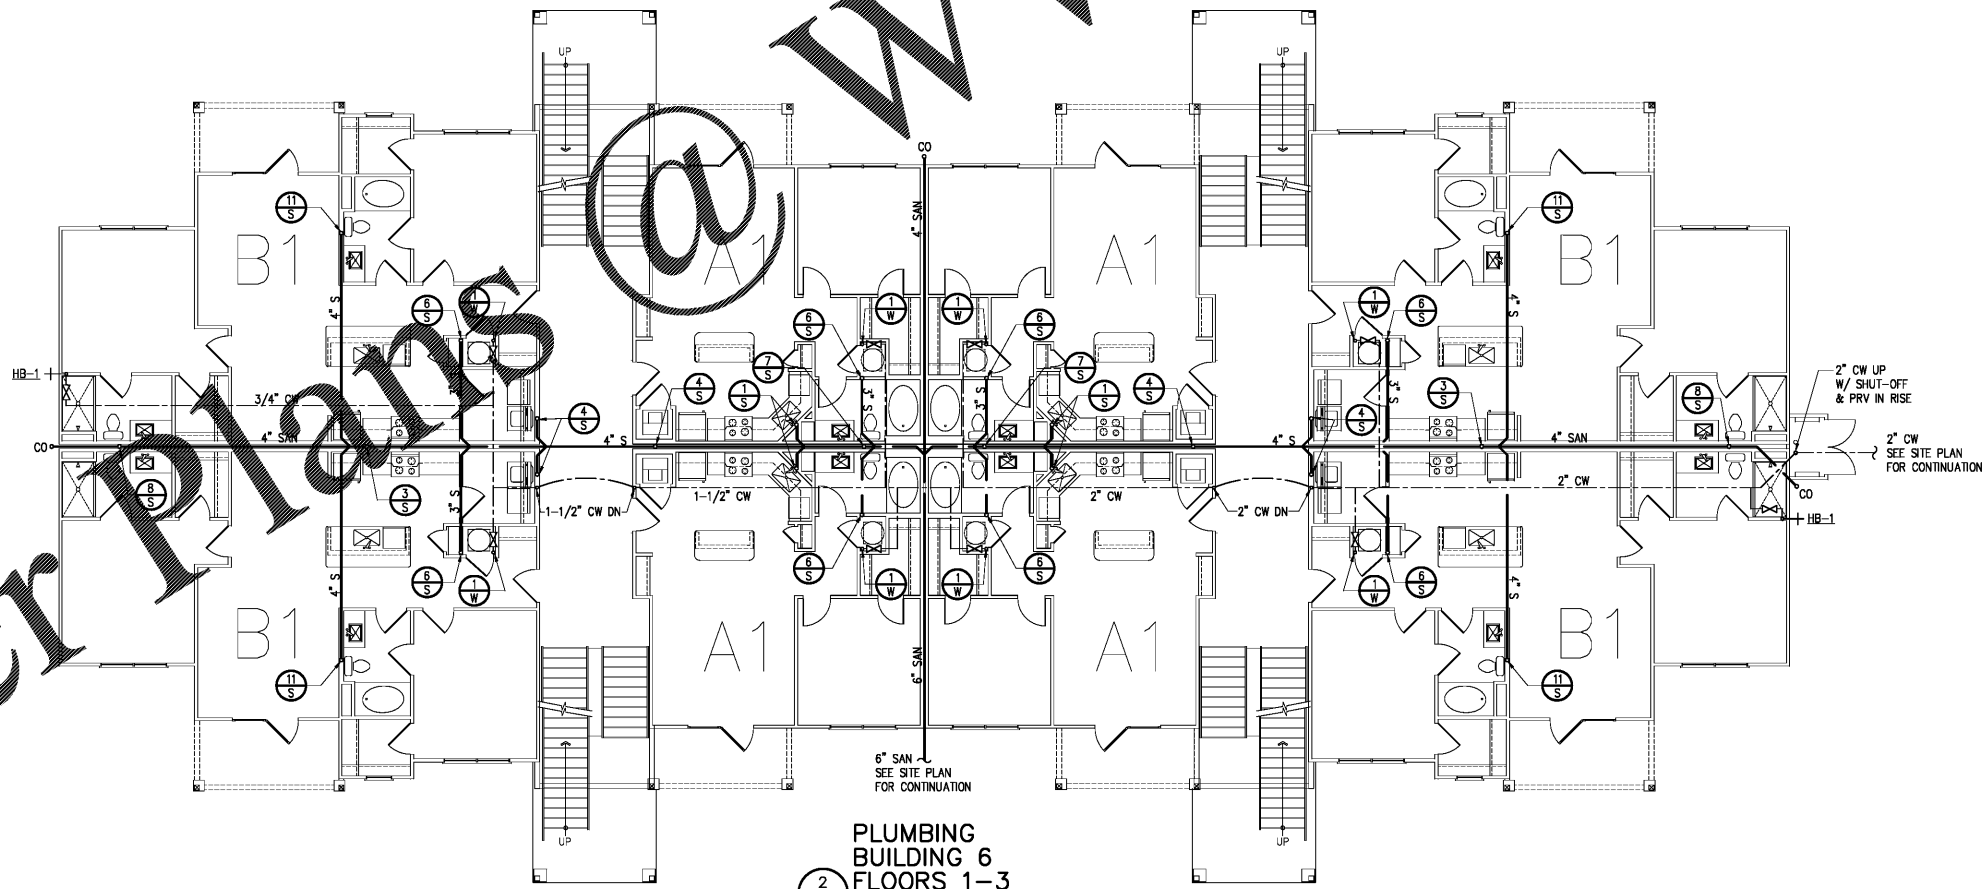

PLUMBING BUILDING 6 FLOORS 1-3
2
P-6 1/8" = 1'-0"

Order Plans @ WWW.Online.com