


- ARCHITECTURAL CHANGES LEGEND:**
- ① CHANGE COLUMNS TO WALL.
 - ② BUILT OUT WALL 6" TO RECESS TV.
 - ③ CHANGE DOORS AS SHOWN.
 - ④ REPLACE DOOR WITH WINDOW.
 - ⑤ REMOVE DOOR.
 - ⑥ ADD LOCKING BARN DOOR.

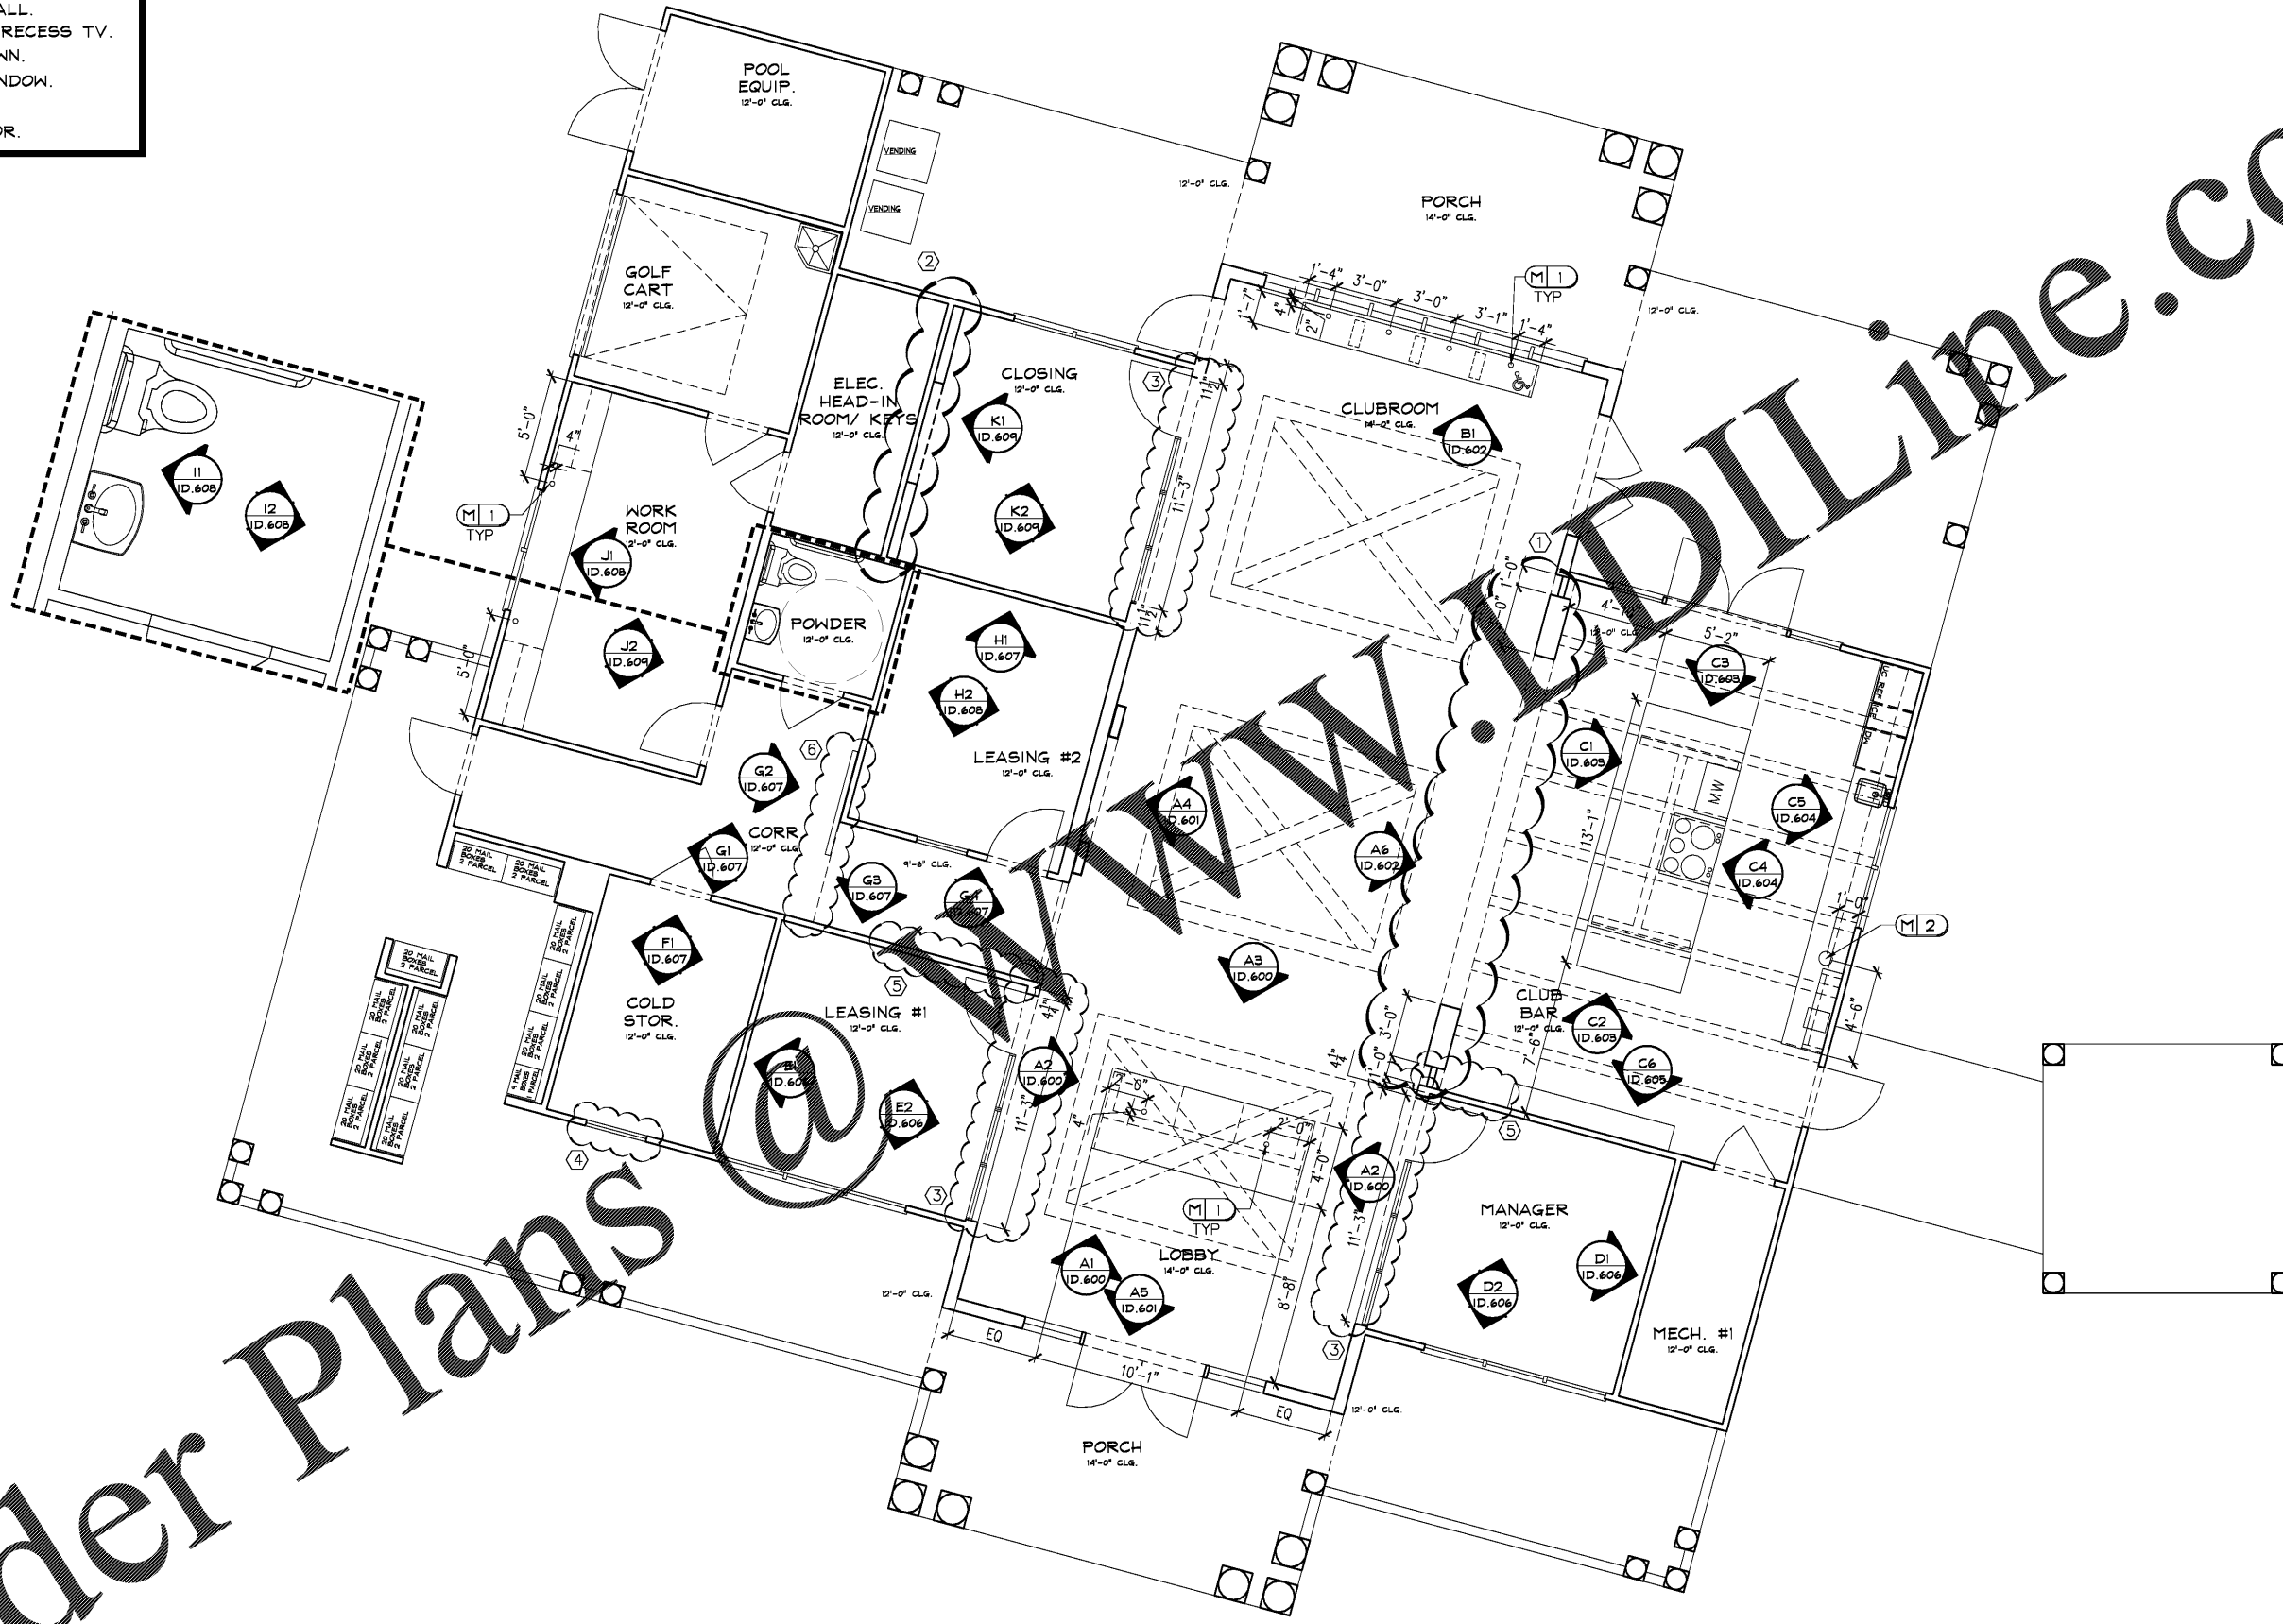

Order Plans

1 ARCHITECTURAL AND KEY PLAN "A"
 ID.100A SCALE : 1/4" = 1'-0"

DEI
 DESIGN ENVIRONMENTS INC.

1000 CHATELAIN BLVD. SUITE 200
 HUNTSVILLE, AL 35894
 Phone: 770-429-2001
 Fax: 770-429-2002
 E-Mail: dei@designenvironments.com

This Drawing is the property of Design Environments Inc. and shall not be used or reproduced without their written permission.

LEASING/AMENITY @
 ALEXANDRIA
 HUNTSVILLE, AL
 BOBO FAMILY GROUP

REV.	DATE	REVISIONS

RELEASED FOR CONSTRUCTION
BEGIN DATE: 10.30.18
RELEASE DATE: 12.28.18
DESIGNER: NSQ
CAD DESIGNER: WP
REVIEWED BY: NSQ, WP, MS

JOB #: 18270
TITLE: ARCHITECTURAL AND KEY PLAN "A"
SHEET: ID.100A