


Order Plans

FLOORING NOTES:
 BEFORE LAYING DOWN CARPET, BUILDER AND/OR INSTALLER ARE TO FOLLOW MANUFACTURER PADDING GUIDELINE. THEY ARE RESPONSIBLE FOR CONTACTING DEALER TO INSURE THE CORRECT PADDING FOR EACH PARTICULAR NEED AND PROPER INSTALLATION.

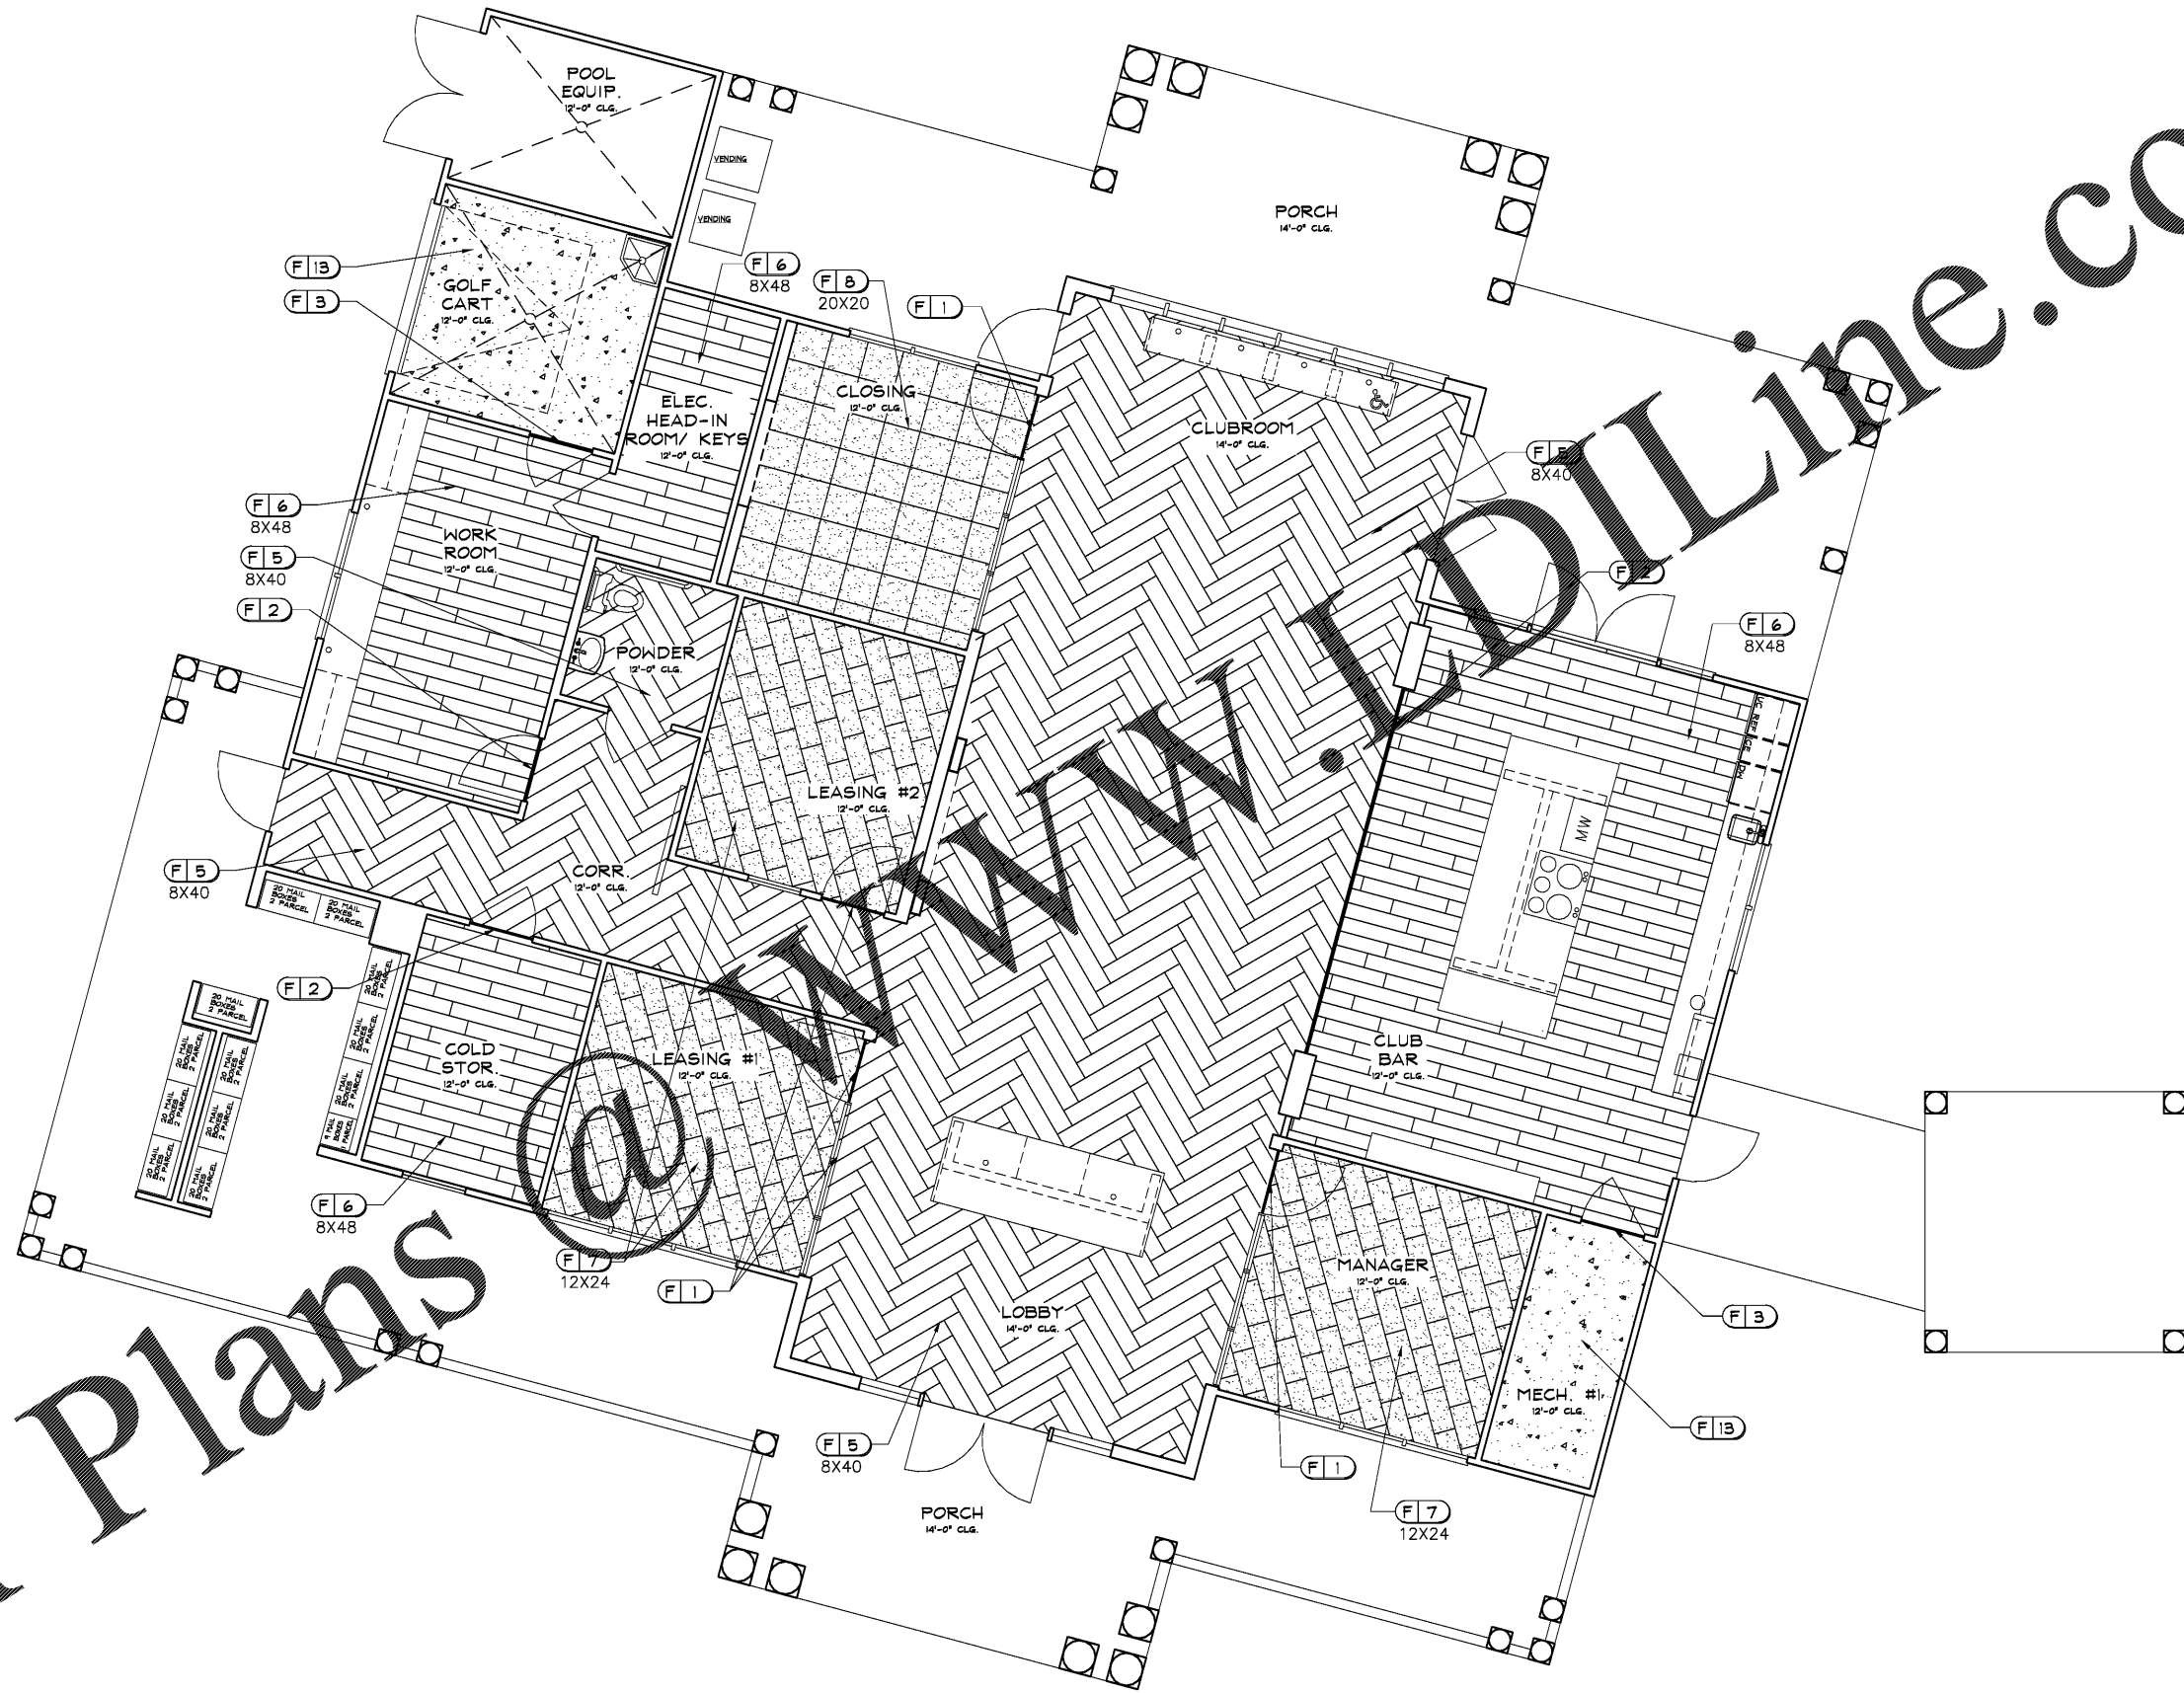

1 FLOOR COVERING PLAN "A"
 ID.400A SCALE : 1/4" = 1'-0"

DESIGN ENVIRONMENTS INC.
 100 EASTMAN WAY STE. 200
 HUNTSVILLE, AL 35894
 Phone: 770-426-1200
 Fax: 770-426-1201
 E-Mail: info@designenvironments.com

LEASING/AMENITY @
 ALEXANDRIA
 HUNTSVILLE, AL
 BOBO FAMILY GROUP

REV.	DATE	REMARKS

RELEASED FOR CONSTRUCTION
 BEGIN DATE: 10/30/18
 RELEASE DATE: 12/28/18
 DESIGNER: NSQ
 CAD DESIGNER: WP
 REVIEWED BY: NSQ, WP, MS

JOB #: 18270
 TITLE: FLOOR COVERING PLAN "A"
 SHEET: ID.400A