


# Order Plans

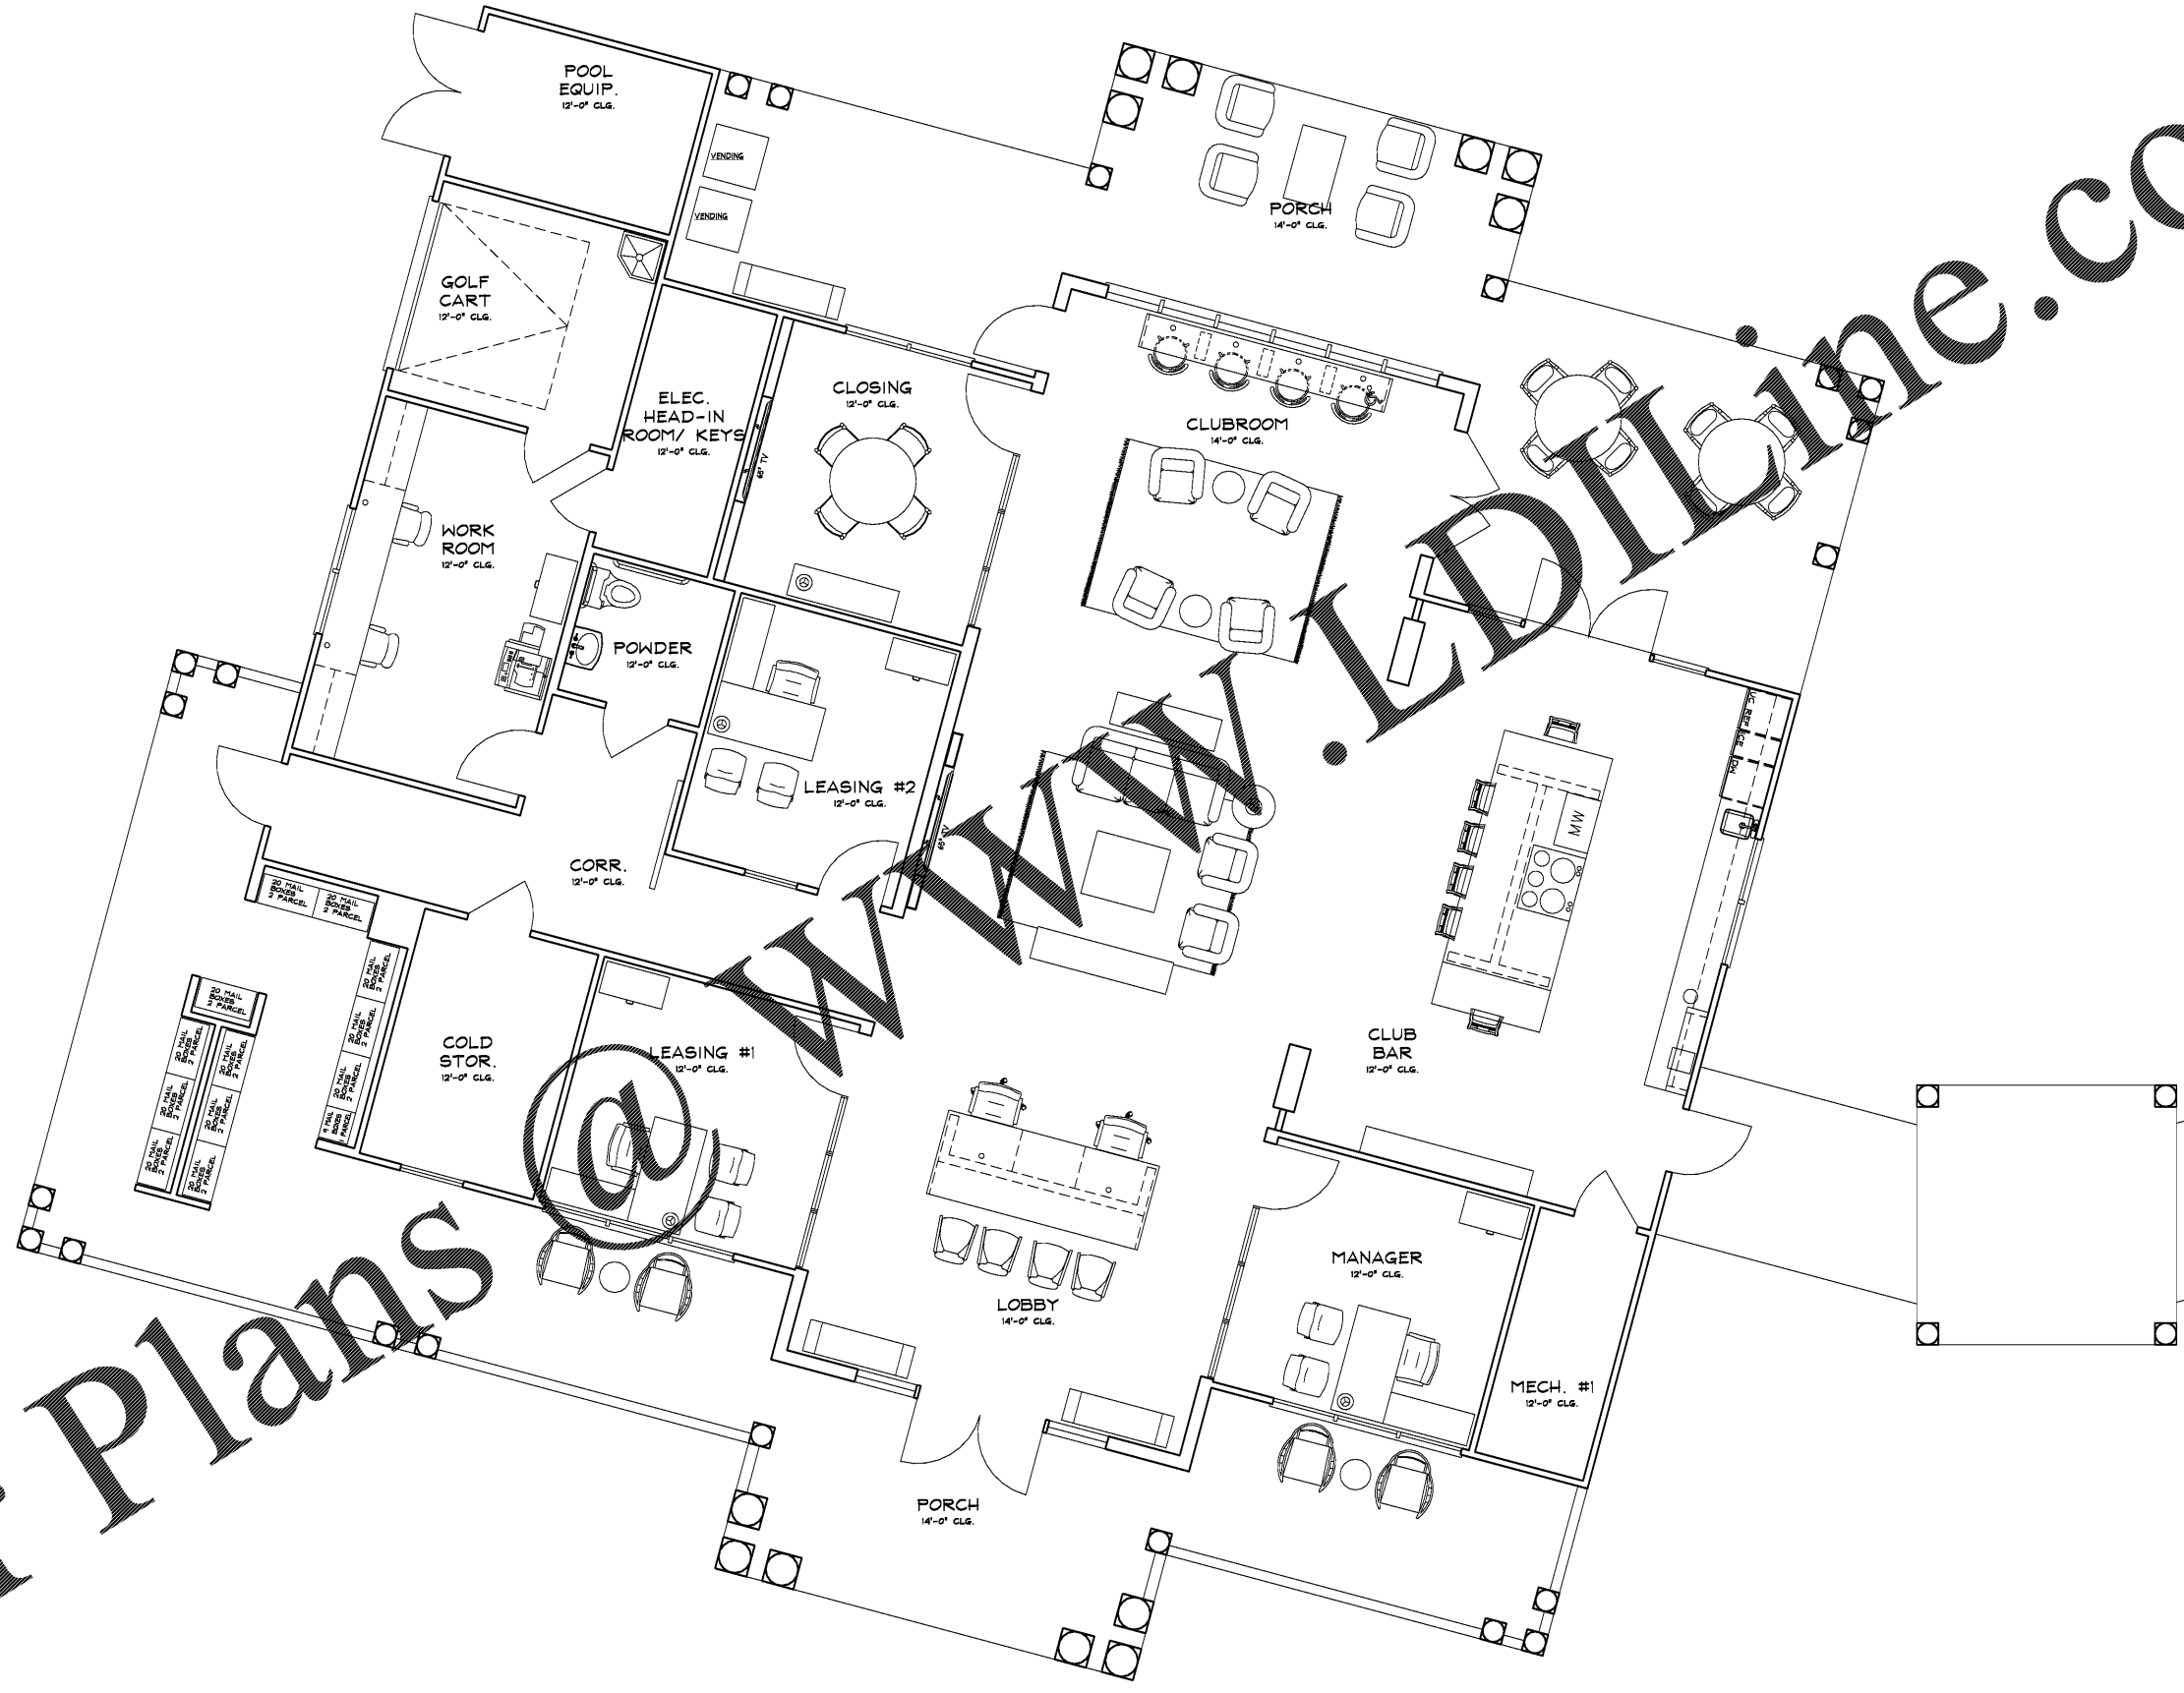

1 FURNITURE AND FIXTURES PLAN "A"  
 ID.500A SCALE : 1/4" = 1'-0"

**DEI**  
 DESIGN ENVIRONMENTS INC.

Architectural Plans • Rendering  
 100 EASTMAN AVENUE SUITE 200  
 HUNTSVILLE, AL 35894  
 Phone: 770-428-3200  
 • E-Mail: dei@designenvironments.com

This Drawing is the property of Design Environments Inc. and shall not be used or reproduced without their written permission.

LEASING/AMENITY @  
 ALEXANDRIA  
 HUNTSVILLE, AL  
 BOBO FAMILY GROUP

REV.	DATE	REVISIONS

RELEASED FOR CONSTRUCTION  
 BEGIN DATE: 10.30.18  
 RELEASE DATE: 12.28.18  
 DESIGNER: NSQ  
 CAD DESIGNER: WP  
 REVIEWED BY: NSQ, WP, MS

JOB #: 18270  
 TITLE: FURNITURE AND FIXTURES PLAN "A"  
 SHEET: ID.500A