


S1.1 LOBBY/ CLUBROOM CEILING DETAIL

ID.614 SCALE: 1/2" = 1'-0"
 NOTE: 1. REFER TO ID.200A FOR LIGHTING LOCATIONS.
 2. MITER ALL EDGES OF M9.

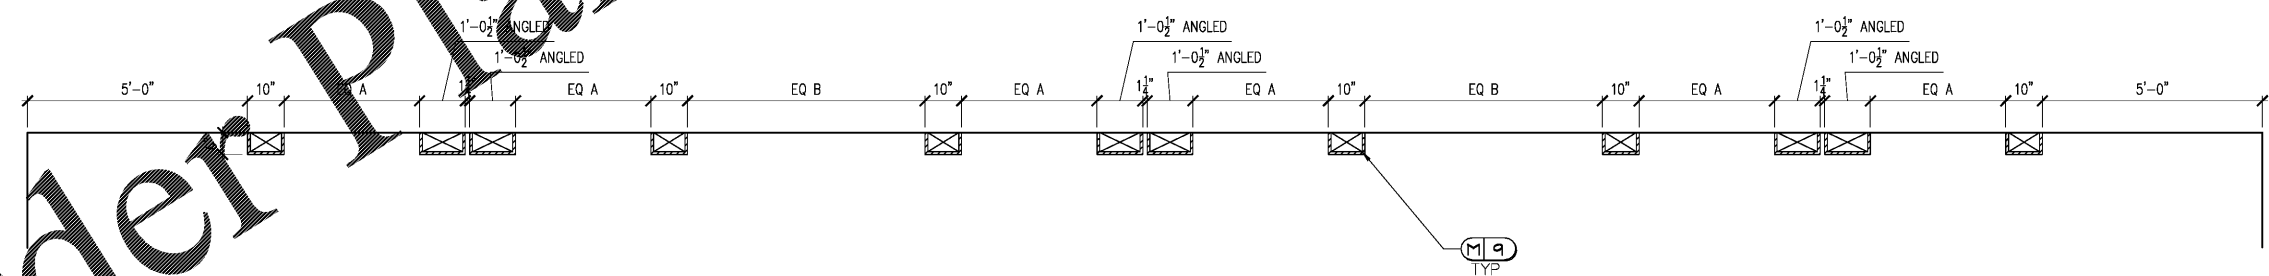

S1.1 SECTION
 ID.614 SCALE: 1/2" = 1'-0"

Order Plans @

WWW.LDLINE.COM

DEI
 DESIGN ENVIRONMENTS INC.
 10000 W. ASHTON BLVD. SUITE 200
 PHOENIX, AZ 85028
 PHONE: 770-428-2001
 FAX: 770-428-2002
 WWW.DESIENVIRONMENTS.COM

This Drawing is the property of Design Environments Inc. and shall not be reproduced or used without their written permission.

LEASING/AMENITY @
 ALEXANDRIA
 HUNTSVILLE, AL
 BOBO FAMILY GROUP

REV.	DATE	REMARKS

RELEASED FOR CONSTRUCTION
 BEGIN DATE: 10/30/18
 RELEASE DATE: 12/28/18
 DESIGNER: NSQ
 CAD DESIGNER: WP
 REVIEWED BY: NSQ, WP, MS

JOB #: 18270
 TITLE: INTERIOR ELEVATIONS & DETAILS
 SHEET: ID.614