


FRUETT, RORD & ASSOCIATES, INC.
 CONSULTING ENGINEERS
 201 BROAD STREET, SUITE 3A
 AUGUSTA, GEORGIA 30601
 706-725-2888 • FAX 706-725-2727


THESE DOCUMENTS, AS SHOWN, ARE THE PROPERTY OF THE ARCHITECT AND NO PART THEREOF MAY BE USED OR REPRODUCED IN ANY FORM WITHOUT WRITTEN PERMISSION

NO.	DATE	REVISIONS


CONSTRUCTION DOCUMENTS

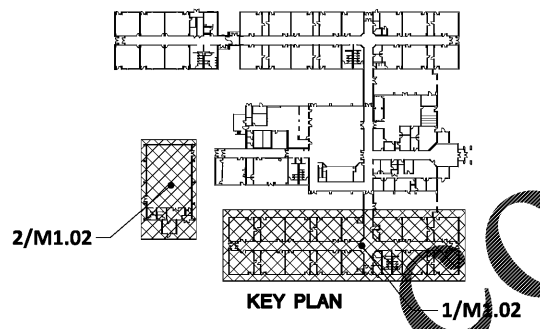


- DEMOLITION NOTES (THIS SHEET ONLY):**
- ▶ DEMOLISH EXISTING WALL-MOUNT GAS UNIT AND ASSOCIATED AIR DEVICES, WIRING, CONTROLS AND ACCESSORIES. REMOVE ABOVE-GROUND GAS PIPING.
 - ▶ DEMOLISH EXISTING EXHAUST GRILLE.
 - ▶ DEMOLISH EXISTING FAN AND ASSOCIATED ACCESSORIES. DUCT RISER TO REMAIN.
 - ▶ EXISTING DELTA CONTROL DEVICE TO REMAIN.
 - ▶ DEMOLISH EXISTING ELECTRIC HEATER AND ASSOCIATED ACCESSORIES.
 - ▶ DEMOLISH EXISTING THRU-WALL UNIT AND ASSOCIATED LOUVER AND ACCESSORIES.
 - ▶ DEMOLISH EXISTING MINI SPLIT SYSTEM AND ASSOCIATED ACCESSORIES.

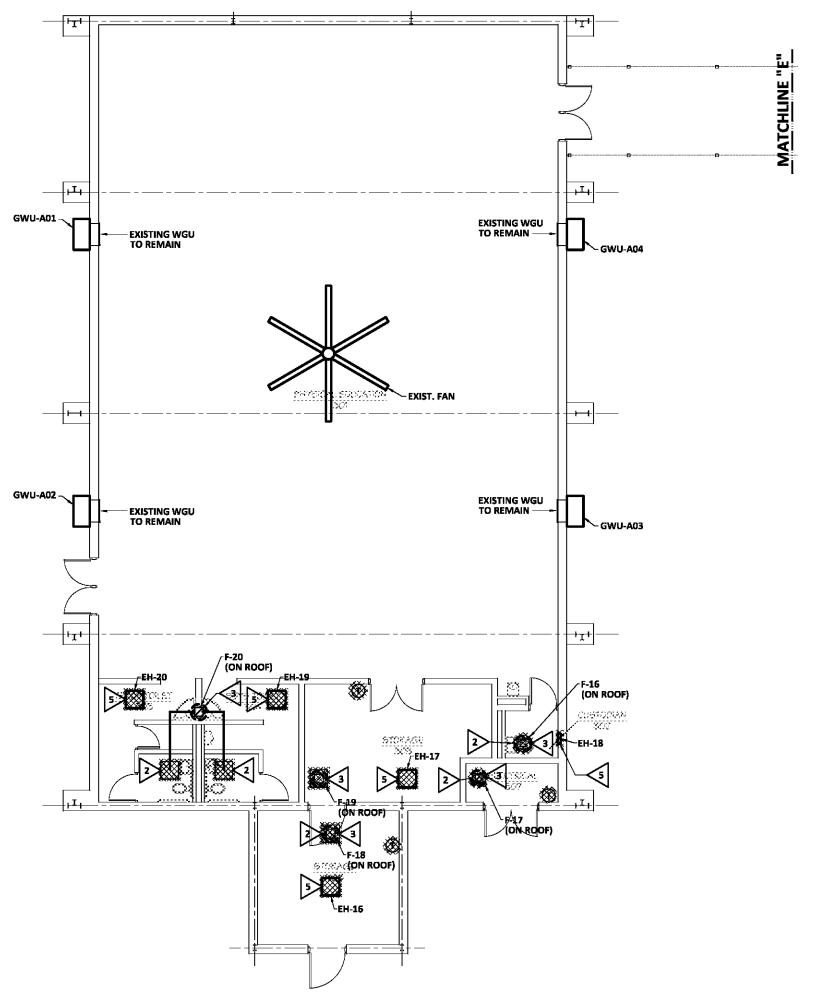

2 HVAC DEMOLITION PLAN - WING "C"
 SCALE: 1/8" = 1'-0"

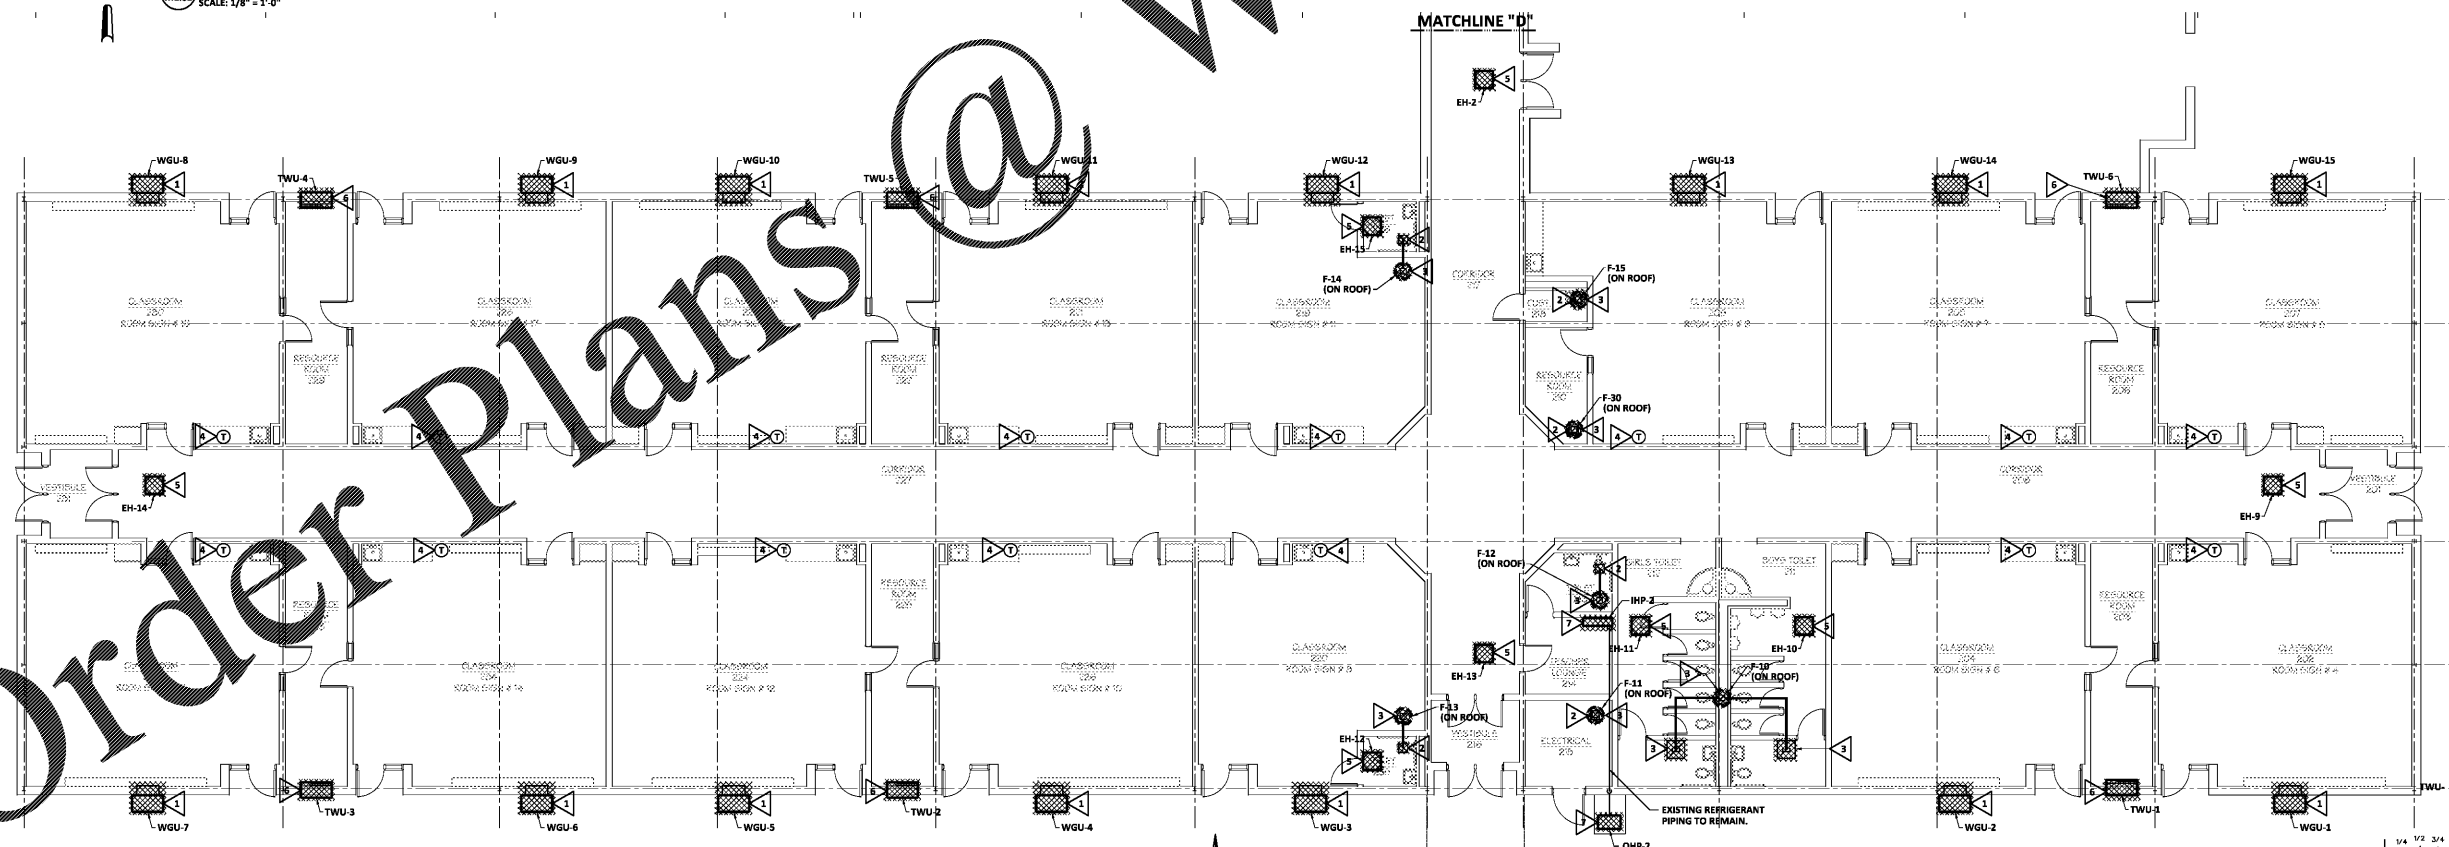

1 HVAC DEMOLITION PLAN - WING "B"
 SCALE: 1/8" = 1'-0"

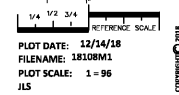

PILOT DATE: 12/14/18
 FILENAME: 18108M1
 PLOT SCALE: 1 = 96
 JLS

COPYRIGHT © 2018
 FRUETT, RORD & ASSOCIATES, INC.
 AUGUSTA, GA 30601 (706) 725-2888

Order Plans @ www.LDILine.com