
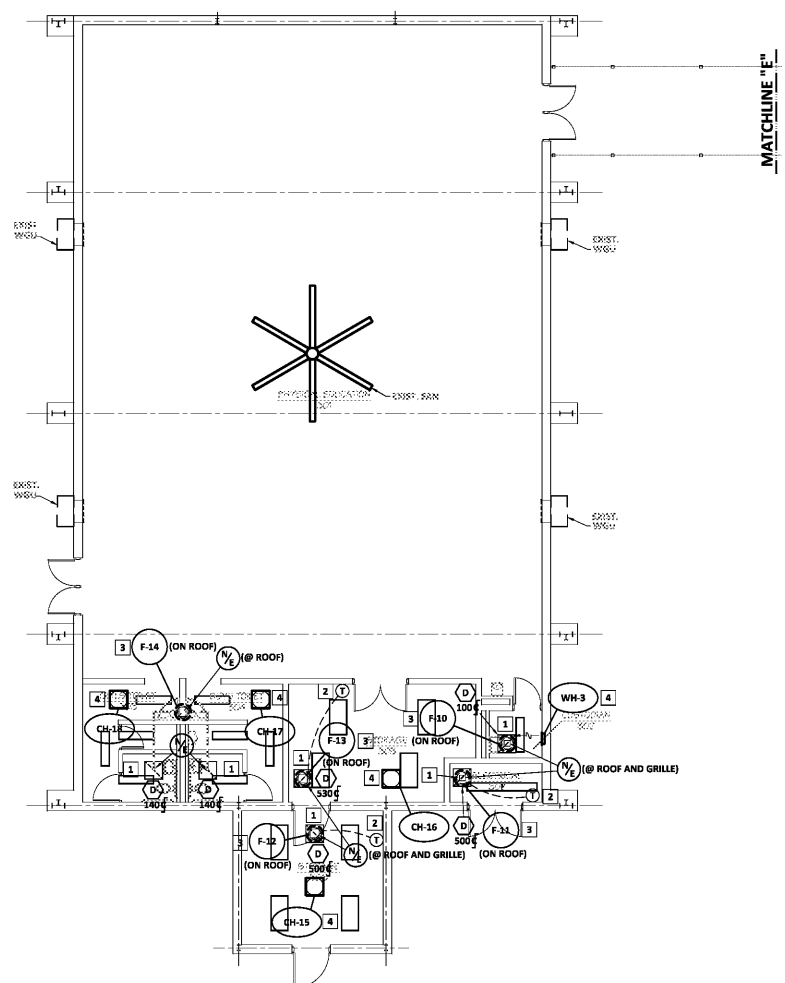


**FRUETT, RORD & ASSOCIATES, INC.**  
 CONSULTING ENGINEERS  
 100 BROAD STREET, SUITE 3A  
 AUGUSTA, GEORGIA 30601  
 706-726-8888 • FAX 706-726-2727


THESE DOCUMENTS, AS SHOWN, ARE THE PROPERTY OF THE ARCHITECT AND NO PART THEREOF MAY BE USED OR REPRODUCED IN ANY FORM WITHOUT WRITTEN PERMISSION

NO.	DATE	REVISIONS

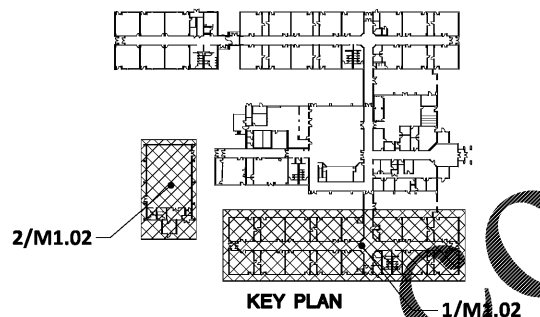


**2 HVAC NEW WORK PLAN - WING "C"**  
 M1.02 SCALE: 1/8" = 1'-0"

- KEY NOTES (THIS SHEET ONLY):**
- 1 PROVIDE NEW EXHAUST GRILLE IN EXISTING LOCATION.
  - 2 PRESERVE AND CONNECT TO EXISTING DELTA CONTROL DEVICE.
  - 3 PROVIDE NEW ROOFTOP FAN AND ASSOCIATED ACCESSORIES IN EXISTING LOCATION. PROVIDE TRANSITION AS REQUIRED TO CONNECT TO EXISTING RISER.
  - 4 PROVIDE NEW ELECTRIC HEATER IN EXISTING LOCATION.
  - 5 PROVIDE NEW DUCTLESS SPLIT SYSTEMS AND ASSOCIATED WIRING AND ACCESSORIES IN EXISTING LOCATION.
  - 6 PROVIDE NEW WALL MOUNTED GAS UNITS AND ASSOCIATED AIR DEVICES, CONTROLS, WIRING AND ACCESSORIES. CONNECT GAS PIPING TO EXISTING GAS PIPING. FIELD VERIFY SIZE AND LOCATION. DISCHARGE CONDENSATE TO GRADE AND CHECK FOR DRY WELL LOCATION WITH FIELD CONDITIONS. SEE ARCHITECTURAL.
  - 7 PROVIDE NEW THRU-WALL UNIT AND ASSOCIATED WIRING, CONTROLS AND ACCESSORIES IN EXISTING LOCATION.
  - 8 CLEANSE NEW HVAC UNIT TO EXISTING DELTA CONTROLS.
  - 9 PURGE, FLUSH AND REUSE EXISTING REFRIGERANT PIPING WHERE POSSIBLE.

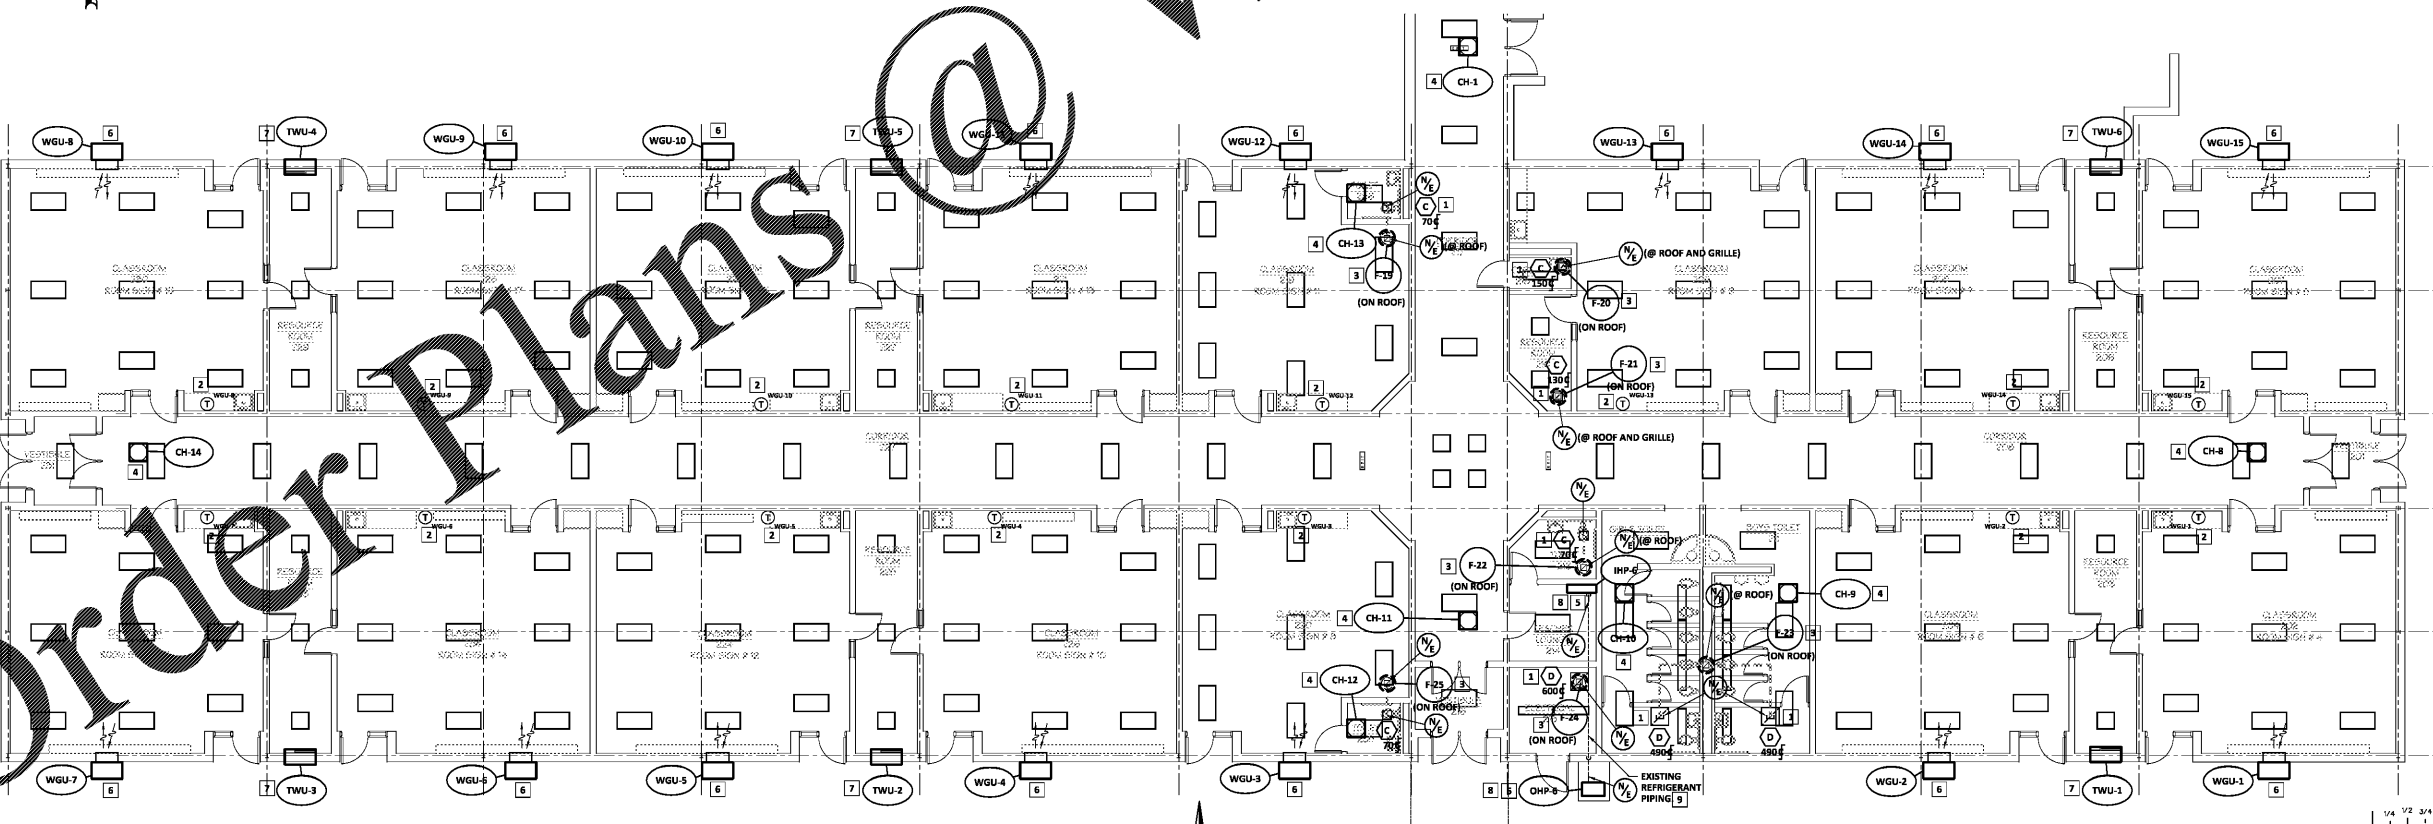

**1 HVAC NEW WORK PLAN - WING "B"**  
 M1.02 SCALE: 1/8" = 1'-0"

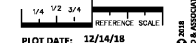

PLOT DATE: 12/14/18  
 FILENAME: 18108M2  
 PLOT SCALE: 1 = 96  
 IJS

COPYRIGHT © 2018  
 FRUETT, RORD & ASSOCIATES, INC.  
 AUGUSTA, GA 30601 (706) 726-8888

Order Plans @ [www.LDILine.com](http://www.LDILine.com)