

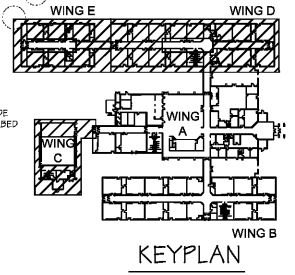
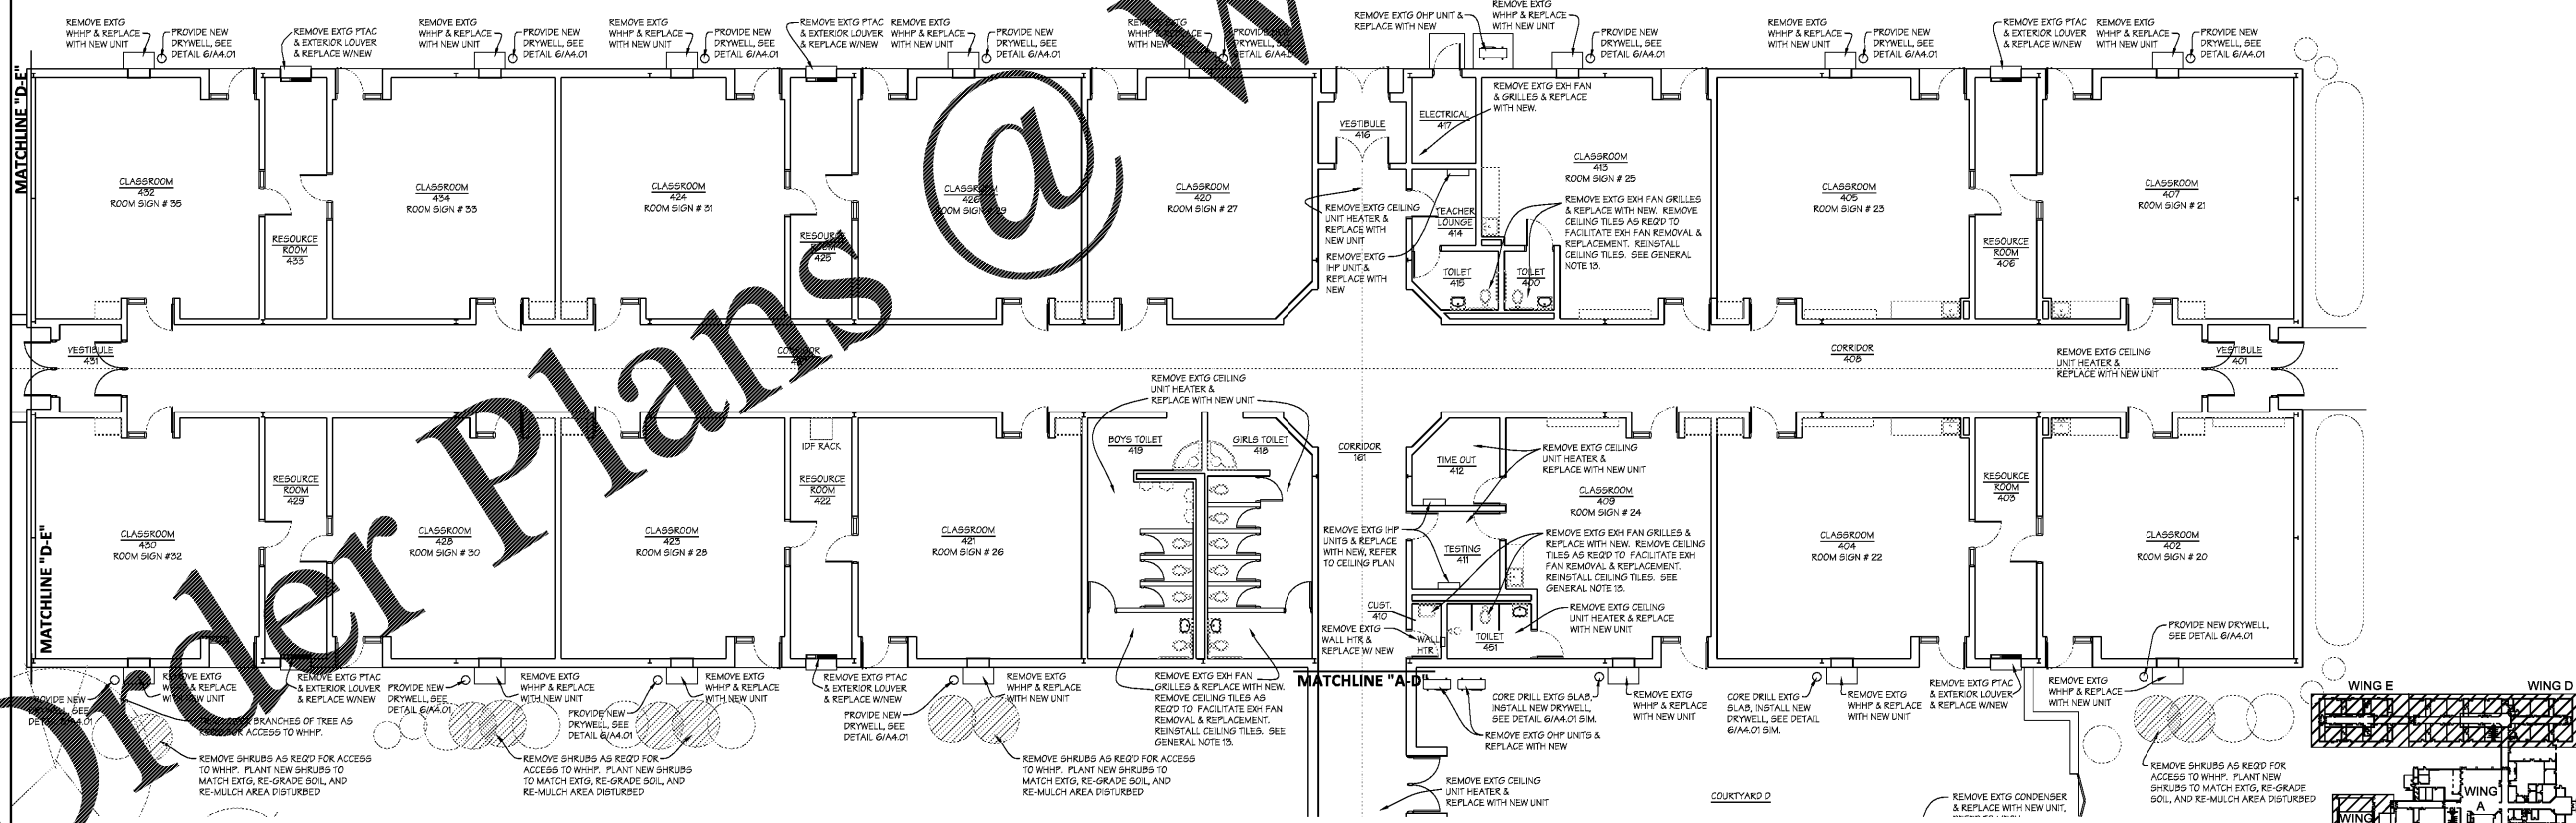


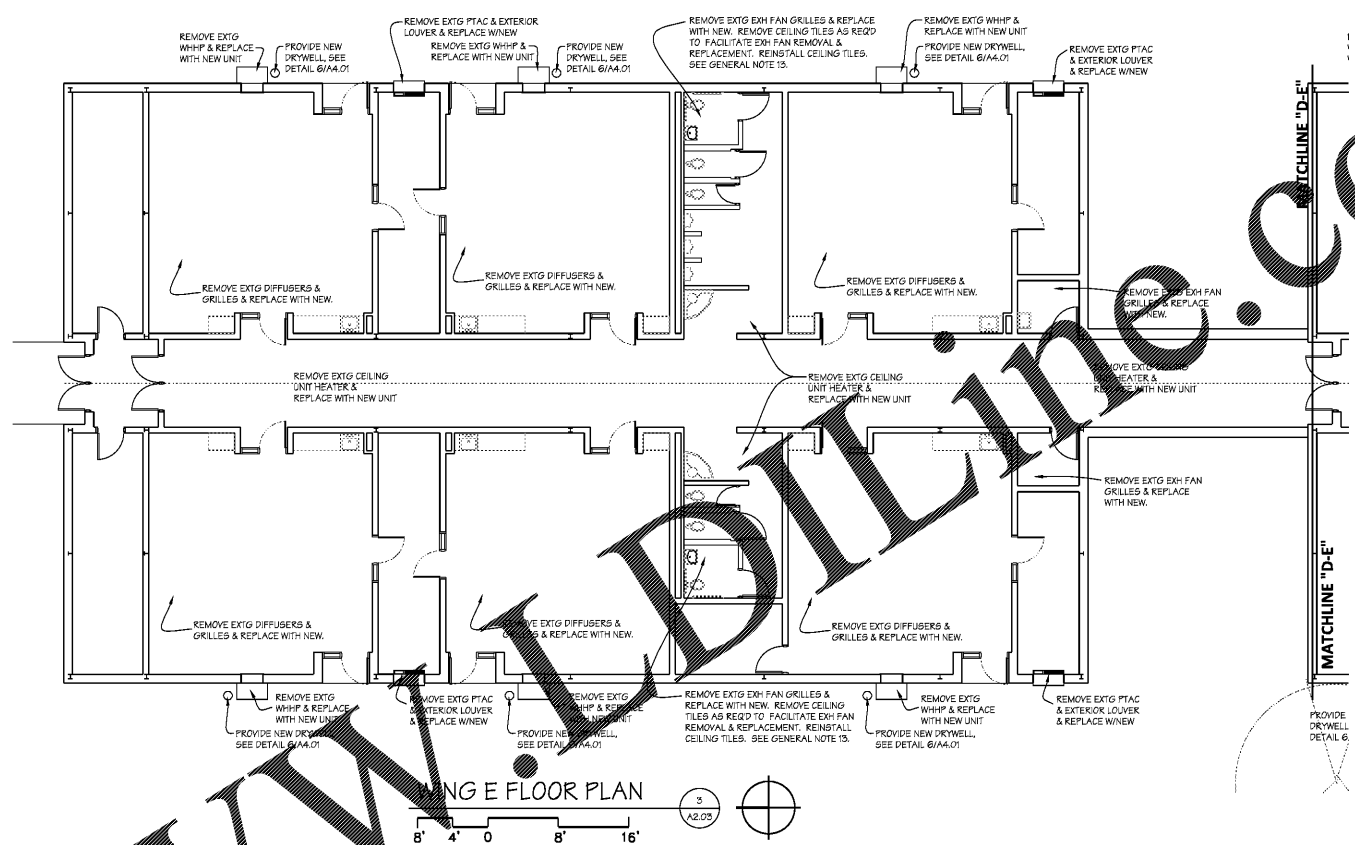

THESE DOCUMENTS OF SERVICE, REMAIN THE PROPERTY OF THE ARCHITECT AND NO PART THEREOF MAY BE REPRODUCED OR TRANSMITTED IN ANY FORM WITHOUT WRITTEN PERMISSION

NO.	REVISIONS	DATE

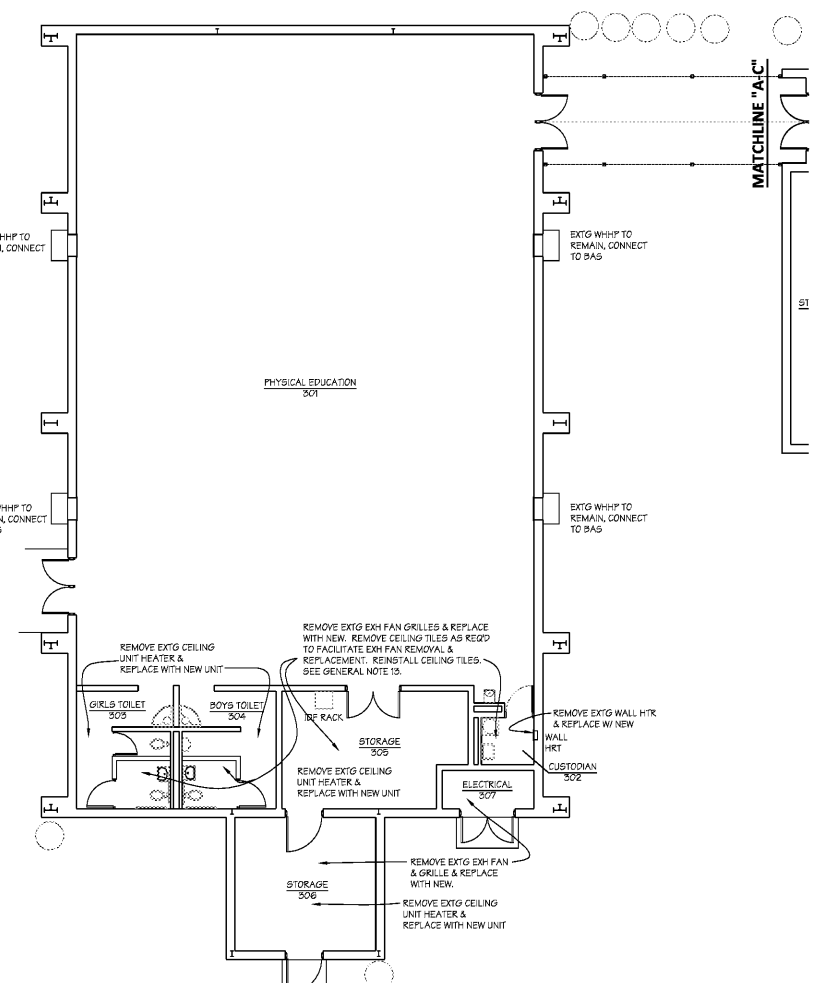

Order Plans @

WWW.DELOACHARCHITECTS.COM