





FRUETT, FORD & ASSOCIATES, INC.  
 CONSULTING ENGINEERS  
 100 BRAND STREET, SUITE 301  
 AUGUSTA, GEORGIA 30901  
 706.733.1111



THESE DOCUMENTS OF SERVICE REMAIN THE PROPERTY OF THE ARCHITECT AND NO PART THEREOF MAY BE USED OR REPRODUCED IN ANY FORM WITHOUT WRITTEN PERMISSION

DATE	REVISIONS

CONSTRUCTION DOCUMENTS

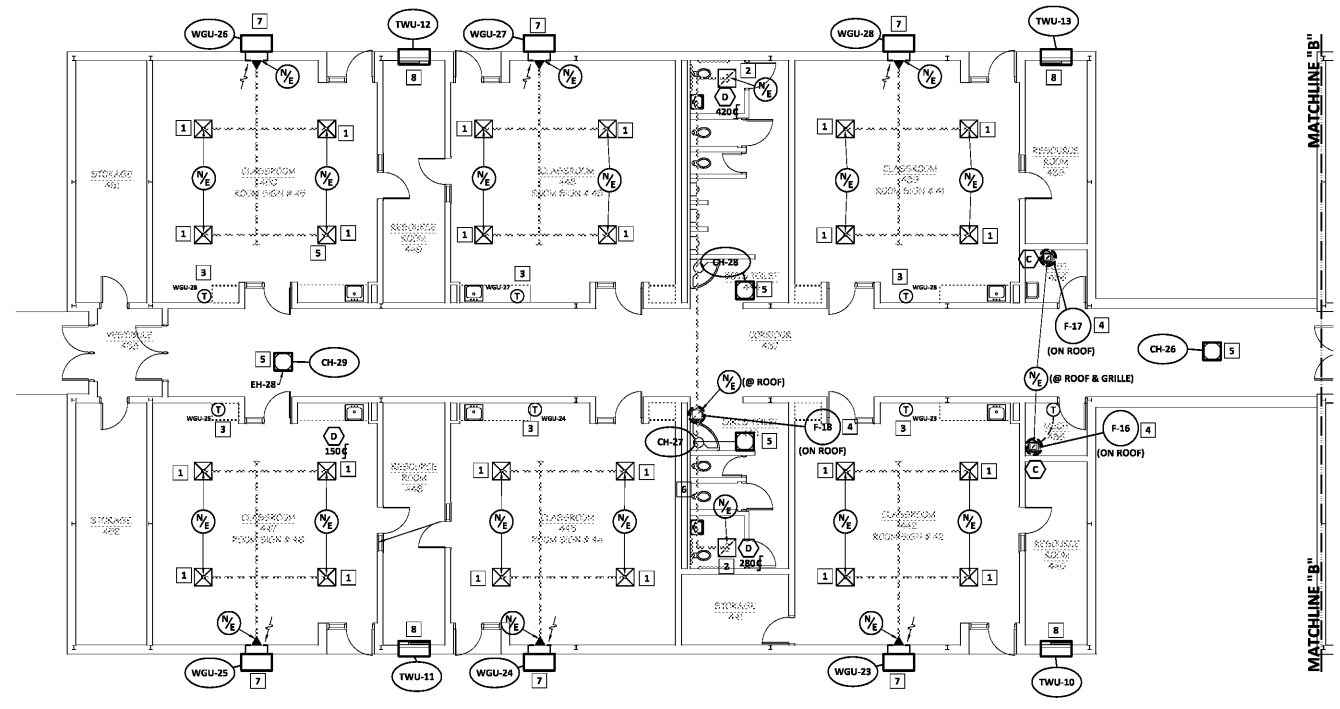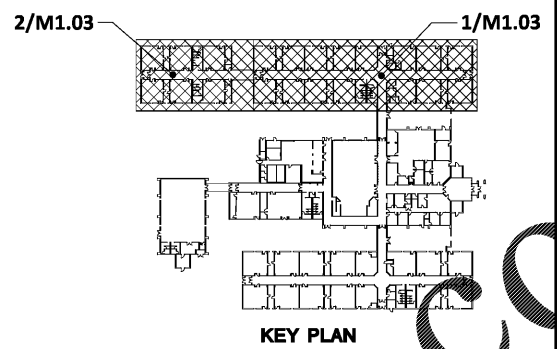

- KEY NOTES (THIS SHEET ONLY):**
- 1 PROVIDE NEW SUPPLY DIFFUSER IN EXISTING LOCATION.
  - 2 PROVIDE NEW EXHAUST GRILLE IN EXISTING LOCATION.
  - 3 PROVIDE NEW THERMOSTAT IN EXISTING LOCATION.
  - 4 PROVIDE NEW ROOFTOP FAN AND ASSOCIATED ACCESSORIES IN EXISTING LOCATION. PROVIDE TRANSITION AS REQUIRED TO CONNECT TO EXISTING RISER.
  - 5 PROVIDE NEW ELECTRIC HEATER IN EXISTING LOCATION.
  - 6 PROVIDE NEW DUCTLESS SPLIT SYSTEM AND ASSOCIATED PIPING, WIRING, CONTROLS AND ACCESSORIES.
  - 7 PROVIDE NEW WALL-MOUNT GAS UNIT AND ASSOCIATED AIR DEVICES, CONTROLS, WIRING AND ACCESSORIES. FIELD CONNECT NEW GAS PIPING TO EXISTING GAS PIPING. FIELD VERIFY GAS SIZE AND LOCATION. DISCHARGE CONDENSATE TO GRADE AND COORDINATE DRY WELL WITH FIELD CONDITIONS AND ARCHITECTURAL.
  - 8 PROVIDE NEW WALL-MOUNT GAS UNIT AND ASSOCIATED WIRING, CONTROLS AND ACCESSORIES. REPAIR, CLEAN AND REUSE EXISTING REFRIGERANT PIPING WHERE POSSIBLE.

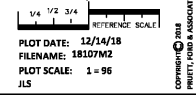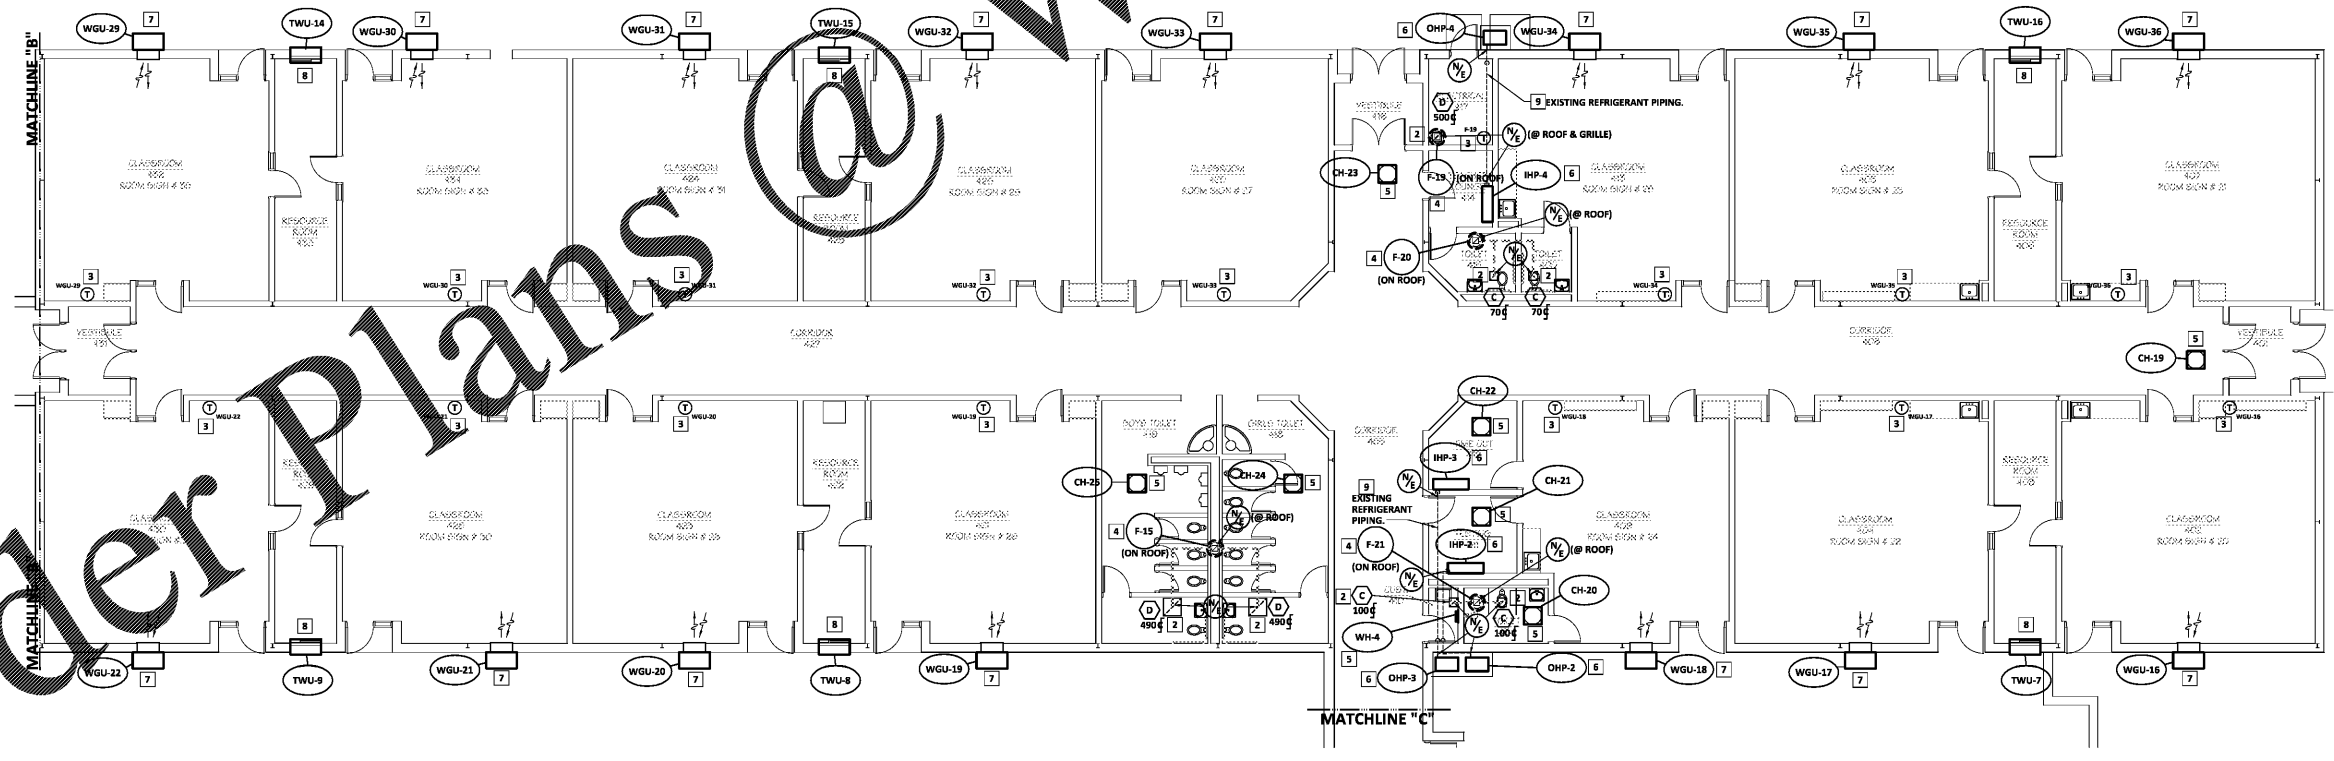

PLOT DATE: 12/14/18  
 FILENAME: 18107M2  
 PLOT SCALE: 1 = 96  
 1/8

Order Plans @ WWW.DLine.com