


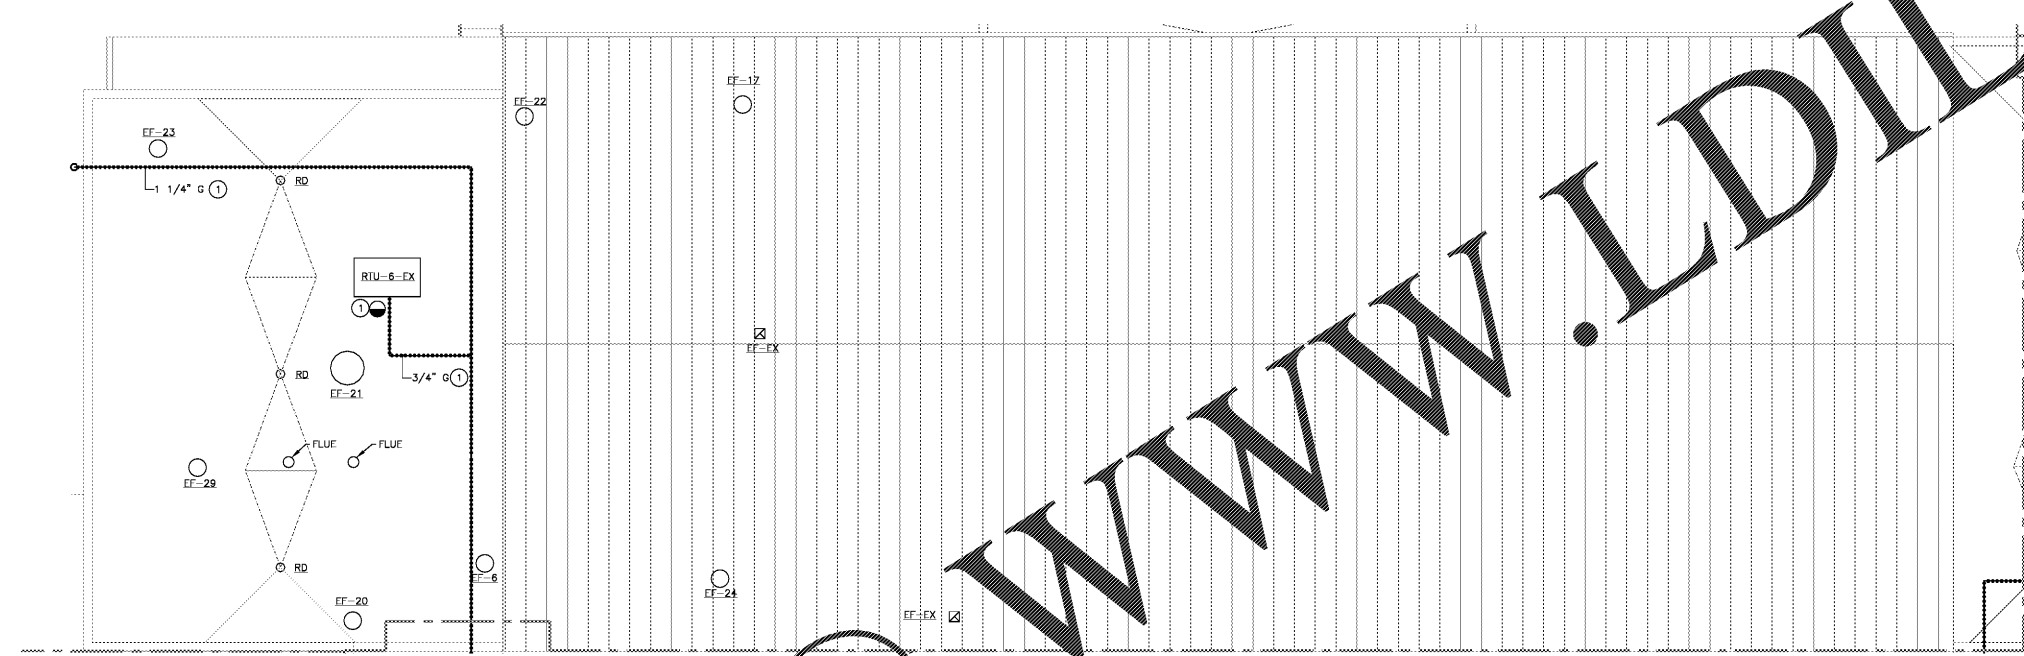

FULTON COUNTY SCHOOL SYSTEM  
**RIVER EVES ELEMENTARY SCHOOL -  
 RENOVATION**  
 8000 EVES ROAD  
 ROSWELL, GA 30076

DEMOLITION NOTES:  
 ① ALTERNATE #1: REMOVE ALL GAS PIPING AND VALVES UP TO THE ROOF TOP UNIT. EXISTING ROOF TOP UNIT TO REMAIN.



PROJECT NO: 18046.00

50% CD'S	8/07/2018
PERMIT SET	8/20/2018
95% CD'S	11/08/2018
BID SET	2/03/2018



CONTRACT DOCUMENT  
 ISSUED FOR  
 CONSTRUCTION

SHEET TITLE



PLUMBING ROOF  
 PLAN - SECTION A -  
 DEMOLITION

SHEET NUMBER

PLUMBING ROOF  
 PLAN - SECTION A -  
 DEMOLITION

SHEET NUMBER

PD201A

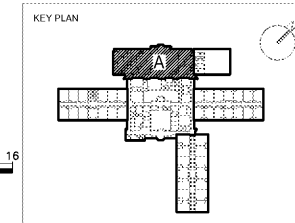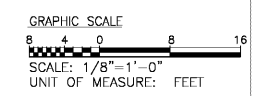

Order Plans @

WWW.LDILine.com