



DRAWING NOTES:
① ALTERNATE #1: INSTALL NEW GAS PIPING AND VALVES UP TO THE ROOF TOP UNIT. EXISTING ROOF TOP UNITS TO REMAIN.

FULTON COUNTY SCHOOL SYSTEM
RIVER EVES ELEMENTARY SCHOOL -
RENOVATION
9000 EVES ROAD
ROSWELL, GA 30076

PROJECT NO: 18046.00

50% CD'S	8/07/2018
PERMIT SET	8/20/2018
95% CD'S	11/08/2018
BID SET	2/03/2019






CONTRACT DOCUMENT
ISSUED FOR
CONSTRUCTION

SHEET TITLE

SHEET NUMBER

PLUMBING ROOF
PLAN - SECTION A

P201A

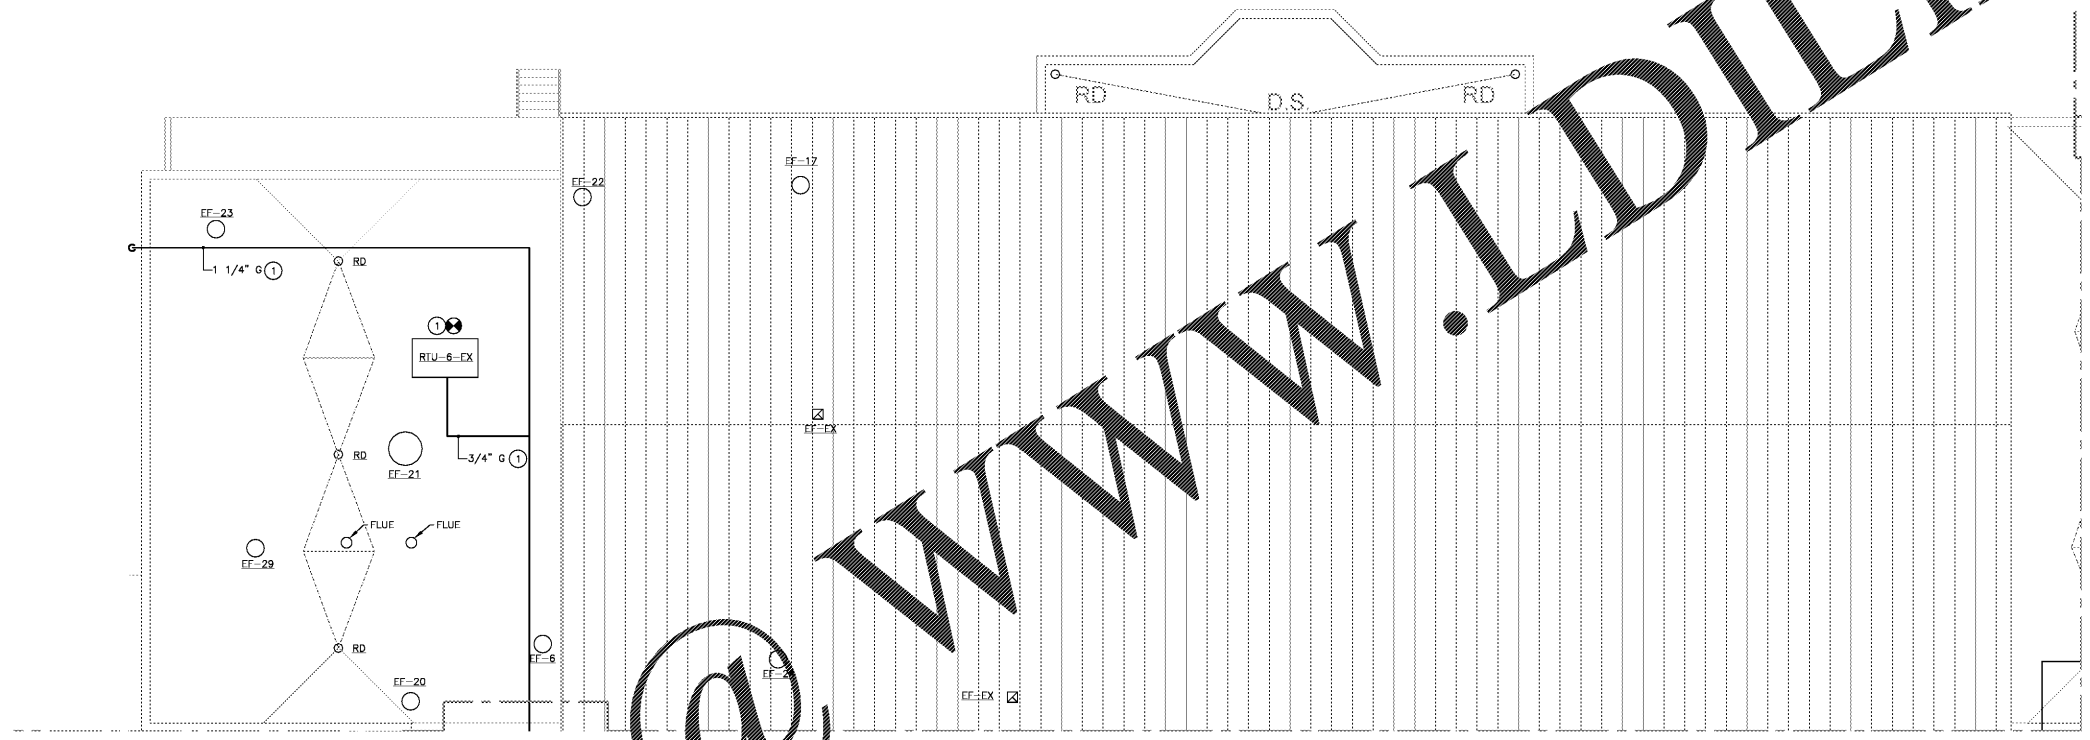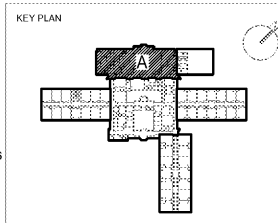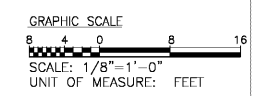

Order Plans @

WWW.LDILine.com