


**WILSON AIR CENTER**

**NORTH TERMINAL**

CHARLOTTE-MECKLENBURG INTERNATIONAL AIRPORT  
5327 MORRIS FIELD DRIVE  
CHARLOTTE, NC 28203

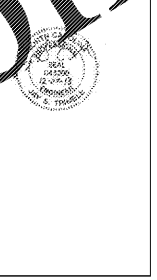

ARCHITECT



**THE WILSON GROUP**

P O BOX 5510  
CHARLOTTE, NC 28209  
(704) 331-8747

CIVIL ENGINEER  
**TALBERT, BRIGHT & ELLINGTON**

3525 WHITEHALL PARK DRIVE, SUITE 210  
CHARLOTTE, NC 28203  
(704) 426-6070 FIRM NO. C-1163

STRUCTURAL ENGINEER  
**STEWART**

101 N. TRYON ST., SUITE 1400  
CHARLOTTE, NC 28202  
(704) 909-3523 FIRM NO. C-1051

MECHANICAL, ELECTRICAL, PLUMBING & FIRE PROTECTION ENGINEER  
**SABER ENGINEERING**

2923 S. TRYON ST., SUITE 200  
CHARLOTTE, NC 28203  
(704) 373-0068 FIRM NO. C-2130

LANDSCAPE ARCHITECT  
**URBAN DESIGN PARTNERS**

1318-EE CENTRAL AVENUE  
CHARLOTTE, NC 28205  
(704) 334-3303 FIRM NO. C-TBD



COMMUNICATIONS INFRASTRUCTURE  
**DB CONSULTING**

246 LOVES FARM ROAD  
BLACKSBURG, SC 29702  
(704) 497-7229 FIRM NO. C-TBD

DATE **DECEMBER 7, 2018**  
PROJECT NUMBER **9197-000**


SHEET TITLE  
**EXISTING CONDITIONS**

SHEET NUMBER  
**C-101**

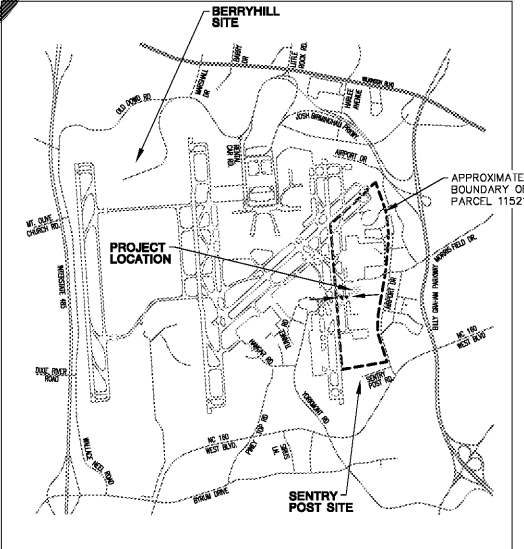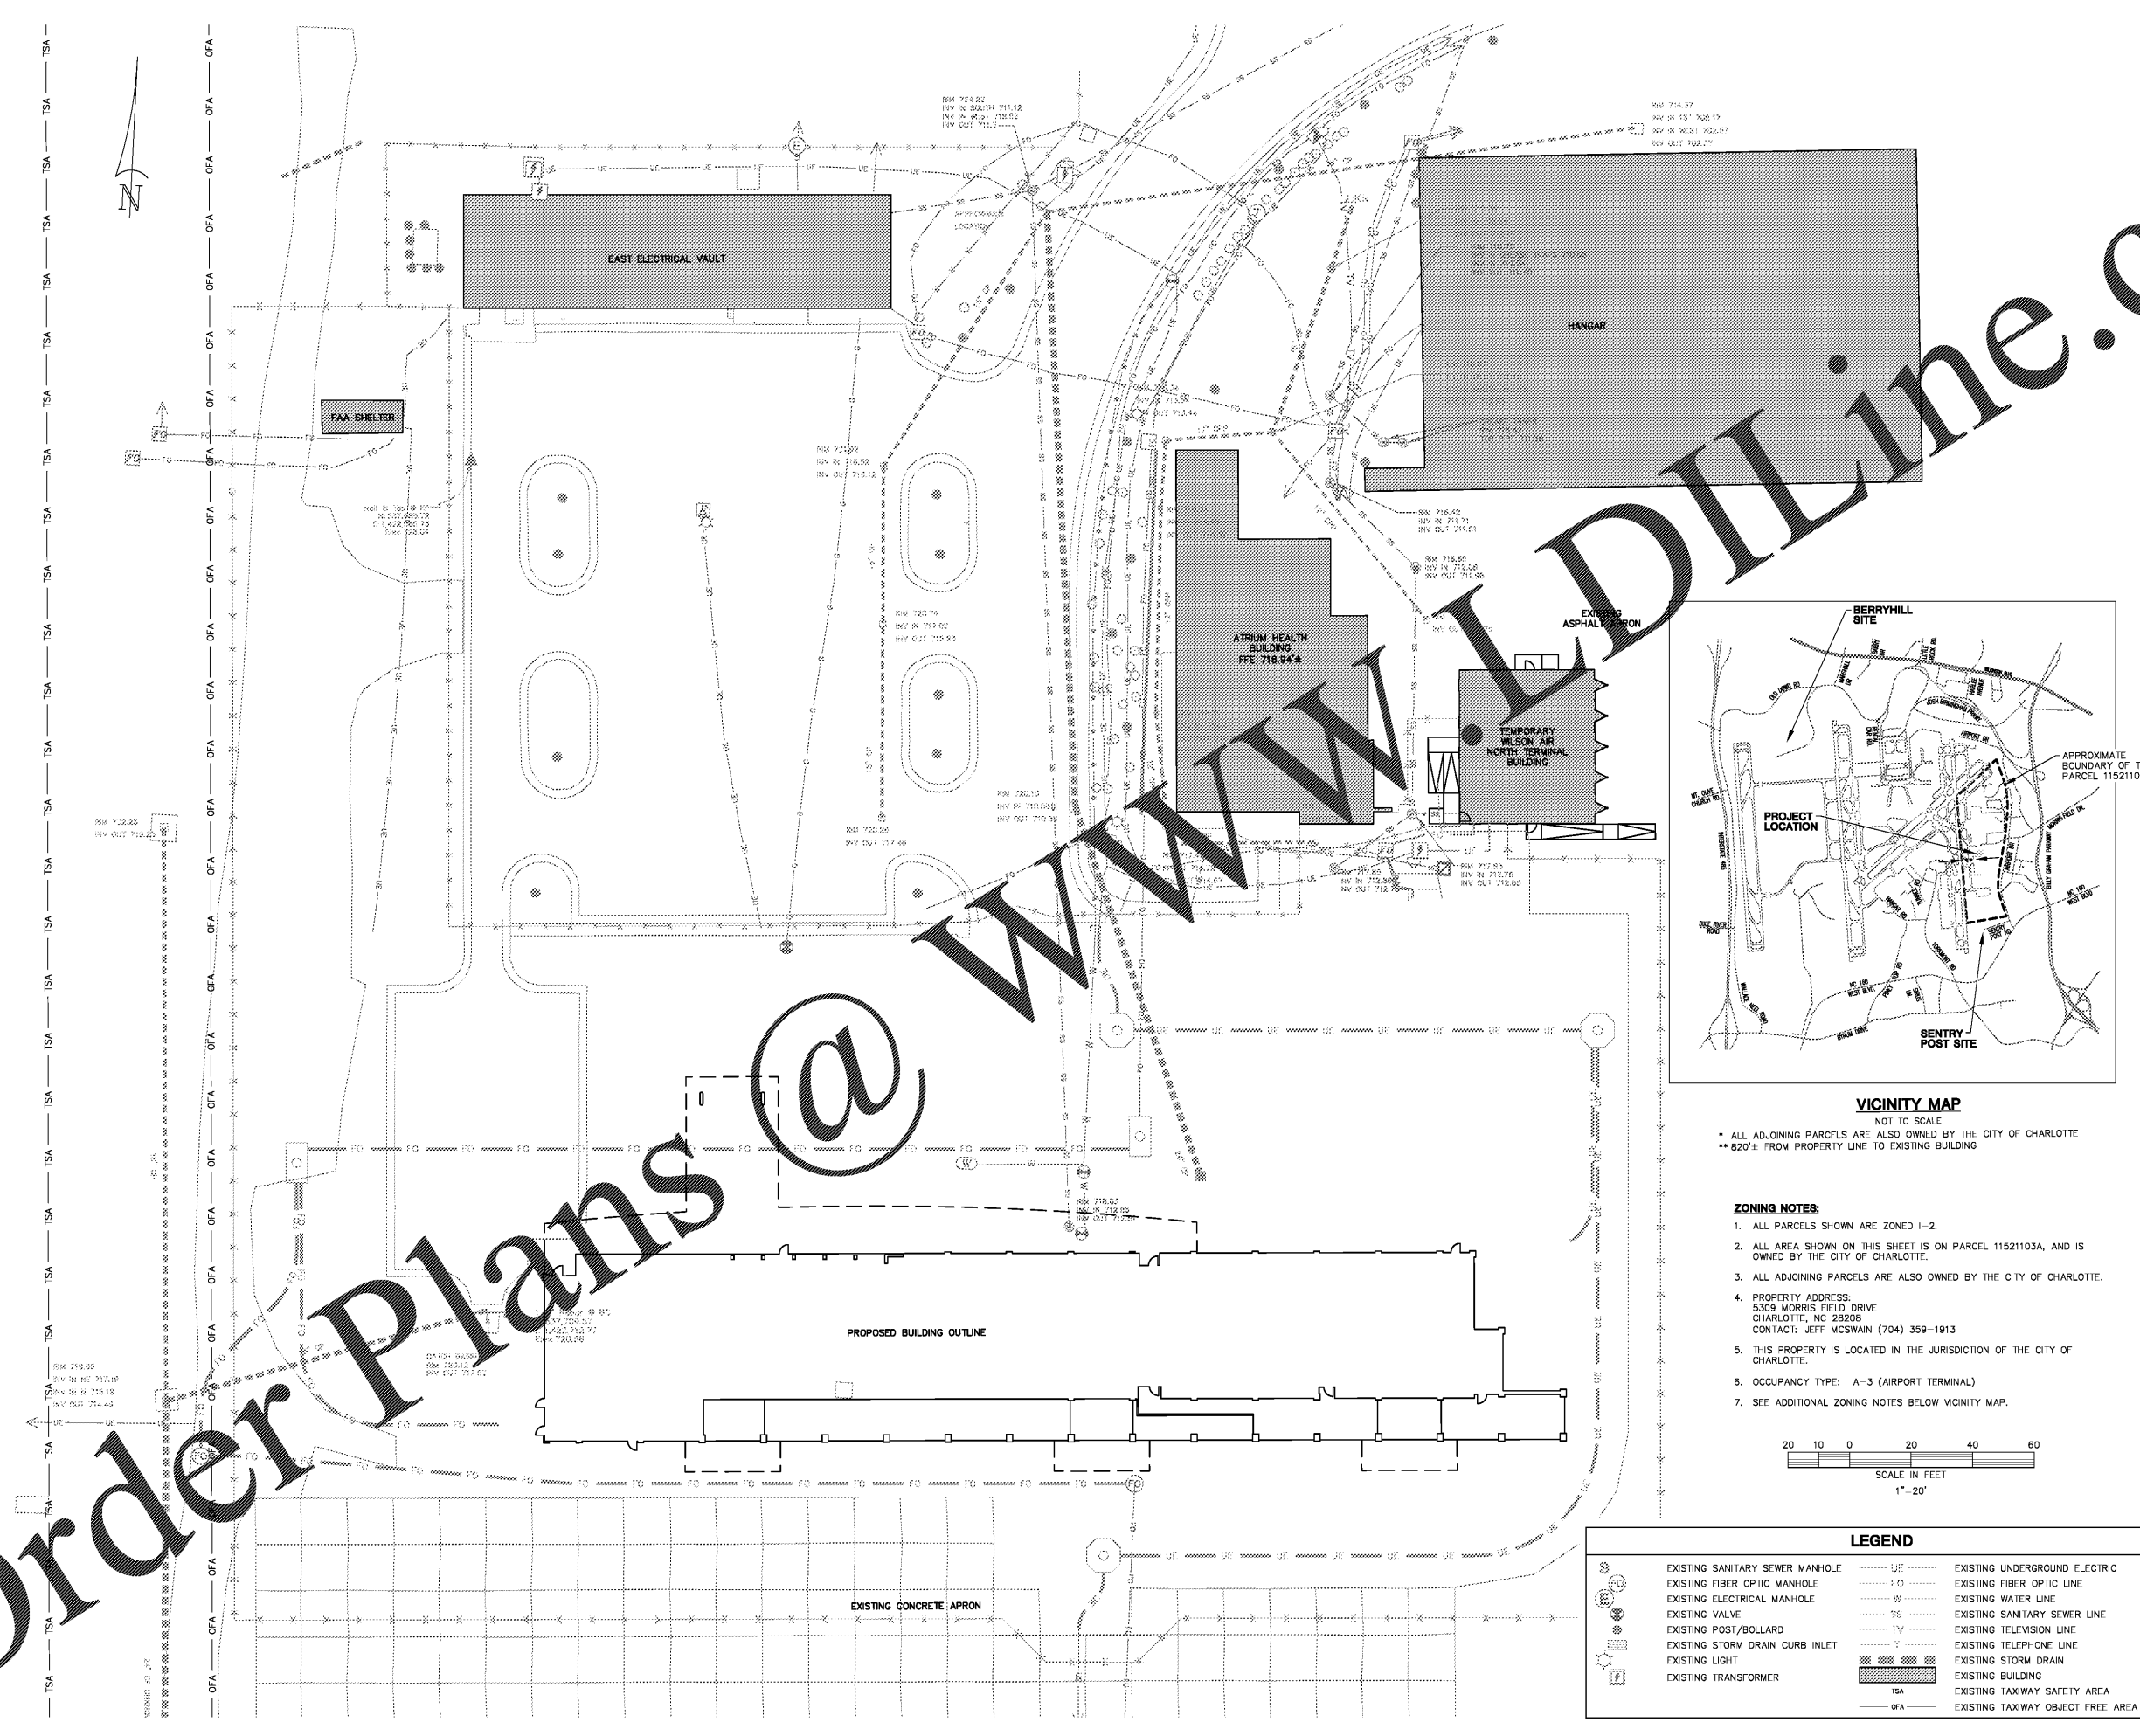

**VICINITY MAP**  
NOT TO SCALE  
\* ALL ADJOINING PARCELS ARE ALSO OWNED BY THE CITY OF CHARLOTTE  
\*\* 820 ±' FROM PROPERTY LINE TO EXISTING BUILDING

- ZONING NOTES:**
- 1. ALL PARCELS SHOWN ARE ZONED I-2.
  - 2. ALL AREA SHOWN ON THIS SHEET IS ON PARCEL 11521103A, AND IS OWNED BY THE CITY OF CHARLOTTE.
  - 3. ALL ADJOINING PARCELS ARE ALSO OWNED BY THE CITY OF CHARLOTTE.
  - 4. PROPERTY ADDRESS:  
5309 MORRIS FIELD DRIVE  
CHARLOTTE, NC 28208  
CONTACT: JEFF MCSWAIN (704) 359-1913
  - 5. THIS PROPERTY IS LOCATED IN THE JURISDICTION OF THE CITY OF CHARLOTTE.
  - 6. OCCUPANCY TYPE: A-3 (AIRPORT TERMINAL)
  - 7. SEE ADDITIONAL ZONING NOTES BELOW VICINITY MAP.

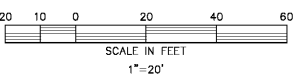

LEGEND	
EXISTING SANITARY SEWER MANHOLE	---
EXISTING FIBER OPTIC MANHOLE	-F-
EXISTING ELECTRICAL MANHOLE	-W-
EXISTING VALVE	-S-
EXISTING POST/BOLLARD	-Y-
EXISTING STORM DRAIN CURB INLET	-Y-
EXISTING LIGHT	☉
EXISTING TRANSFORMER	⊕
EXISTING UNDERGROUND ELECTRIC	---
EXISTING FIBER OPTIC LINE	-F-
EXISTING WATER LINE	-W-
EXISTING SANITARY SEWER LINE	-S-
EXISTING TELEVISION LINE	-TV-
EXISTING TELEPHONE LINE	-Y-
EXISTING STORM DRAIN	---
EXISTING BUILDING	█
EXISTING TAXIWAY SAFETY AREA	-TSA-
EXISTING TAXIWAY OBJECT FREE AREA	-OFA-

Order Plans @ [www.DIline.com](http://www.DIline.com)