



12.14.2018

ARCHITECT



THE WILSON GROUP

P O BOX 5510
CHARLOTTE, NC 28209
(704) 331-9747

CIVIL ENGINEER

TALBERT, BRIGHT & ELLINGTON

3525 WHITEHALL PARK DRIVE, SUITE 210
CHARLOTTE, NC 28273
(704) 426-6070 FIRM NO.: C-1163

STRUCTURAL ENGINEER

STEWART

101 N. TRYON ST., SUITE 1400
CHARLOTTE, NC 28202
(704) 905-3523 FIRM NO.: C-1051

MECHANICAL, ELECTRICAL, PLUMBING & FIRE PROTECTION ENGINEER

SABER ENGINEERING

2923 S. TRYON ST., SUITE 200
CHARLOTTE, NC 28203
(704) 373-0088 FIRM NO.: C-2130

LANDSCAPE ARCHITECT

URBAN DESIGN PARTNERS

1318-EE CENTRAL AVENUE
CHARLOTTE, NC 28205
(704) 434-3303 FIRM NO. C-TBD

COMMUNICATIONS INFRASTRUCTURE

DB CONSULTING

246 LOVES FARM ROAD
BLACKSBURG, SC 29702
(704) 407-7228 FIRM NO. C-TBD

REVISIONS

NO.	DATE	DESCRIPTION

DATE DECEMBER 7, 2018

PROJECT NUMBER 9197-000

SHEET TITLE

LANDSCAPE PLAN



SHEET NUMBER


L-100

PLANT KEY

TREES	CODE	QTY	BOTANICAL NAME / COMMON NAME
	CCA	13	CERCIS CANADENSIS 'APPALACHIAN RED' / EASTERN REDBUD
SHRUBS	CODE	QTY	BOTANICAL NAME / COMMON NAME
	CAB	2	CAMELLIA SASANOQUIA 'BONANZA' / BONANZA CAMELLIA
	DBC	51	DISTYLIUM X 'BLUE CASCADE' / DISTYLIUM
	DSL	96	DISTYLIUM X 'SWING LOW' / SWING LOW DISTYLIUM
	IVS	106	ILEX VOMITORIA 'SCHILLINGS' / SCHILLINGS HOLLY
	JPF	120	JUNIPERUS X PFITZERIANA 'AUREA IMPROVED' / GOLD COAST JUNIPER
	LCS	80	LOROPETALUM CHINENSE 'SHANG-LO PURPLE PIXIE' / PURPLE PIXIE LOROPETALUM
	MCA	55	MUHLENBERGIA CAPILLARIS / PINK MUHLY
	8,230 SF		LANDSCAPE BED

PER FAA RESTRICTIONS, TREE SPECIES SELECTED DUE TO LOWER OVERALL HEIGHT. NO PLANTING TO OCCUR WITHIN 50' OF THE SECURITY FENCE.

PER FAA REGULATIONS TREES SHALL NOT BE PLANTED CLOSER THAN 50' FROM A SECURITY FENCE

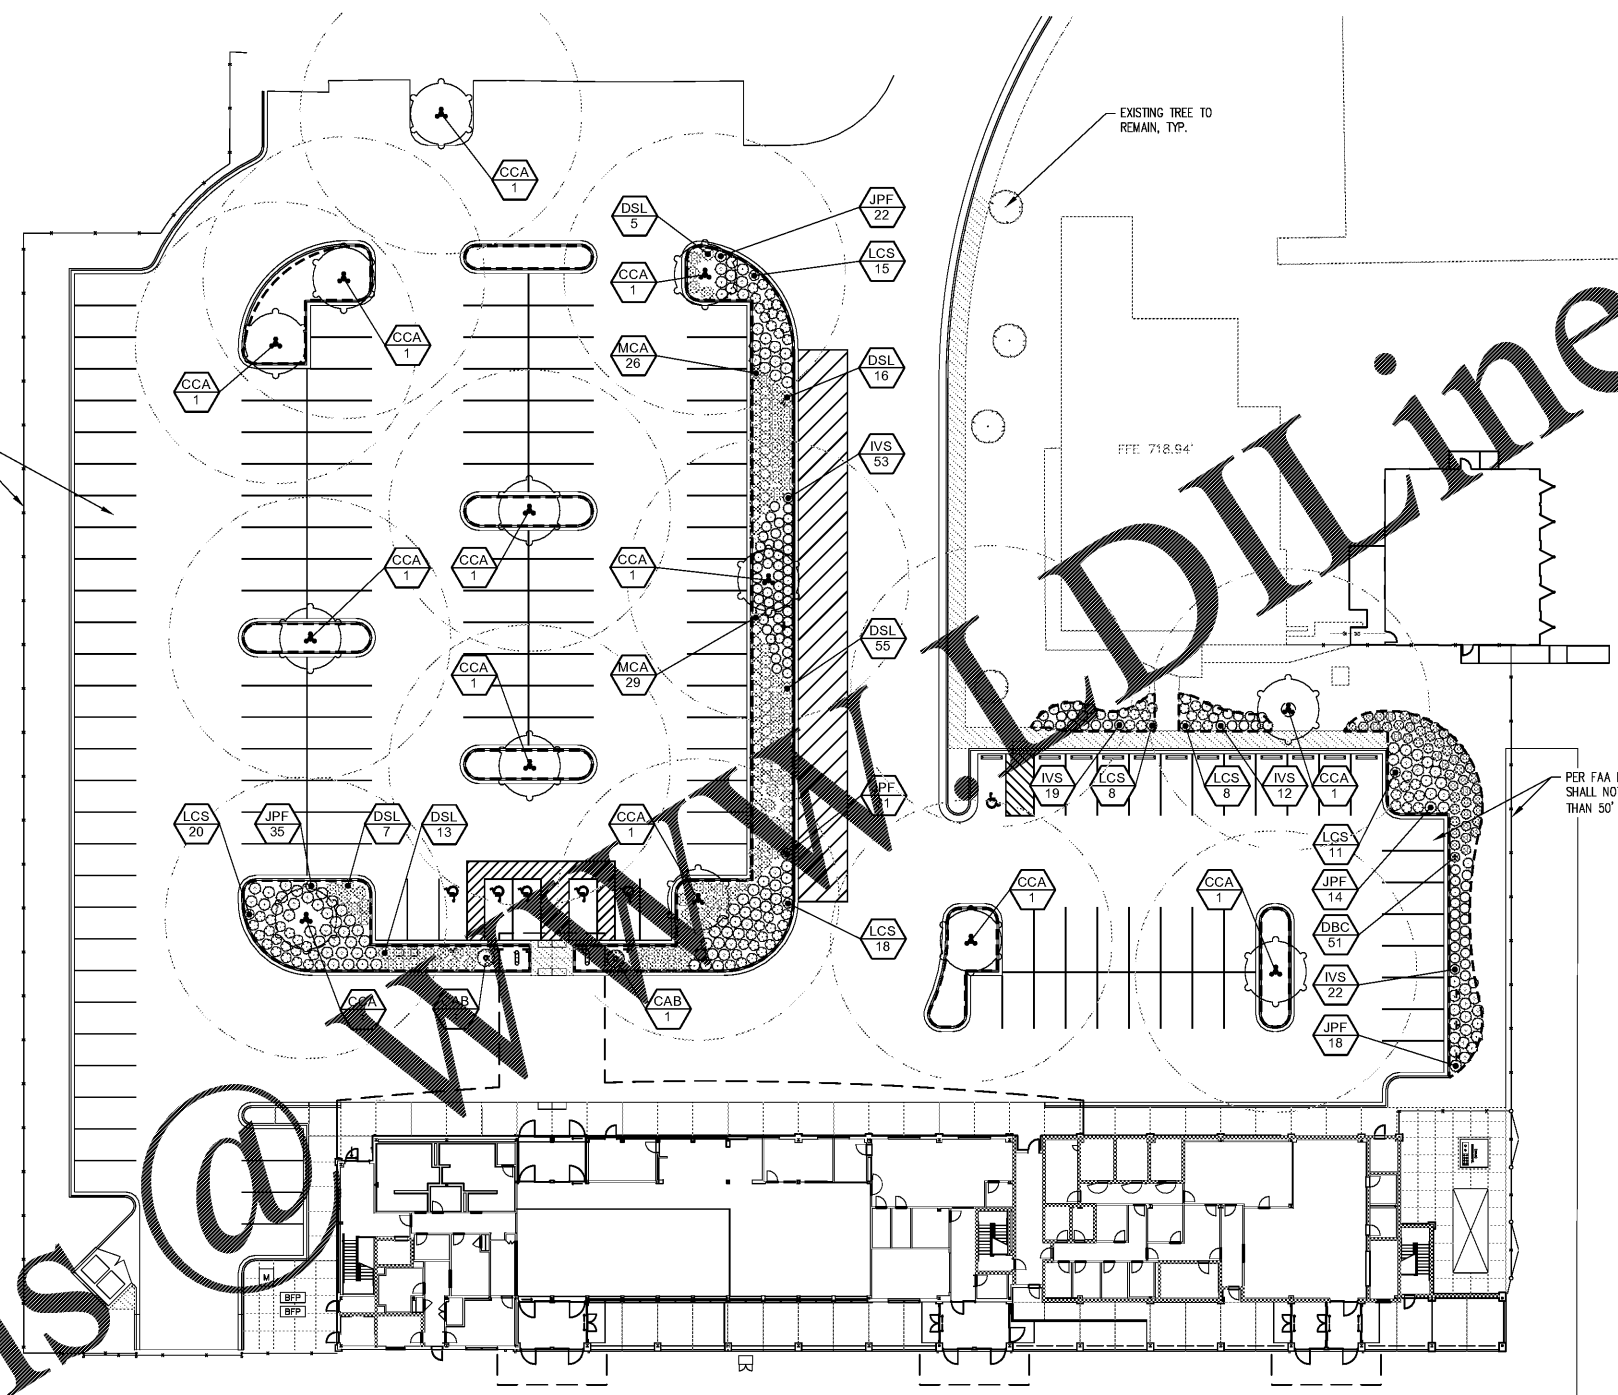

Order Plans @