


WILSON AIR CENTER

NORTH TERMINAL

HCDT
 CHARLOTTE-DODD
 INTERNATIONAL AIRPORT
 5327 WOODS FIELD DRIVE
 CHARLOTTE, NC 28203

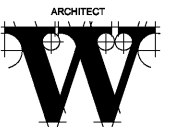

THE WILSON GROUP
 ARCHITECTS

PO BOX 5510 CHARLOTTE, NC 28229
 704-331-8747 • www.twgarchitects.com

CIVIL ENGINEER
TALBERT, BRIGHT & ELLINGTON
 3525 WHITEHALL PARK DRIVE, SUITE 210
 CHARLOTTE, NC 28273
 (704) 425-8070 FIRM NO.: C-1183

STRUCTURAL ENGINEER
STEWART
 101 N. TRYON ST., SUITE 1400
 CHARLOTTE, NC 28202
 (704) 389-3523 FIRM NO.: C-1051

MECHANICAL, ELECTRICAL, PLUMBING &
 FIRE PROTECTION ENGINEER
SABER ENGINEERING
 2923 S. TRYON ST., SUITE 200
 CHARLOTTE, NC 28203
 (704) 373-0088 FIRM NO.: C-2130

LANDSCAPE ARCHITECT
URBAN DESIGN PARTNERS
 1315-EB CENTRAL AVENUE
 CHARLOTTE, NC 28205
 (704) 334-3303 FIRM NO.: C-TBD


COMMUNICATIONS INFRASTRUCTURE
DB CONSULTING
 246 LOVES FARM ROAD
 BLACKSBURG, SC 29702
 (704) 497-7228 FIRM NO.: C-TBD

REVISIONS


DATE DECEMBER 7, 2016
 PROJECT NUMBER 9197-000

SHEET TITLE
ENLARGED ELEVATIONS


SHEET NUMBER
A-211

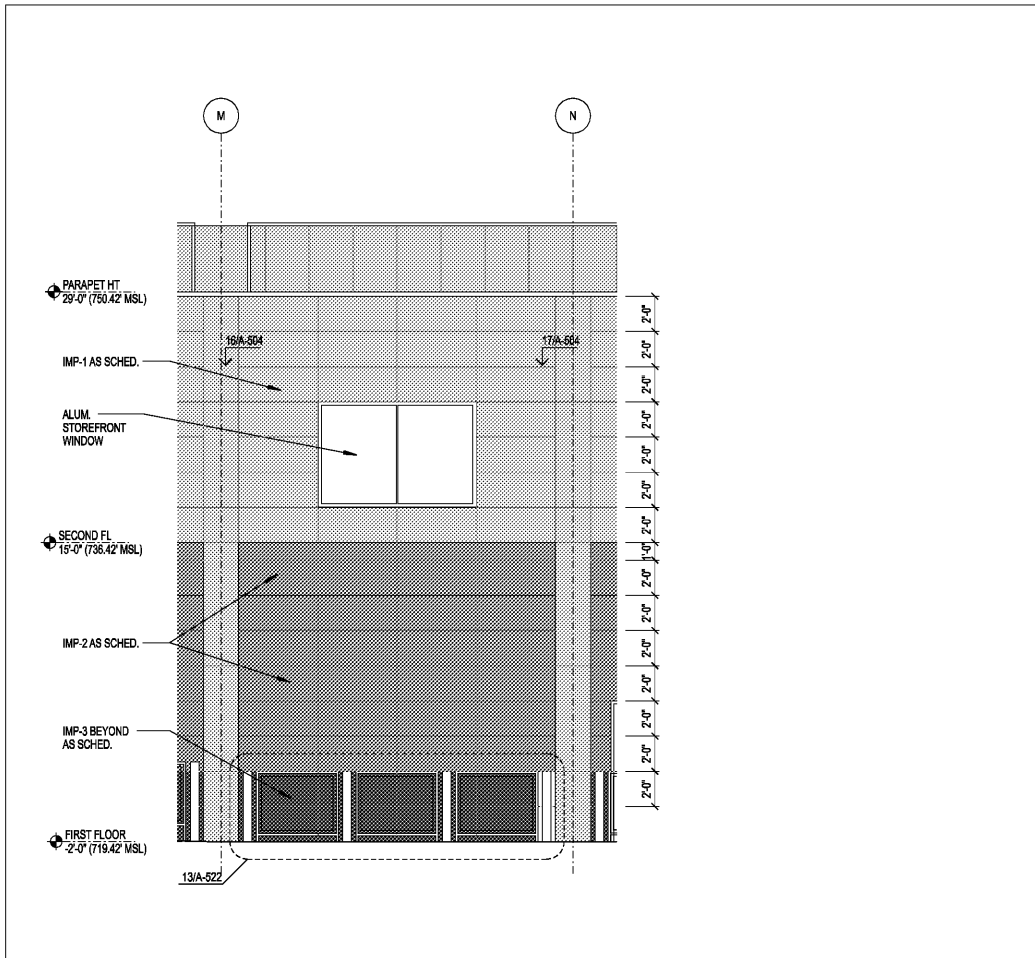


11 ENLARGED ELEVATION 1/4" = 1'-0"

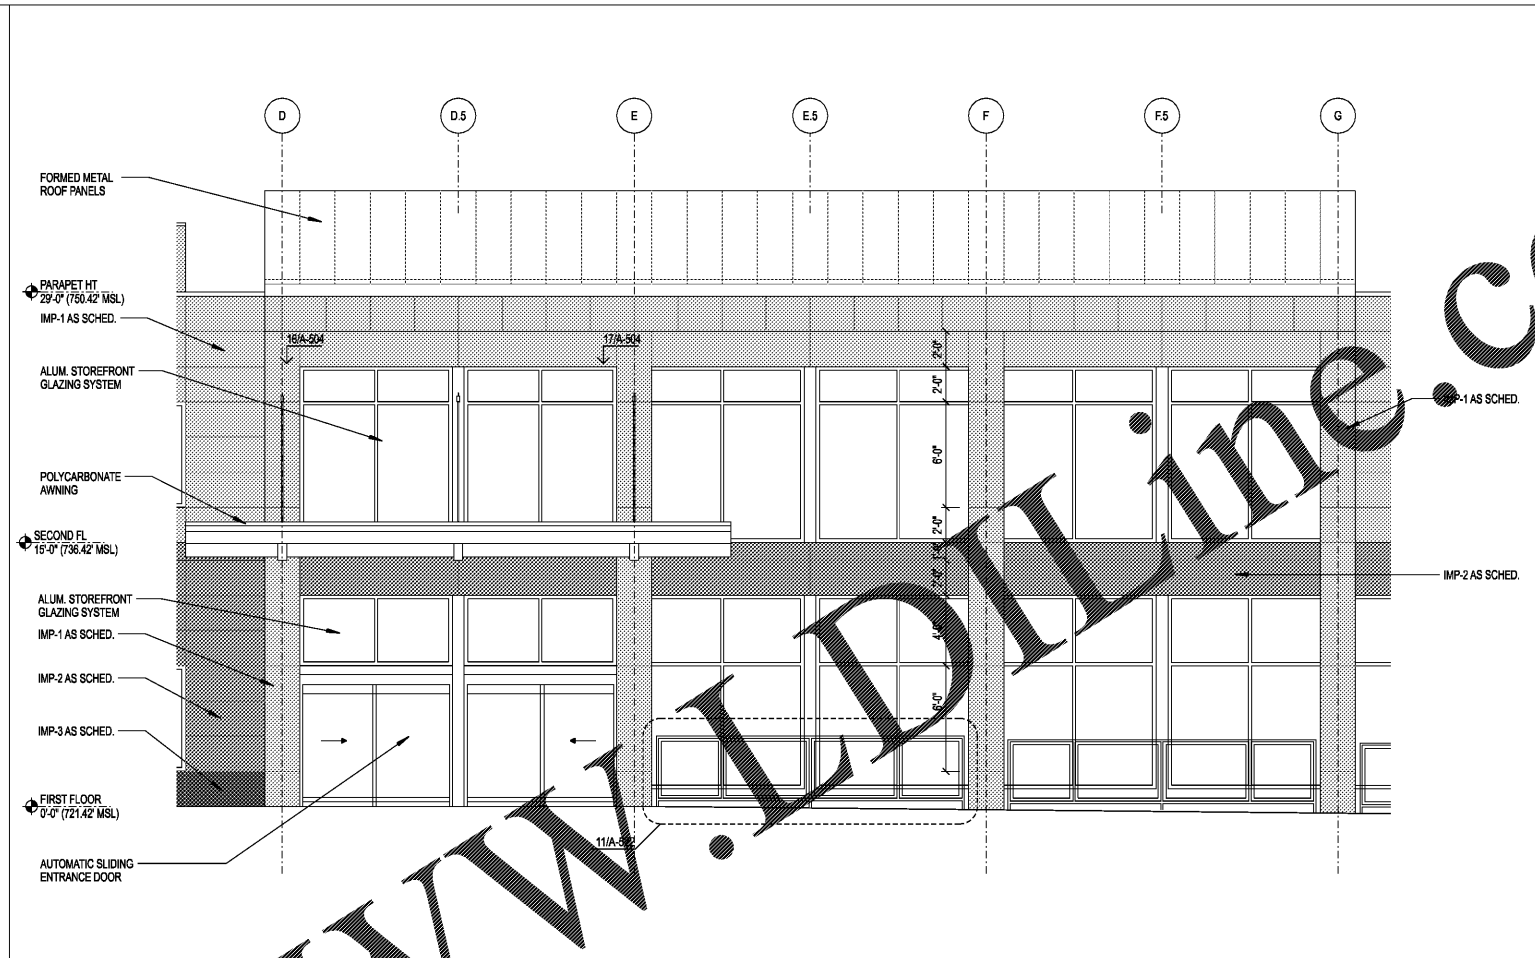

13 ENLARGED ELEVATION 1/4" = 1'-0"

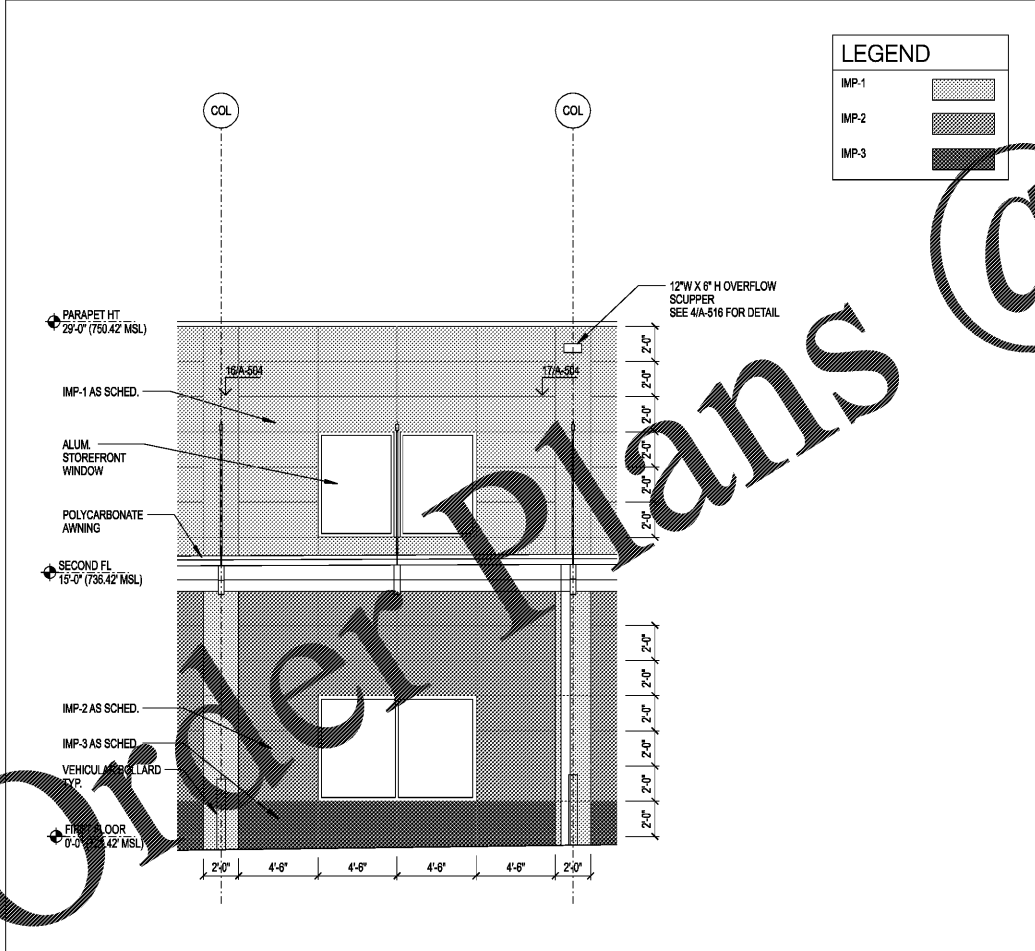

1 ENLARGED ELEVATION 1/4" = 1'-0"

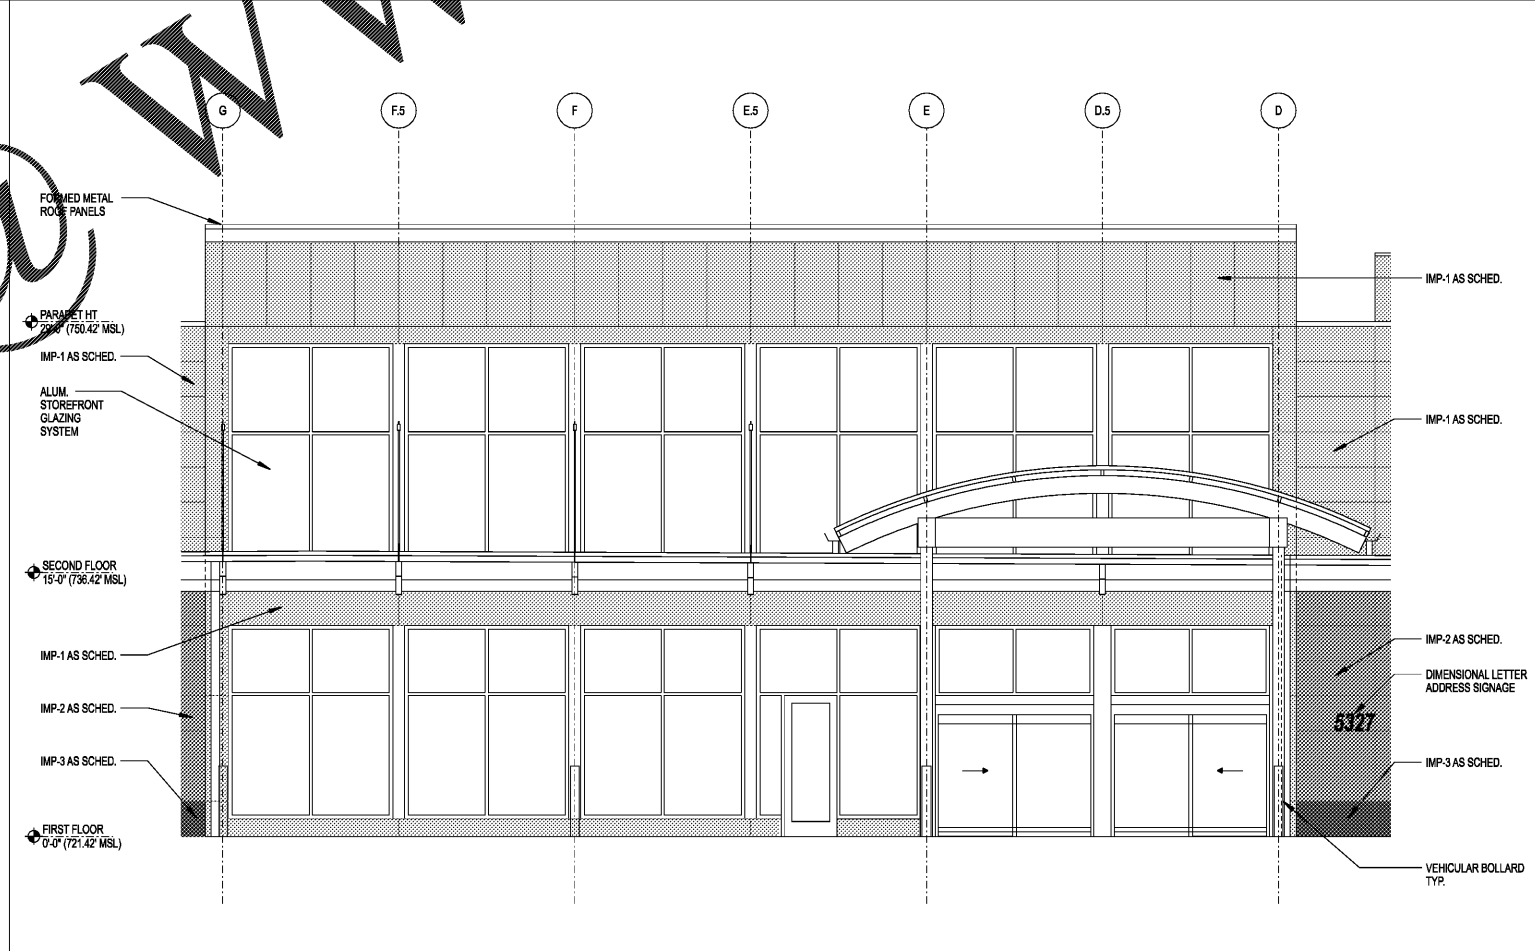

3 ENLARGED ELEVATION 1/4" = 1'-0"

LEGEND

IMP-1	[Pattern]
IMP-2	[Pattern]
IMP-3	[Pattern]

Order Plans @

WWW.IDLINE.COM