


**WILSON AIR CENTER
NORTH
TERMINAL**

HCDT
CHARLOTTE-DORRIS
INTERNATIONAL ARCHITECTS
5327 WOODS FIELD DRIVE
CHARLOTTE, NC 28203

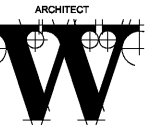

**THE WILSON GROUP
ARCHITECTS**

PO BOX 5510 CHARLOTTE, NC 28229
704-331-8747 • www.wilsongroup.com

CIVIL ENGINEER
**TALBERT, BRIGHT &
ELLINGTON**

3525 WHITEHALL PARK DRIVE, SUITE 210
CHARLOTTE, NC 28273
(704) 425-8070 FIRM NO.: C-1183

STRUCTURAL ENGINEER
STEWART

101 N. TRYON ST., SUITE 1400
CHARLOTTE, NC 28202
(704) 388-3523 FIRM NO.: C-1051

MECHANICAL, ELECTRICAL, PLUMBING &
FIRE PROTECTION ENGINEER
SABER ENGINEERING

2923 S. TRYON ST., SUITE 200
CHARLOTTE, NC 28203
(704) 373-0088 FIRM NO.: C-2130

LANDSCAPE ARCHITECT
**URBAN DESIGN
PARTNERS**

1315-EE CENTRAL AVENUE
CHARLOTTE, NC 28205
(704) 334-3303 FIRM NO.: C-TBD

COMMUNICATIONS INFRASTRUCTURE
DB CONSULTING


246 LOVES FARM ROAD
BLACKSBURG, SC 29702
(704) 497-7228 FIRM NO.: C-TBD

REVISIONS


DATE DECEMBER 7, 2018
PROJECT NUMBER 9197-000

SHEET TITLE
**ENLARGED
ELEVATIONS**


SHEET NUMBER
A-212

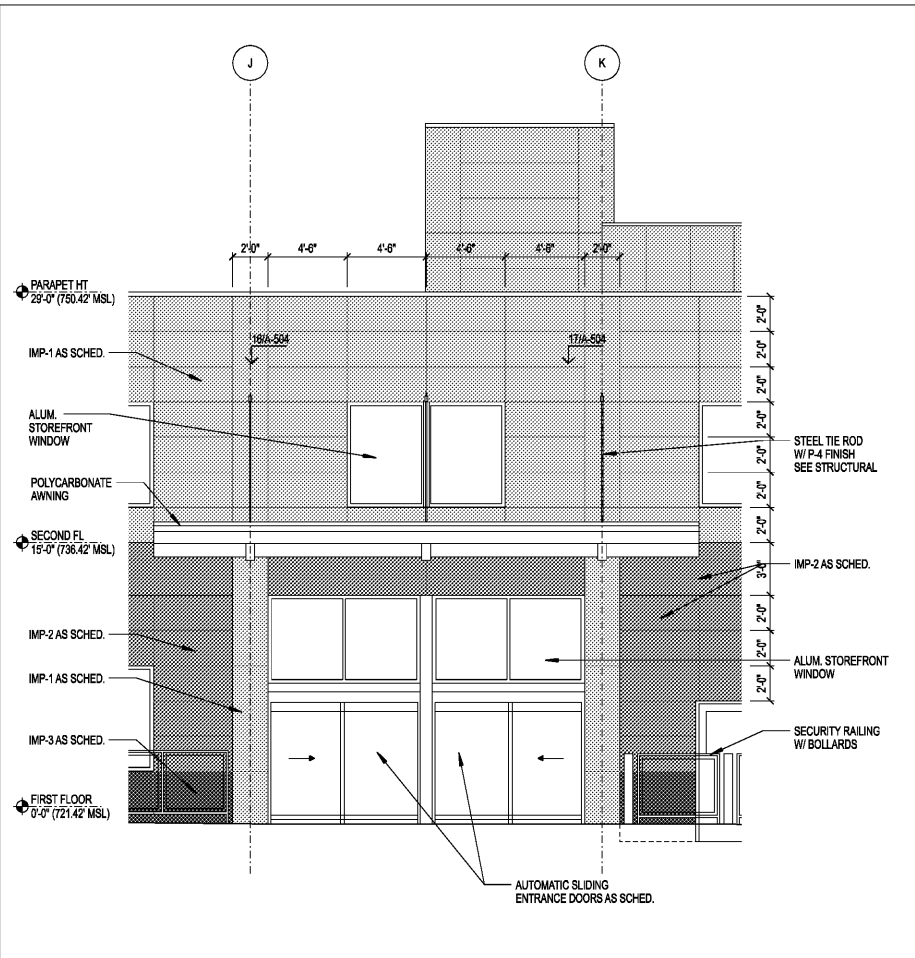


11 ENLARGED ELEVATION 1/4" = 1'-0"

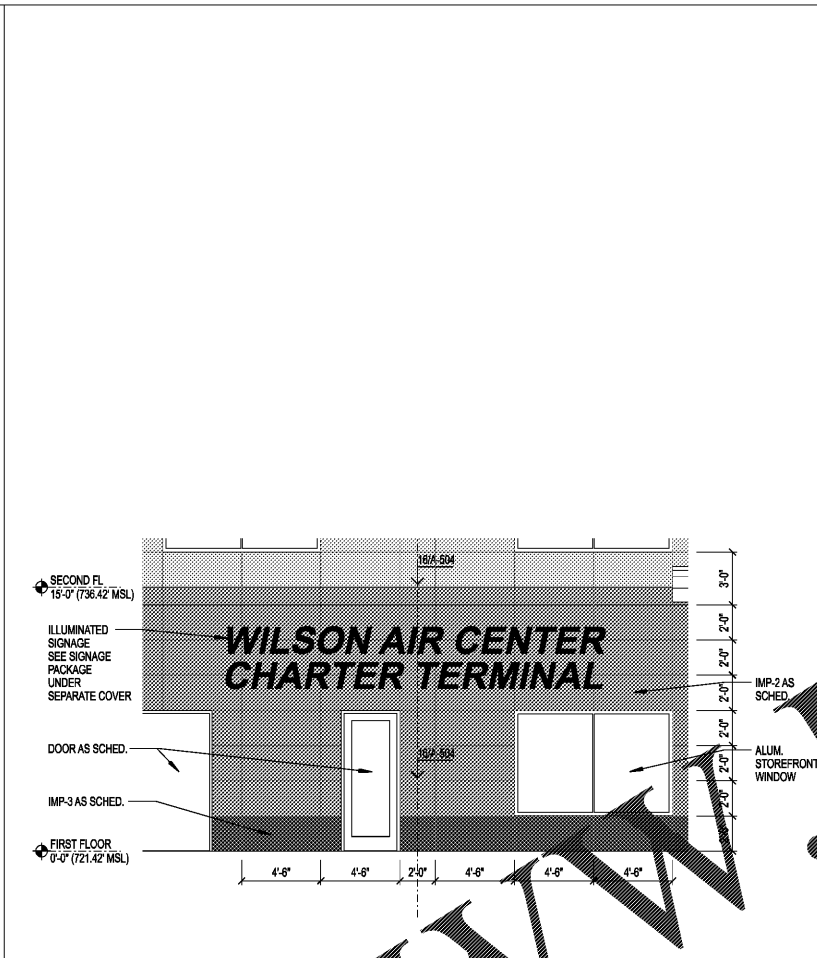


12 ENLARGED ELEVATION 1/4" = 1'-0"

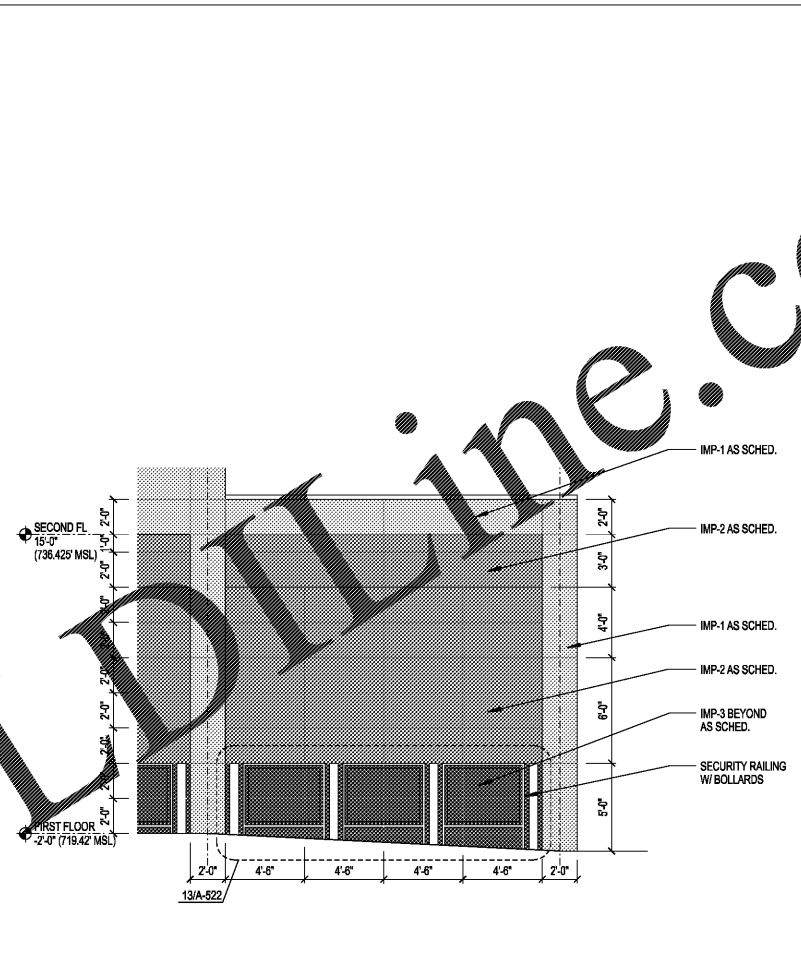


14 ENLARGED ELEVATION 1/4" = 1'-0"

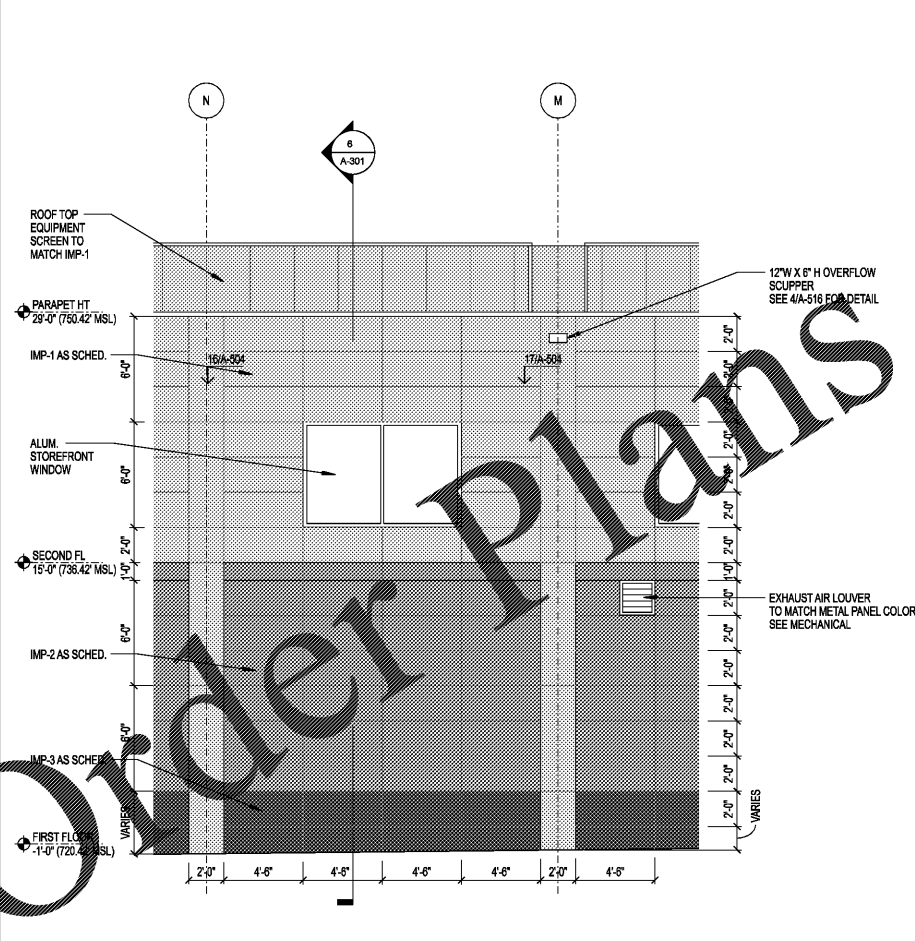

1 ENLARGED ELEVATION 1/4" = 1'-0"

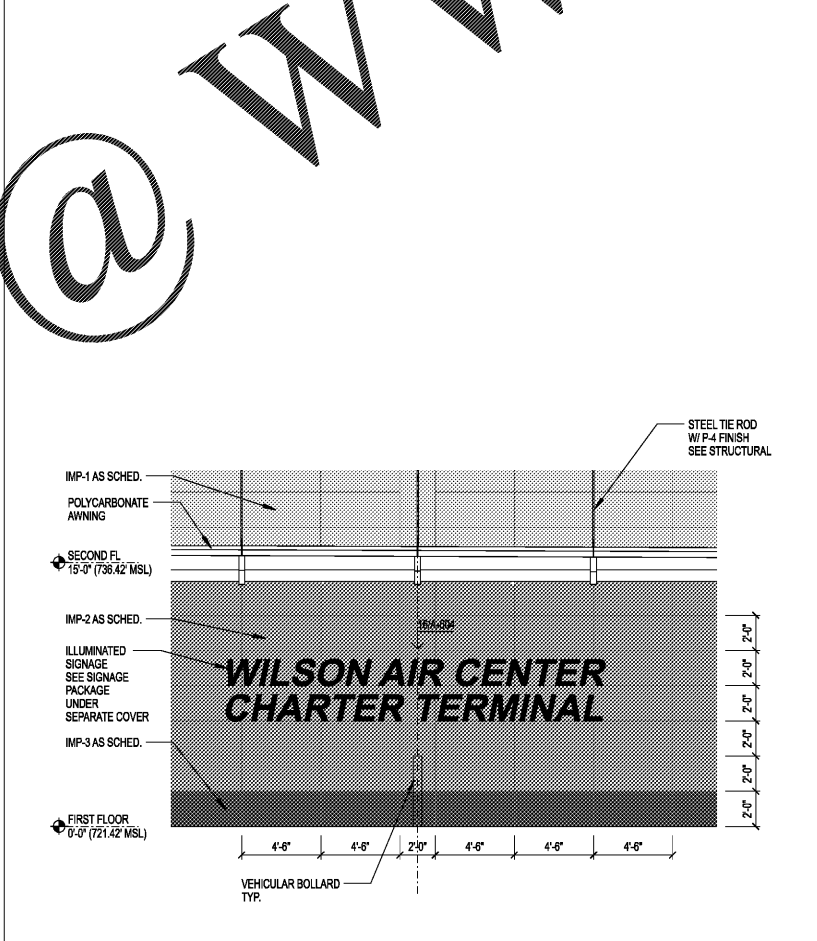

2 ENLARGED ELEVATION 1/4" = 1'-0"

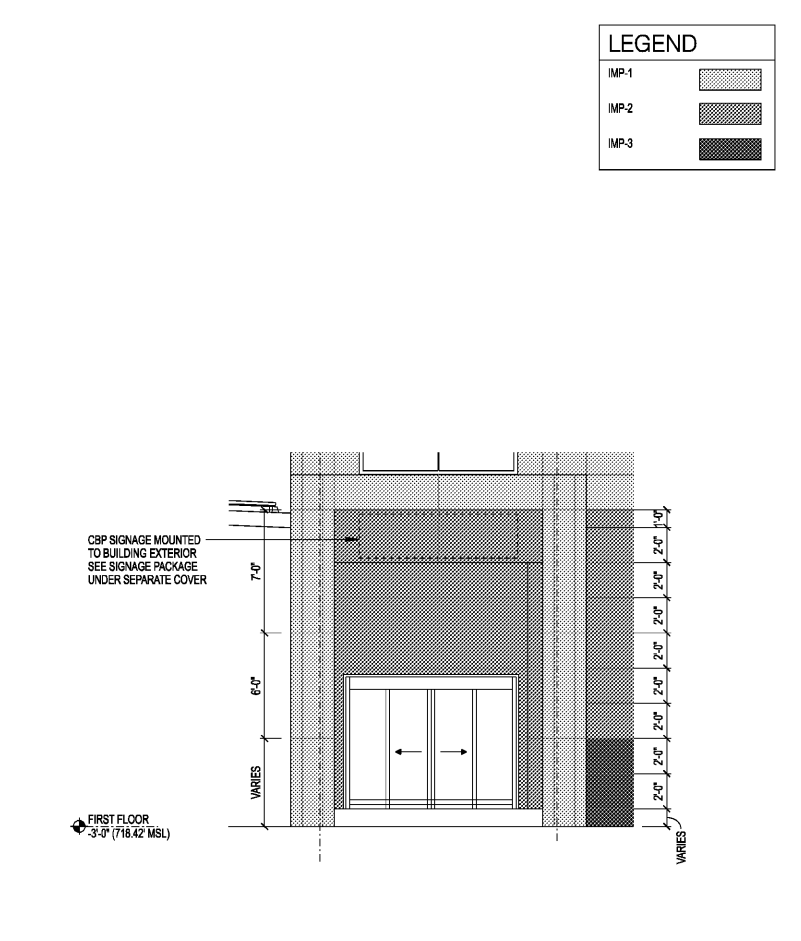

3 ENLARGED ELEVATION 1/4" = 1'-0"

LEGEND

IMP-1	[Pattern]
IMP-2	[Pattern]
IMP-3	[Pattern]

Order Plans

@ WWW.LDILine.com