

THE WILSON GROUP ARCHITECTS - ARCHITECTS -

PO BOX 5510 CHARLOTTE, NC 28299  
704-331-8747 • www.twgarchitects.com

CIVIL ENGINEER  
TALBERT, BRIGHT & ELLINGTON  
3525 WHITEHALL PARK DRIVE, SUITE 210  
CHARLOTTE, NC 28273  
(704) 425-8070 FIRM NO.: C-1183

STRUCTURAL ENGINEER  
STEWART  
101 N. TRYON ST., SUITE 1400  
CHARLOTTE, NC 28202  
(704) 389-3523 FIRM NO.: C-1051


MECHANICAL, ELECTRICAL, PLUMBING & FIRE PROTECTION ENGINEER  
SABER ENGINEERING  
2923 S. TRYON ST., SUITE 280  
CHARLOTTE, NC 28203  
(704) 373-0068 FIRM NO.: C-2130

LANDSCAPE ARCHITECT  
URBAN DESIGN PARTNERS  
1315-EE CENTRAL AVENUE  
CHARLOTTE, NC 28205  
(704) 334-3303 FIRM NO.: C-TBD


COMMUNICATIONS INFRASTRUCTURE  
DB CONSULTING  
246 LOVES FARM ROAD  
BLACKSBURG, SC 29702  
(704) 497-7228 FIRM NO.: C-TBD

LEGEND


IMP-1	[Pattern]
IMP-2	[Pattern]
IMP-3	[Pattern]

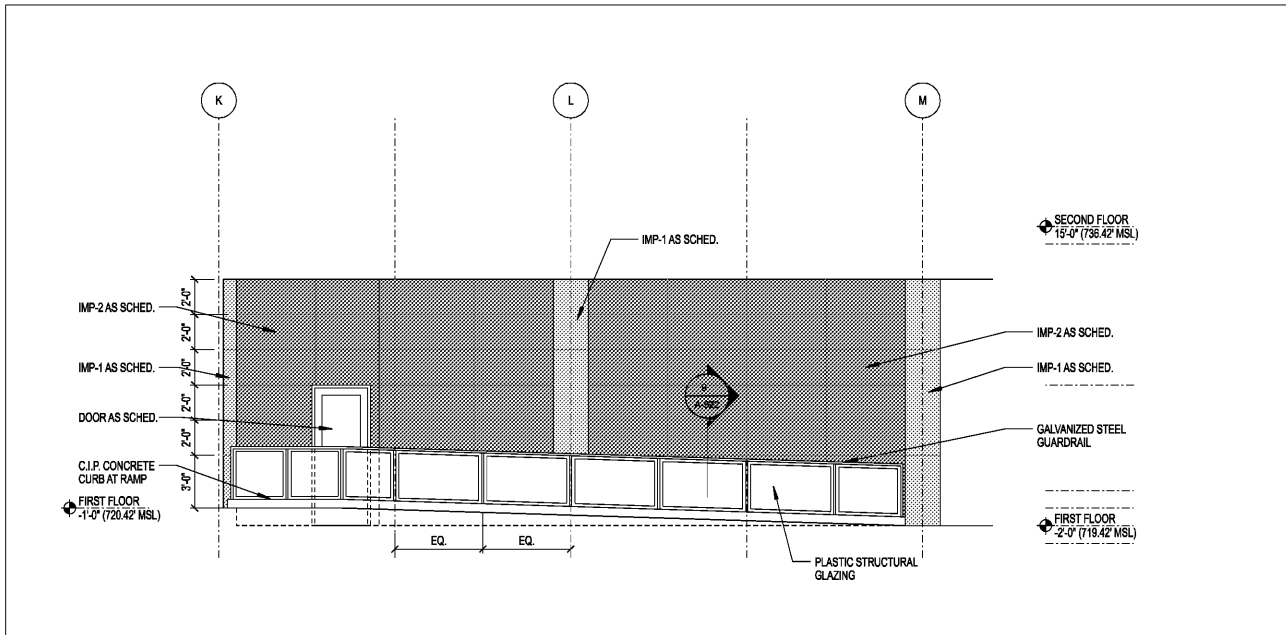


11 A-403 ENLARGED ELEVATION 1/4"=1'-0"

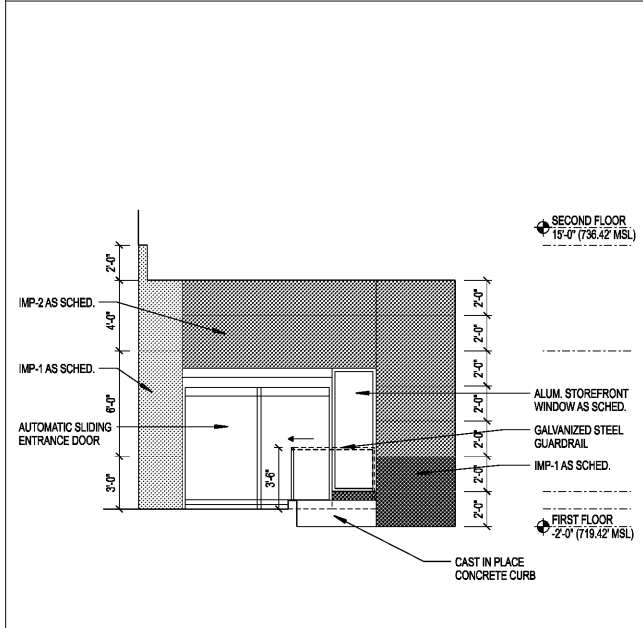


6 A-403 ENLARGED ELEVATION 1/4"=1'-0"

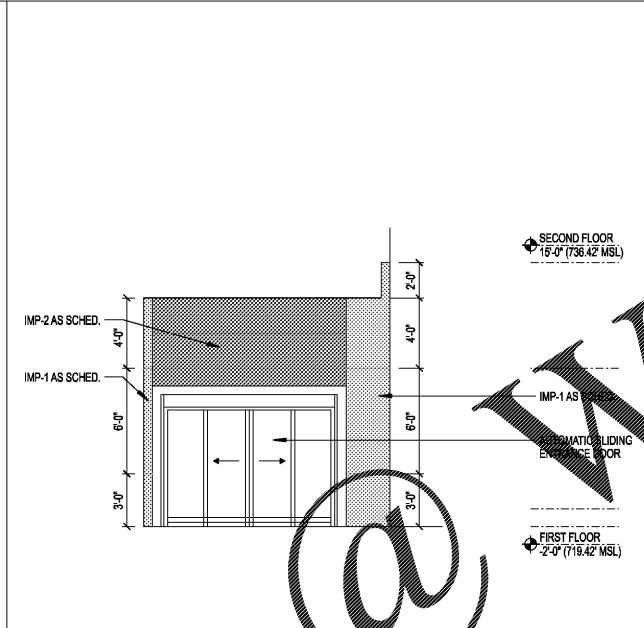


7 A-403 ENLARGED ELEVATION 1/4"=1'-0"

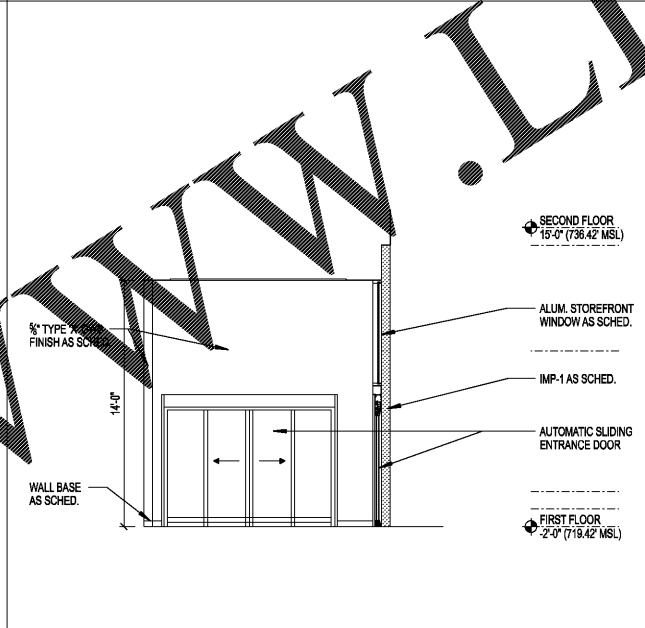


8 A-403 ENLARGED ELEVATION 1/4"=1'-0"

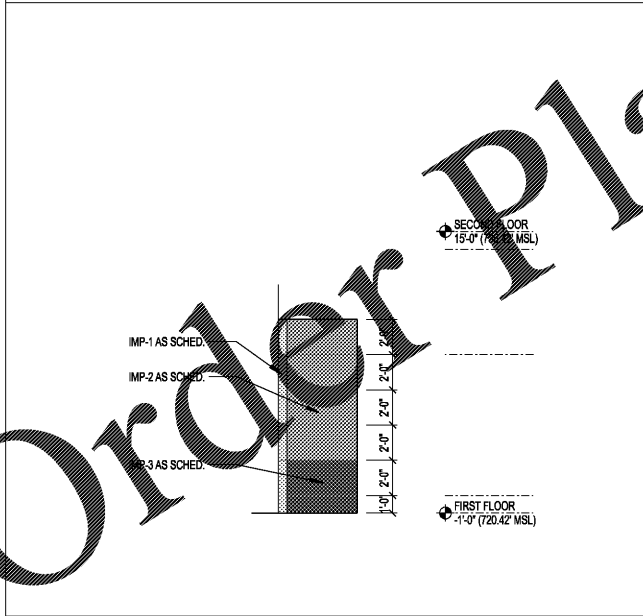


1 A-402 ENLARGED ELEVATION 1/4"=1'-0"

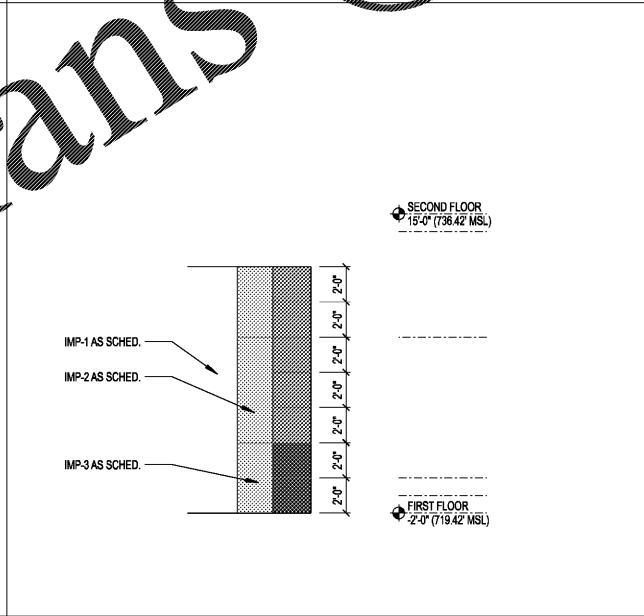

2 A-403 ENLARGED ELEVATION 1/4"=1'-0"

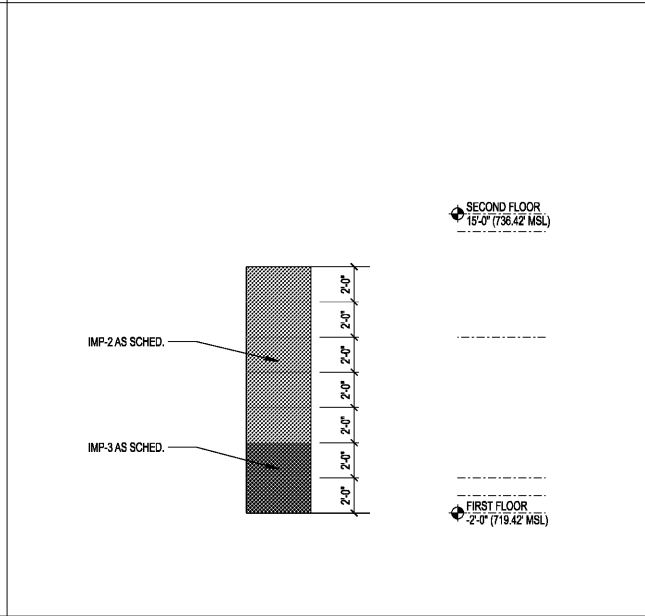

3 A-403 ENLARGED ELEVATION 1/4"=1'-0"

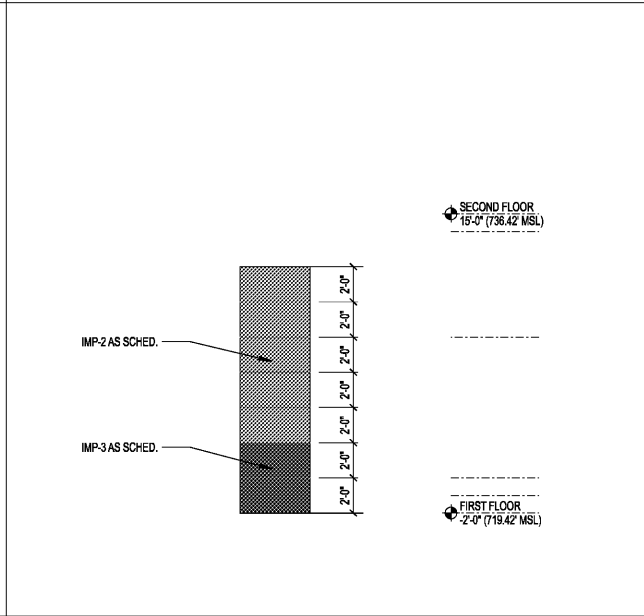

4 A-403 ENLARGED ELEVATION 1/4"=1'-0"

REVISIONS

DATE DECEMBER 7, 2018  
PROJECT NUMBER 9197-000

SHEET TITLE  
ENLARGED ELEVATIONS

SHEET NUMBER  
A-213

Order Plans

WWW.LDILine.com