


**WILSON AIR CENTER
NORTH TERMINAL**

CHARLOTTE-DORRIS
INTERNATIONAL ARCHITECTS
5327 MERRIS FIELD DRIVE
CHARLOTTE, NC 28203

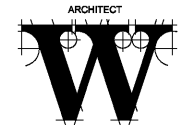

THE WILSON GROUP
ARCHITECTS

PO BOX 5510 CHARLOTTE, NC 28209
704-331-8747 • www.thewilsongroup.com

CIVIL ENGINEER
TALBERT, BRIGHT & ELLINGTON
3525 WHITEHALL PARK DRIVE, SUITE 210
CHARLOTTE, NC 28273
(704) 425-8070 FIRM NO.: C-1183

STRUCTURAL ENGINEER
STEWART
101 N. TRYON ST., SUITE 1400
CHARLOTTE, NC 28202
(704) 389-3523 FIRM NO.: C-1051

MECHANICAL, ELECTRICAL, PLUMBING & FIRE PROTECTION ENGINEER
SABBER ENGINEERING
2923 S. TRYON ST., SUITE 280
CHARLOTTE, NC 28203
(704) 373-0068 FIRM NO.: C-2130

LANDSCAPE ARCHITECT
URBAN DESIGN PARTNERS
1315-EB CENTRAL AVENUE
CHARLOTTE, NC 28205
(704) 334-3303 FIRM NO.: C-TBD


COMMUNICATIONS INFRASTRUCTURE
DB CONSULTING
246 LOVES FARM ROAD
BLACKSBURG, SC 29702
(704) 497-7228 FIRM NO.: C-TBD

REVISIONS


DATE DECEMBER 7, 2018
PROJECT NUMBER 9197-000

SHEET TITLE
ENLARGED ELEVATIONS


SHEET NUMBER
A-214

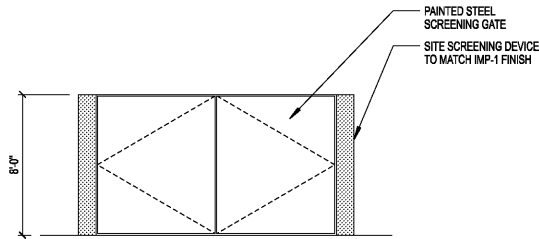


11 A-214 ENLARGED ELEVATION 1/4"=1'-0"

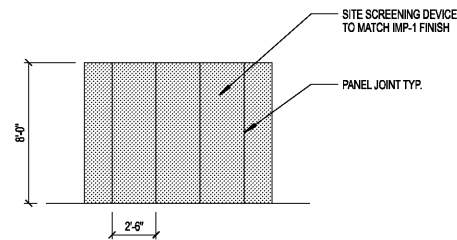


12 A-214 ENLARGED ELEVATION 1/4"=1'-0"

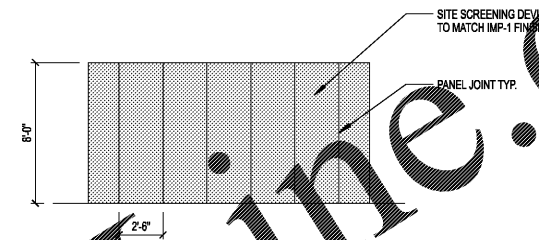


13 A-214 ENLARGED ELEVATION 1/4"=1'-0"

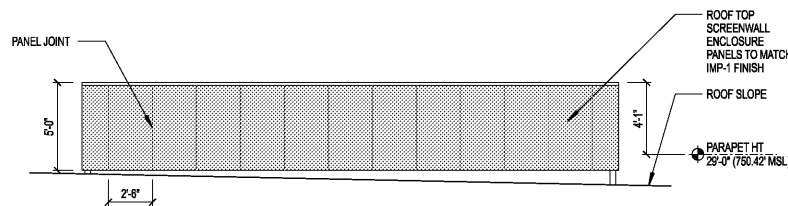

6 A-151 ENLARGED ELEVATION 1/4"=1'-0"

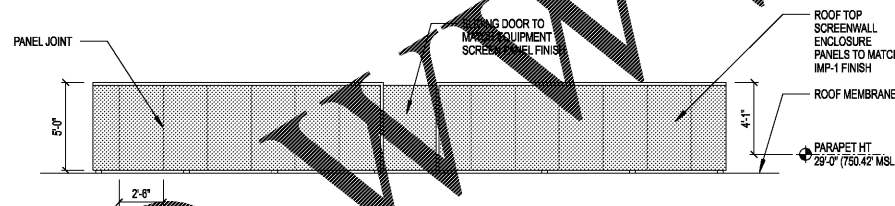


A-151 ENLARGED ELEVATION 1/4"=1'-0"

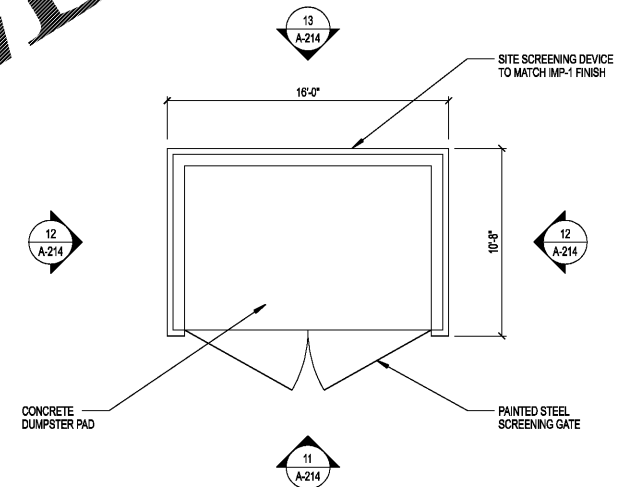


14 A-100 ENL. PLAN AT DUMPSTER ENCLOSURE 1/4"=1'-0"

LEGEND	
IMP-1	[Pattern]
IMP-2	[Pattern]
IMP-3	[Pattern]

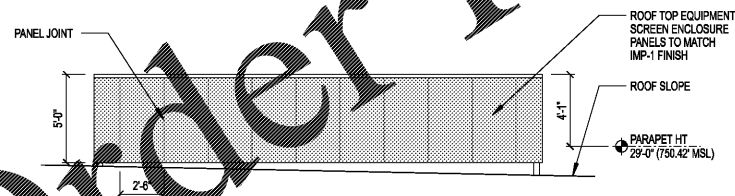

1 A-151 ENLARGED ELEVATION 1/4"=1'-0"

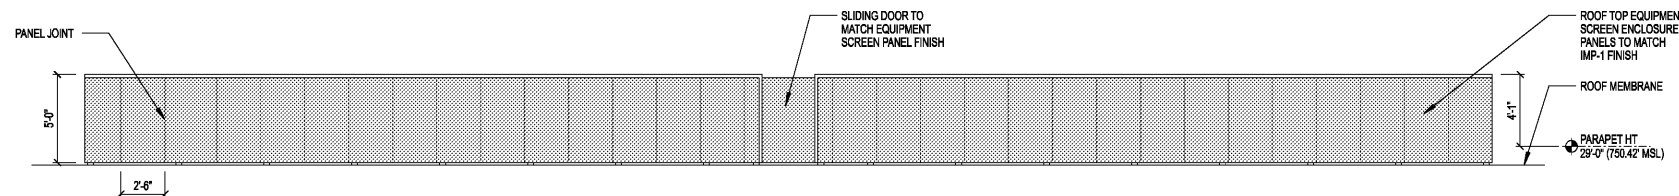

2 A-403 ENLARGED ELEVATION 1/4"=1'-0"

Order Plans

WWW.LDILine.com