




REVISIONS


DATE DECEMBER 7, 2016
PROJECT NUMBER 9197-000

SHEET TITLE
ENLARGED INTERIOR ELEVATIONS

SHEET NUMBER
A-254

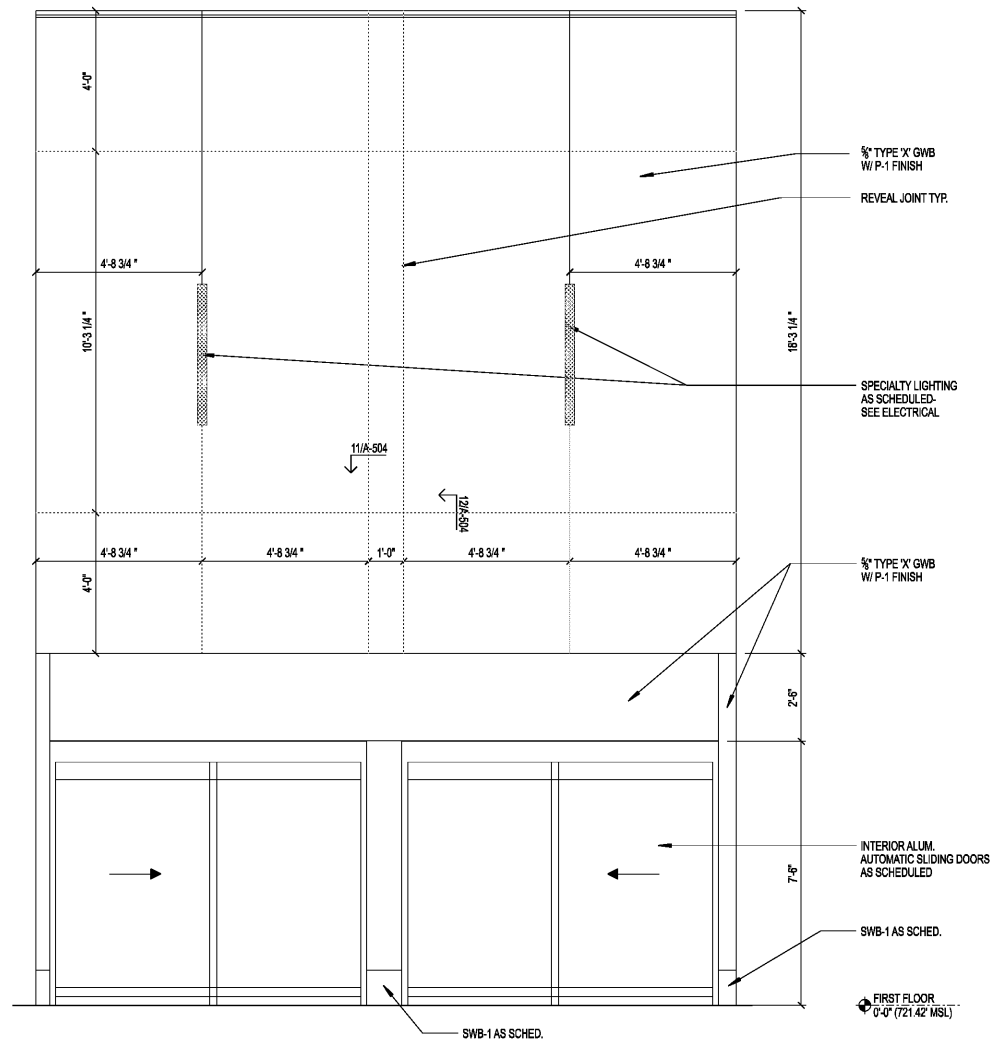

11 A-401 ENL. INTERIOR ELEVATION

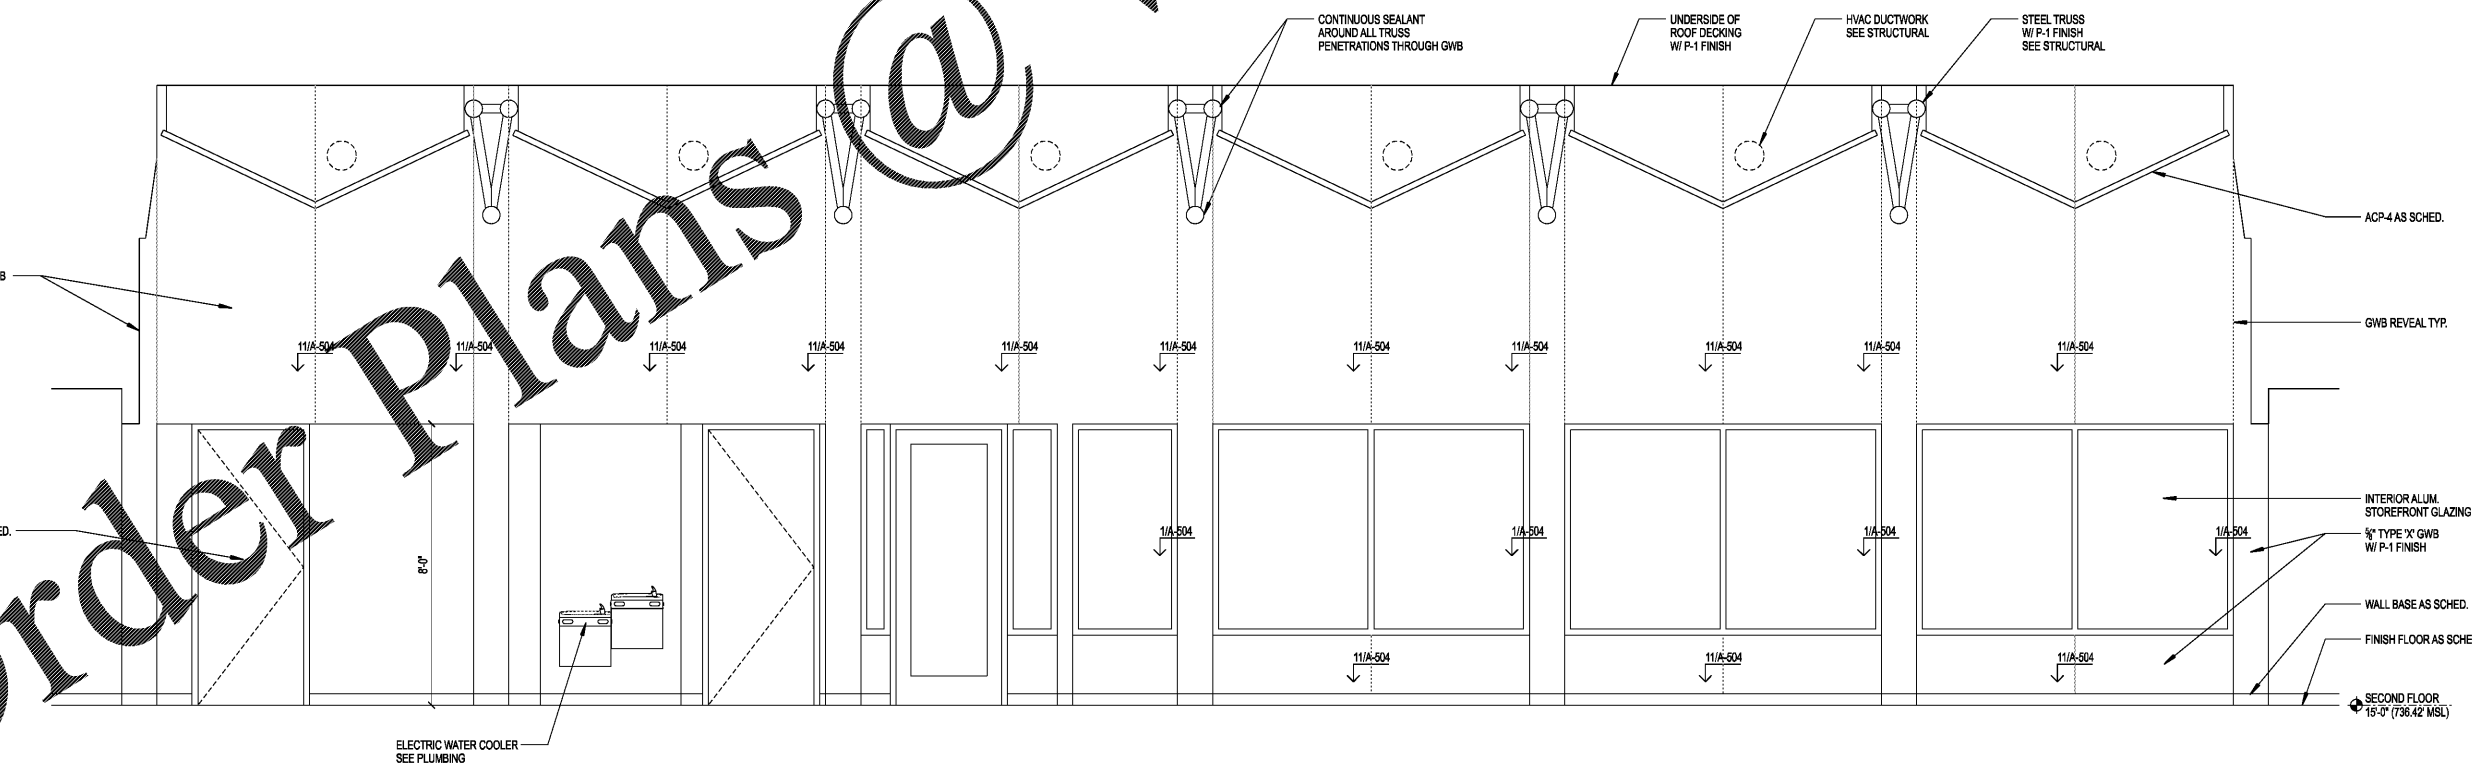

1 A-404 ENLARGED INTERIOR ELEVATION

WWW.LDILine.com

Order Plans @