




REVISIONS

DATE DECEMBER 7, 2018  
PROJECT NUMBER 9197-000


SHEET TITLE  
**ENLARGED INTERIOR ELEVATIONS**

SHEET NUMBER  
**A-255**

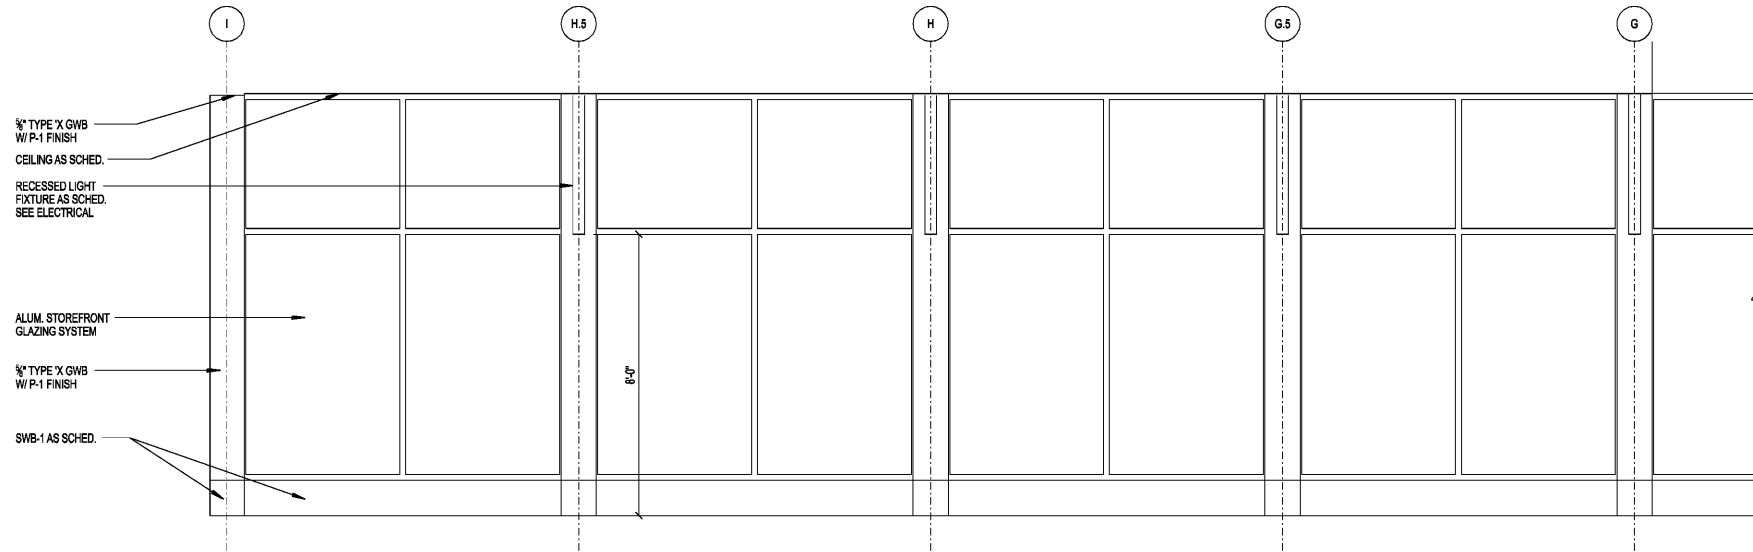

11 A-401 ENLARGED INTERIOR ELEVATION

1/2"=1'-0"

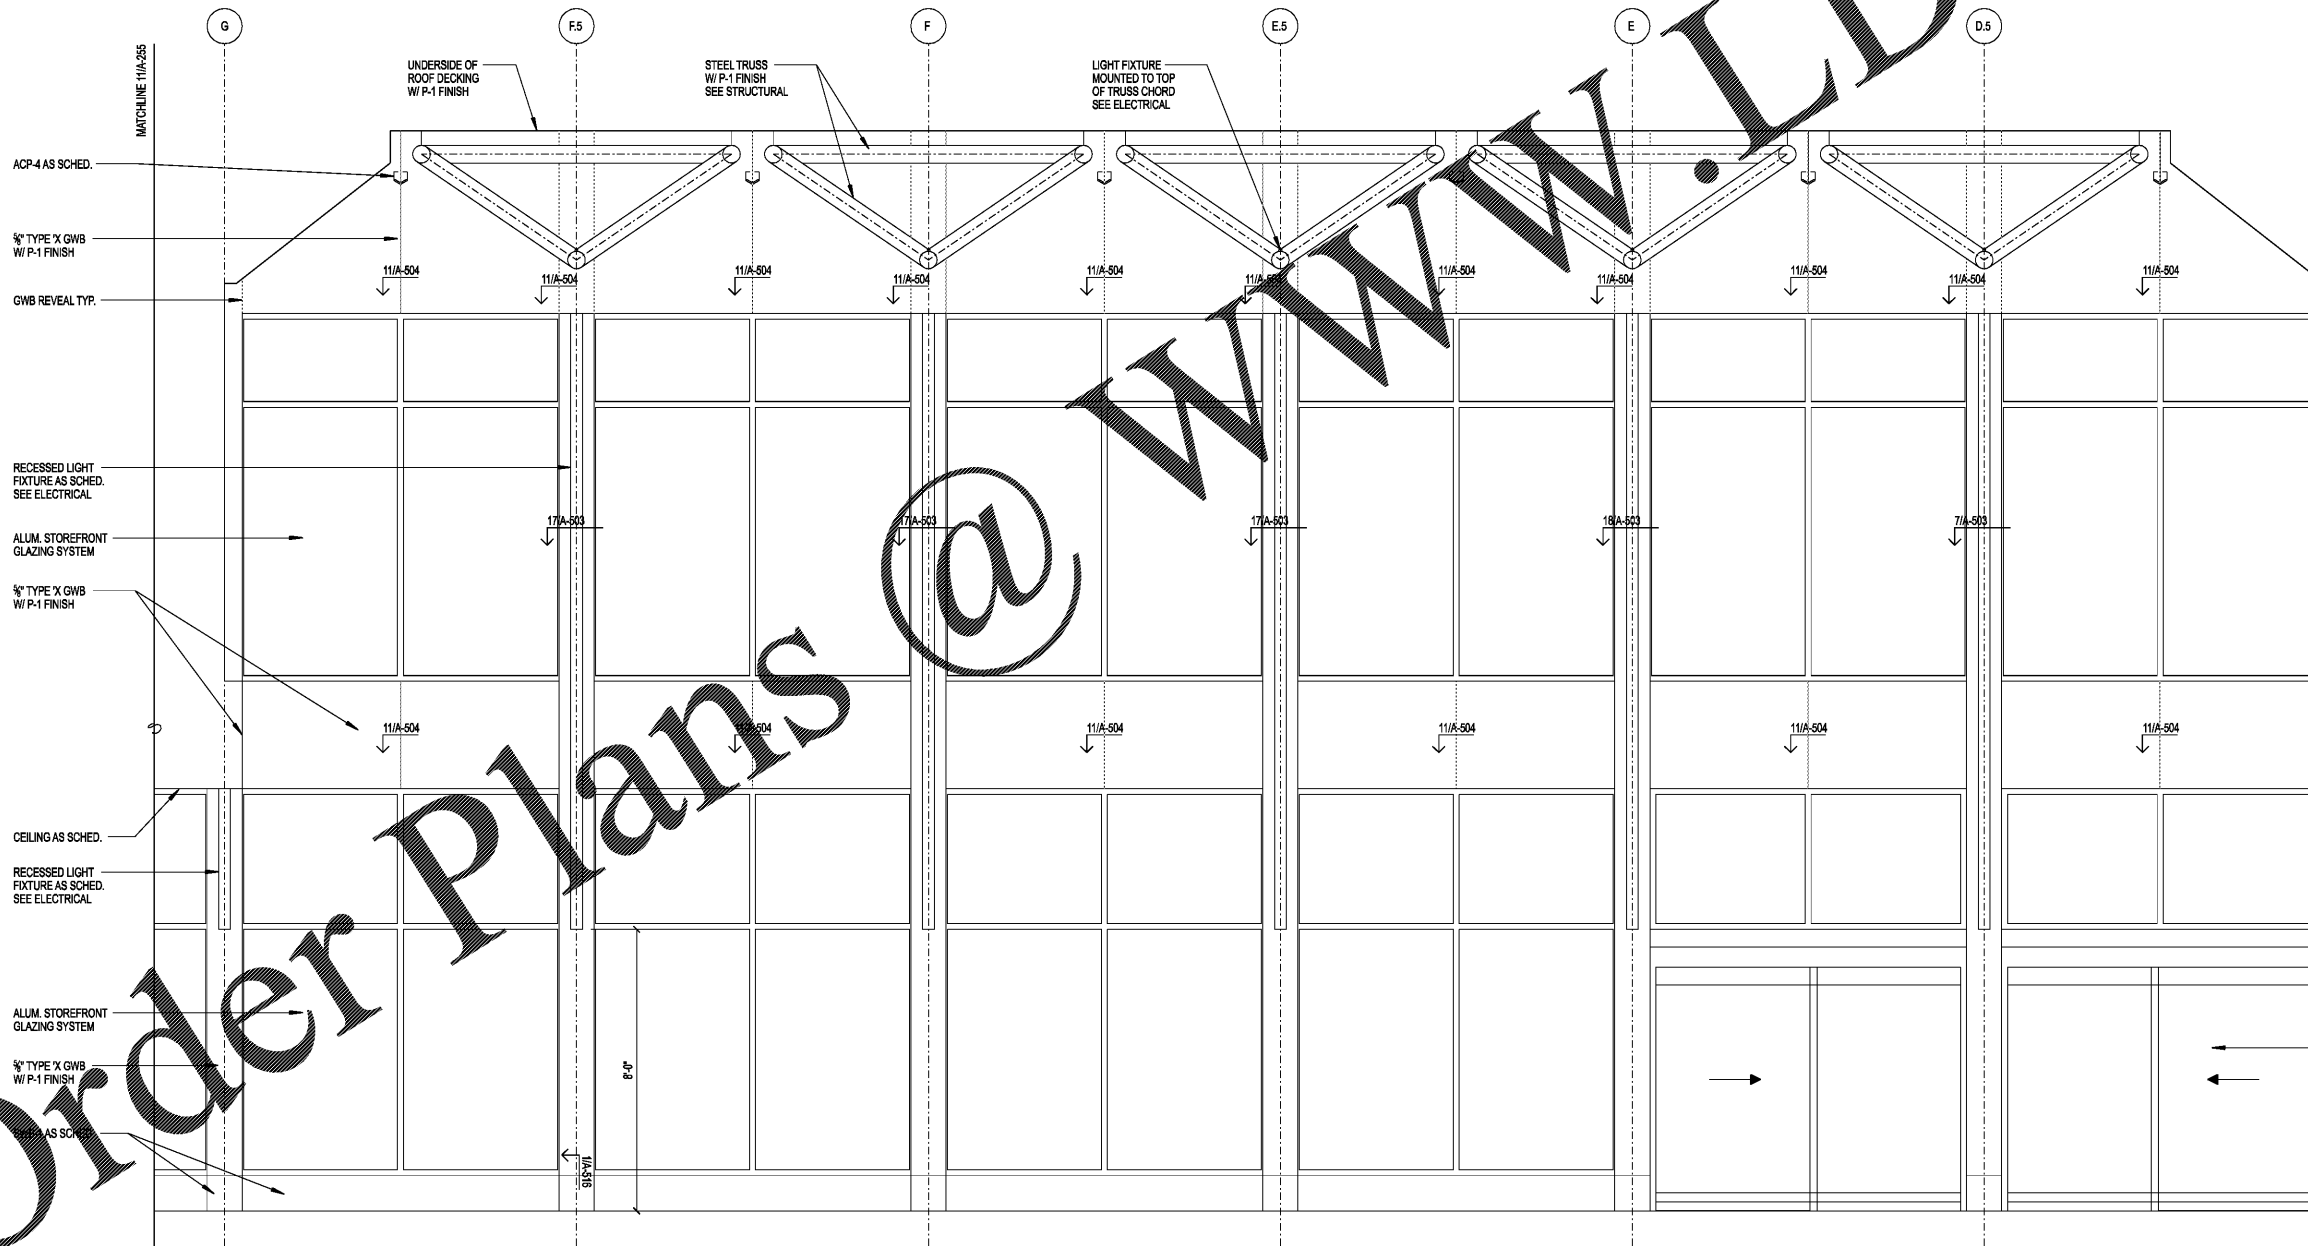

1 A-401 ENLARGED INTERIOR ELEVATION

1/2"=1'-0"

Order Plans @ WWW.LDILine.com