


**WILSON AIR CENTER  
NORTH TERMINAL**

HCDT  
CHARLOTTE-DORRIS  
INTERNATIONAL AIRPORT  
5327 MERRIS FIELD DR  
CHARLOTTE, NC 28203

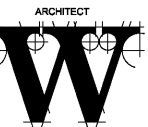

**THE WILSON GROUP**  
- ARCHITECTS -

PO BOX 5510 CHARLOTTE, NC 28299  
704-331-9747 • www.thewilsongroup.com

CIVIL ENGINEER  
**TALBERT, BRIGHT & ELLINGTON**  
3525 WHITEHALL PARK DRIVE, SUITE 210  
CHARLOTTE, NC 28273  
(704) 428-6070 FIRM NO.: C-1183

STRUCTURAL ENGINEER  
**STEWART**  
101 N. TRYON ST., SUITE 1400  
CHARLOTTE, NC 28202  
(704) 999-3523 FIRM NO.: C-1051

MECHANICAL, ELECTRICAL, PLUMBING & FIRE PROTECTION ENGINEER  
**SABER ENGINEERING**  
2923 S. TRYON ST., SUITE 280  
CHARLOTTE, NC 28203  
(704) 373-0068 FIRM NO.: C-2130

LANDSCAPE ARCHITECT  
**URBAN DESIGN PARTNERS**  
1315-EE CENTRAL AVENUE  
CHARLOTTE, NC 28205  
(704) 334-3303 FIRM NO. C-TBD


COMMUNICATIONS INFRASTRUCTURE  
**DB CONSULTING**  
246 LOVEB FARM ROAD  
BLACKSBURG, SC 29702  
(704) 467-7228 FIRM NO. C-TBD

REVISIONS

DATE DECEMBER 7, 2018  
PROJECT NUMBER 9197-000


SHEET TITLE  
**BUILDING SECTIONS**

SHEET NUMBER  
**A-301**

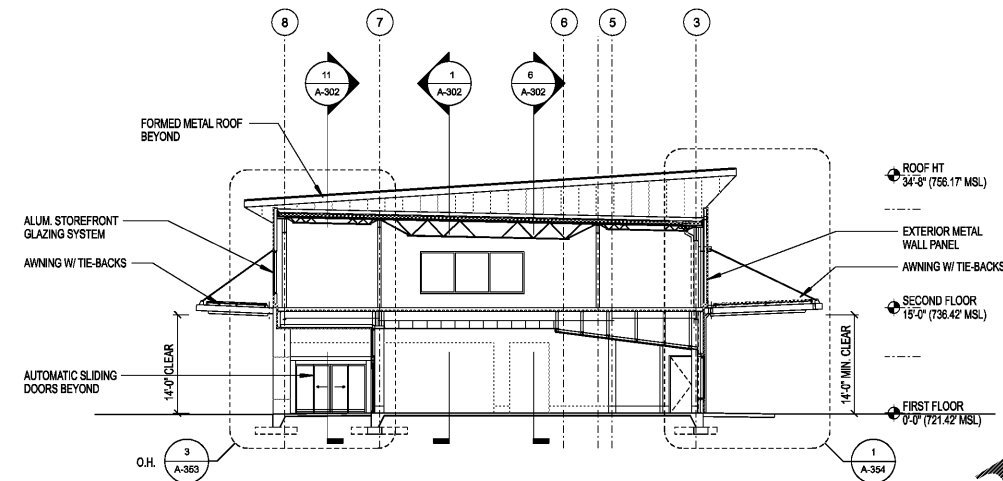


11 CROSS SECTION

1" = 10'-0"

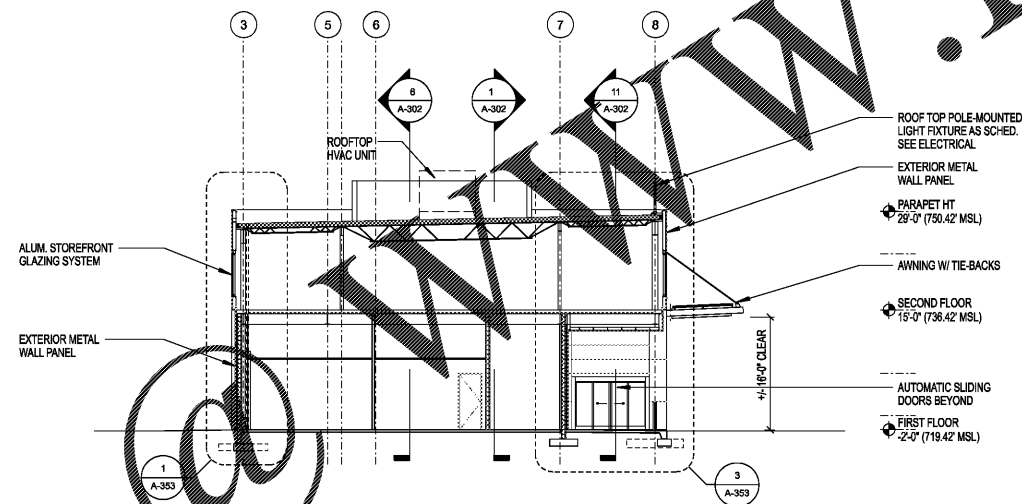

6 CROSS SECTION

1" = 10'-0"

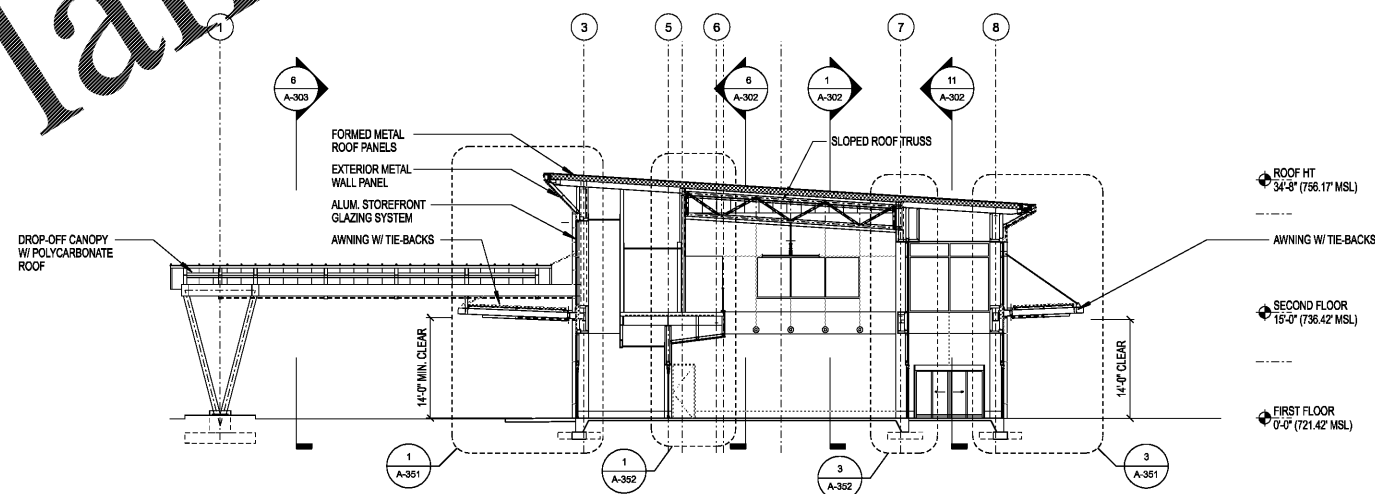

1 CROSS SECTION

1" = 10'-0"

Order Plans

WWW.LDILine.com