


LEGEND

| | |
|-------|-----------|
| IMP-1 | [Pattern] |
| IMP-2 | [Pattern] |
| IMP-3 | [Pattern] |

**WILSON AIR CENTER
NORTH TERMINAL**

HCDT
CHARLOTTE-DORRIS
INTERNATIONAL AIRPORT
5327 MERRIS FIELD DRIVE
CHARLOTTE, NC 28203

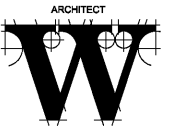

THE WILSON GROUP
- ARCHITECTS -

PO BOX 5510 CHARLOTTE, NC 28299
704-331-9747 • www.twgarchitects.com

CIVIL ENGINEER
TALBERT, BRIGHT & ELLINGTON
3525 WHITEHALL PARK DRIVE, SUITE 210
CHARLOTTE, NC 28273
(704) 428-8070 FIRM NO.: C-1183

STRUCTURAL ENGINEER
STEWART
101 N. TRYON ST., SUITE 1400
CHARLOTTE, NC 28202
(704) 999-3525 FIRM NO.: C-1051

MECHANICAL, ELECTRICAL, PLUMBING & FIRE PROTECTION ENGINEER
SABER ENGINEERING
2923 S. TRYON ST., SUITE 280
CHARLOTTE, NC 28203
(704) 373-0068 FIRM NO.: C-2130

LANDSCAPE ARCHITECT
URBAN DESIGN PARTNERS
1315-EE CENTRAL AVENUE
CHARLOTTE, NC 28205
(704) 334-3303 FIRM NO.: C-TBD

COMMUNICATIONS INFRASTRUCTURE
DB CONSULTING
246 LOVES FARM ROAD
BLACKSBURG, SC 29702
(704) 497-7228 FIRM NO.: C-TBD


REVISIONS

| | |
|--|--|
| | |
| | |
| | |
| | |
| | |

DATE DECEMBER 7, 2018
PROJECT NUMBER 9197-000


SHEET TITLE
BUILDING SECTIONS

SHEET NUMBER
A-303

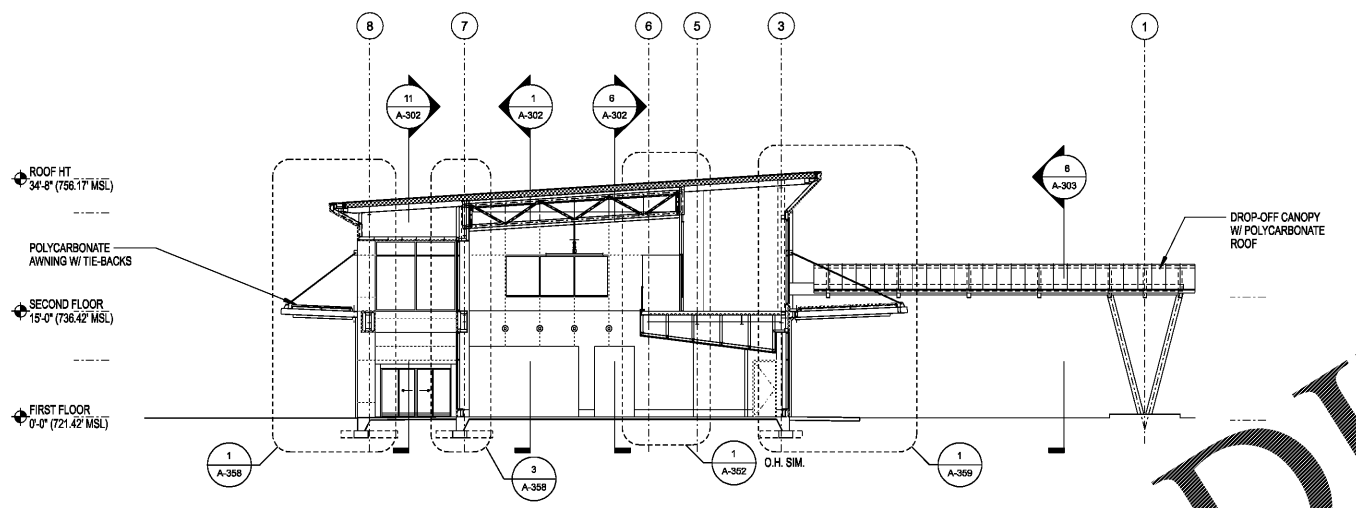


11 A-101 CROSS SECTION

1" = 10'-0"

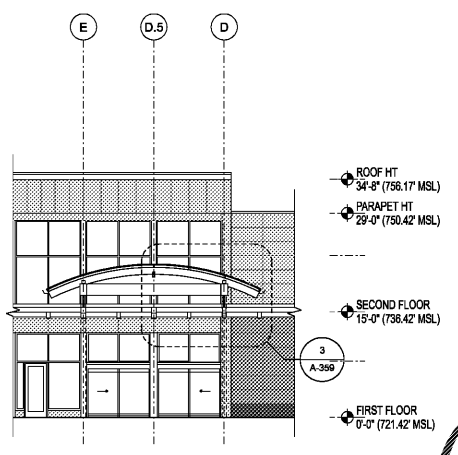

6 A-101 CROSS SECTION

1" = 10'-0"

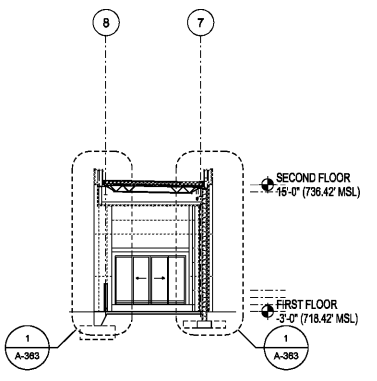

8 A-101 CROSS SECTION

1" = 10'-0"

Order Plans @

WWW.LDILine.com