

**WILSON AIR CENTER**

**NORTH TERMINAL**

HCDT  
CHARLOTTE-DODD  
INTERNATIONAL ARCHITECTS  
5327 MONROE FIELD DRIVE  
CHARLOTTE, NC 28203



**THE WILSON GROUP ARCHITECTS**

PO BOX 5510 CHARLOTTE, NC 28209  
704-331-8747 • www.wilsongroup.com

CIVIL ENGINEER  
**TALBERT, BRIGHT & ELLINGTON**  
3525 WHITEHALL PARK DRIVE, SUITE 210  
CHARLOTTE, NC 28273  
(704) 425-8070 FIRM NO.: C-1183

STRUCTURAL ENGINEER  
**STEWART**  
101 N. TRYON ST., SUITE 1400  
CHARLOTTE, NC 28202  
(704) 889-3523 FIRM NO.: C-1051

MECHANICAL, ELECTRICAL, PLUMBING & FIRE PROTECTION ENGINEER  
**SABER ENGINEERING**  
2923 S. TRYON ST., SUITE 280  
CHARLOTTE, NC 28203  
(704) 373-0068 FIRM NO.: C-2130


LANDSCAPE ARCHITECT  
**URBAN DESIGN PARTNERS**  
1315-EE CENTRAL AVENUE  
CHARLOTTE, NC 28205  
(704) 334-3303 FIRM NO.: C-TBD

COMMUNICATIONS INFRASTRUCTURE  
**DB CONSULTING**  
246 LOVEB FARM ROAD  
BLACKSBURG, SC 29702  
(704) 497-7228 FIRM NO.: C-TBD

DATE DECEMBER 7, 2018  
PROJECT NUMBER 9197-000

SHEET TITLE  
**ENLARGED LEVEL 1 RCP**

SHEET NUMBER  
**A-421**

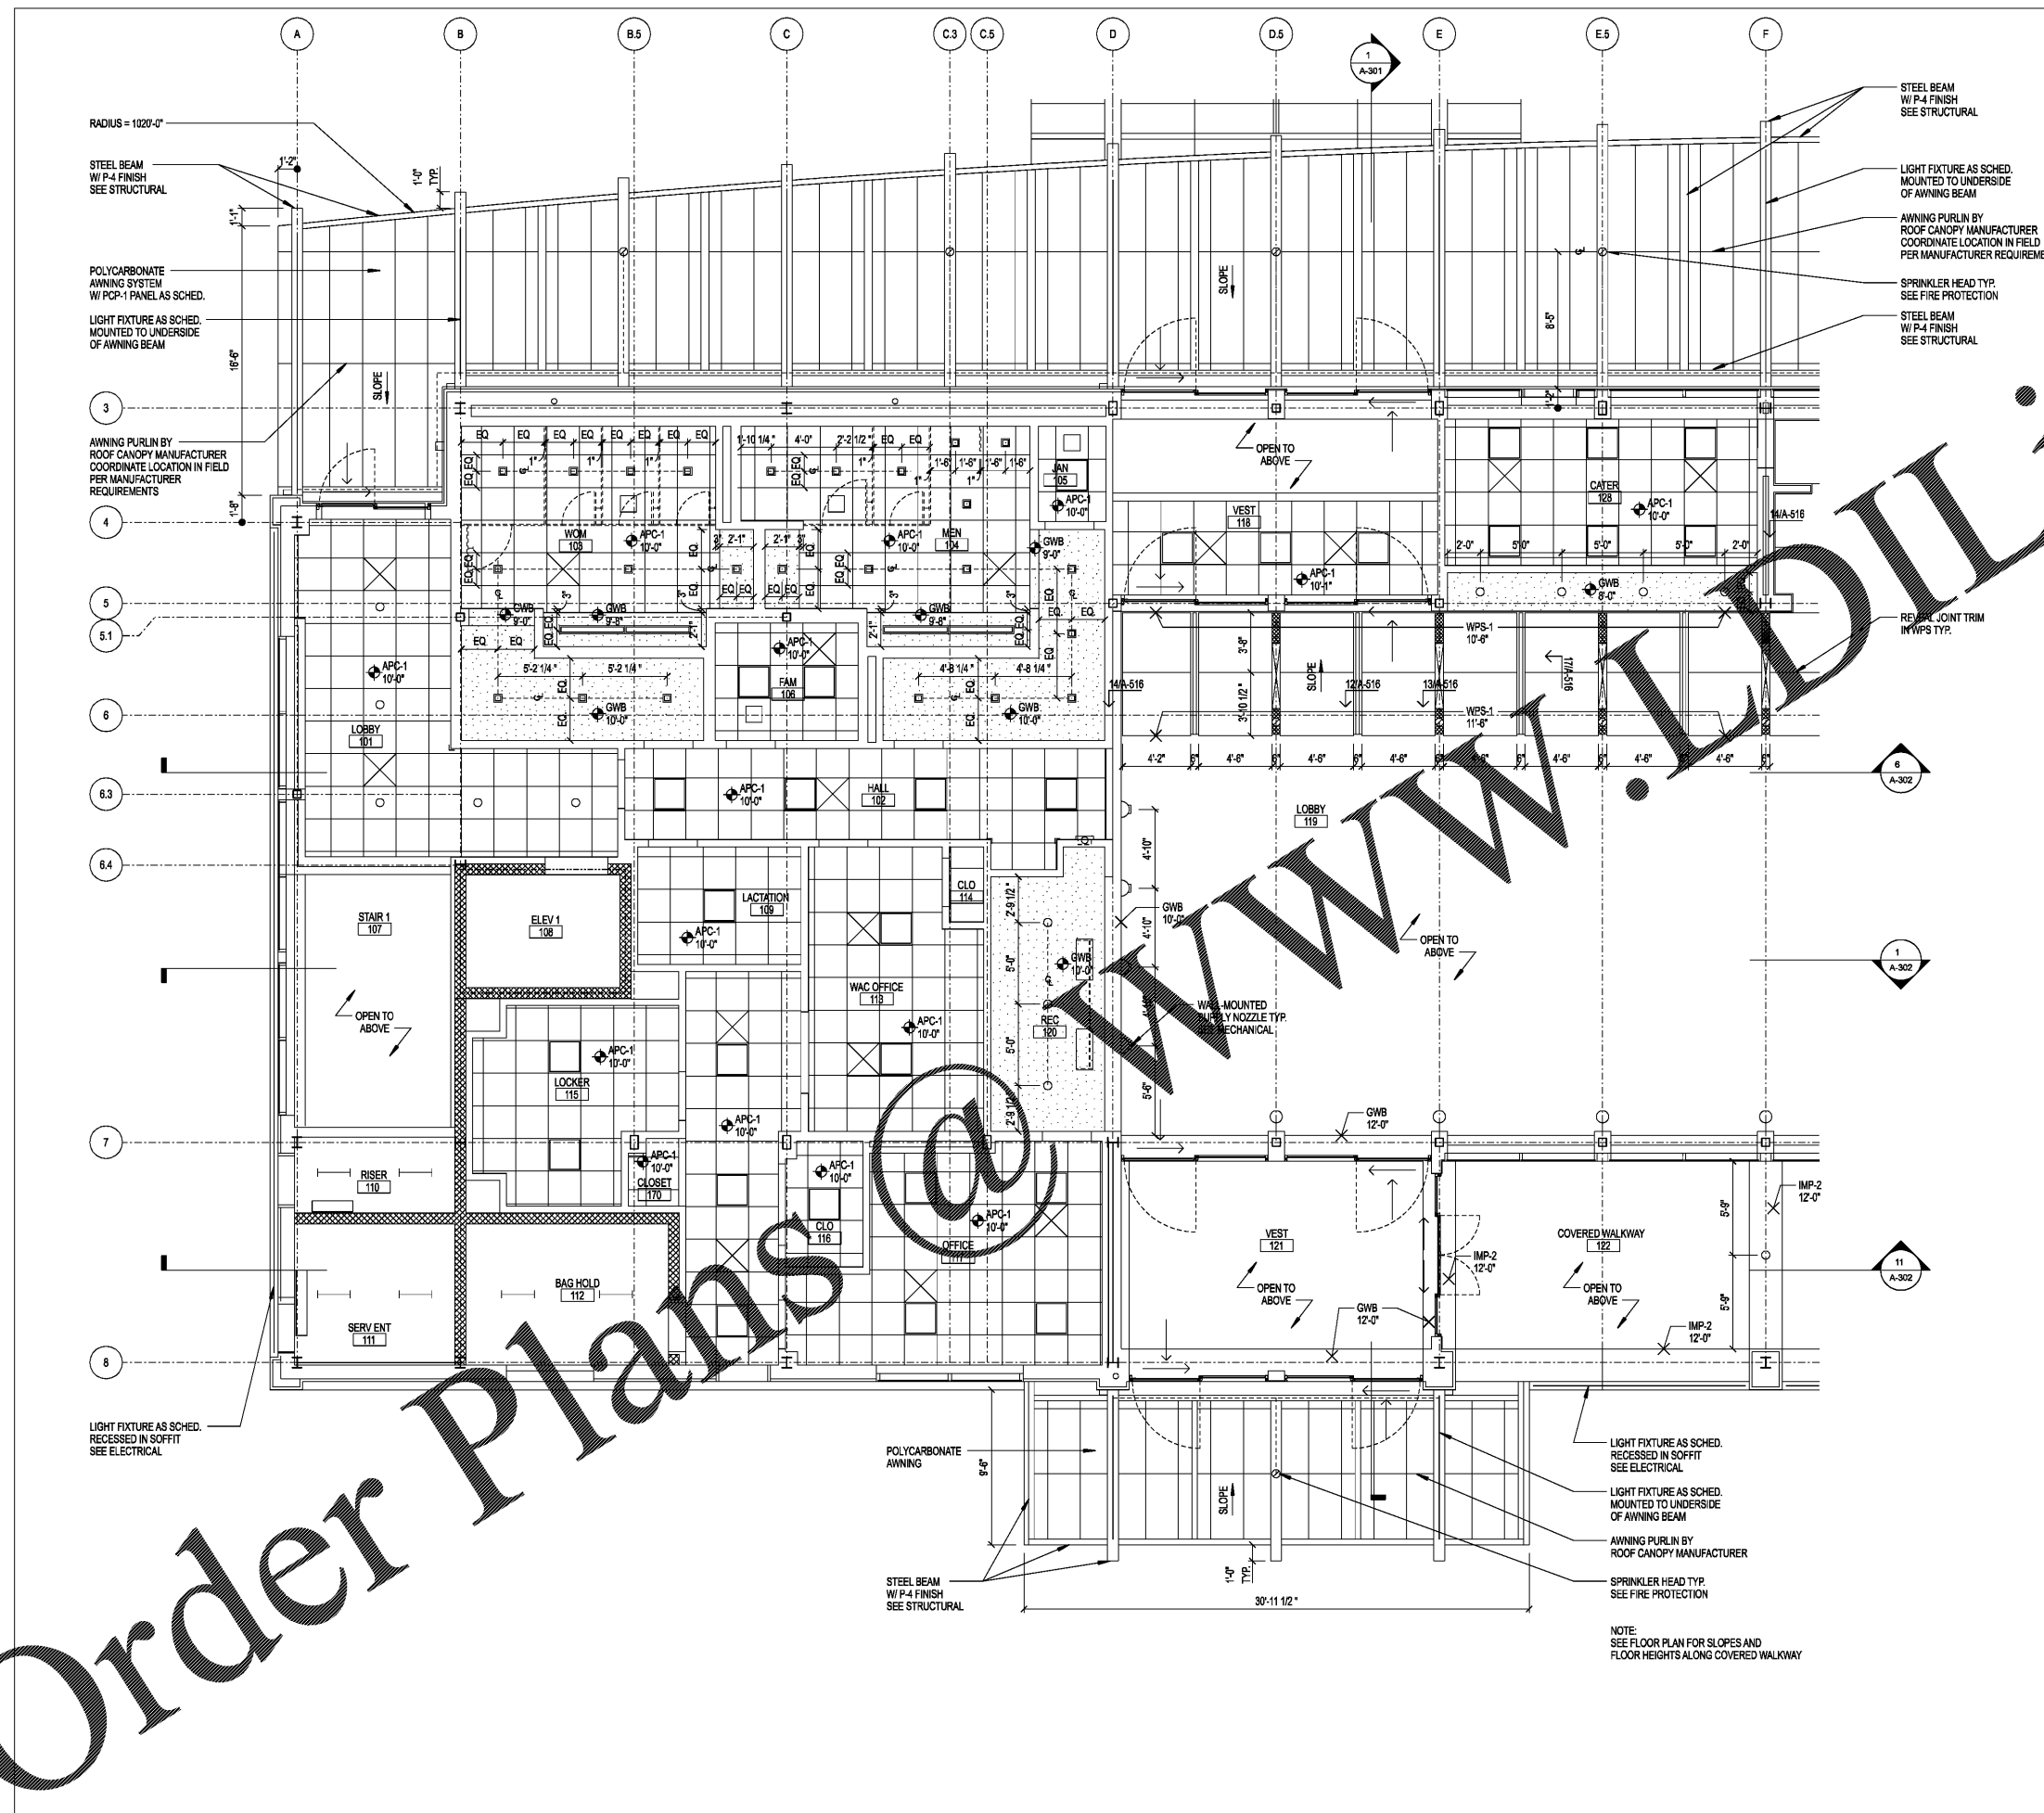

CEILING LEGEND	
SYMBOL	DESCRIPTION
○	RECESSED CAN LIGHT
◻	RECESSED SQUARE LIGHT
▬	6" WIDE LINEAR SLOT LIGHT
○	PENDANT LIGHT
○	WALL-MOUNTED SCONCE/RECESSED LIGHT
—	LINEAR LIGHT FIXTURE
●	SPRINKLER HEAD
○	HVAC NOZZLE DIFFUSER
▬	LINEAR HVAC DIFFUSER
▨	HATCHED CEILING PANEL DENOTES METAL PANELS TO MATCH ADJACENT HVAC GRILLES IN COLOR AND TEXTURE. 18 GA MIN. TYPICAL ALL HVAC SLOTS. CONTRACTOR TO SUBMIT SAMPLES TO ARCHITECT FOR VERIFICATION AND APPROVAL PRIOR TO PROCUREMENT AND INSTALLATION.
□	APC-1 24" X 24" ACOUSTICAL PANEL CEILING
□	APC-2 24" X 54" ACOUSTICAL PANEL CEILING
□	GWB CEILING

REVISIONS

NO.	DESCRIPTION

Order Plans @ [www.WWLDLine.com](http://www.WWLDLine.com)