



ARCHITECT
PO BOX 5510 CHARLOTTE, NC 28209
704-331-8747 • www.wgarchitects.com

CIVIL ENGINEER
TALBERT, BRIGHT & ELLINGTON
3525 WHITEHALL PARK DRIVE, SUITE 210
CHARLOTTE, NC 28273
(704) 425-8070 FIRM NO.: C-1183

STRUCTURAL ENGINEER
STEWART
101 N. TRYON ST., SUITE 1400
CHARLOTTE, NC 28202
(704) 889-3523 FIRM NO.: C-1051

MECHANICAL, ELECTRICAL, PLUMBING & FIRE PROTECTION ENGINEER
SABER ENGINEERING
2923 S. TRYON ST., SUITE 280
CHARLOTTE, NC 28203
(704) 373-0068 FIRM NO.: C-2130

LANDSCAPE ARCHITECT
URBAN DESIGN PARTNERS
1315-EB CENTRAL AVENUE
CHARLOTTE, NC 28205
(704) 334-3303 FIRM NO.: C-TBD

COMMUNICATIONS INFRASTRUCTURE
DB CONSULTING
246 LOVEB FARM ROAD
BLACKSBURG, SC 29702
(704) 497-7228 FIRM NO.: C-TBD


REVISIONS

DATE DECEMBER 7, 2018
PROJECT NUMBER 9197-000

SHEET TITLE
**ENLARGED
LEVEL 2 RCP**

SHEET NUMBER
A-424

CEILING LEGEND	
SYMBOL	DESCRIPTION
○	RECESSED CAN LIGHT
◻	RECESSED SQUARE LIGHT
▬	6" WIDE LINEAR SLOT LIGHT
○	PENDANT LIGHT
○	WALL-MOUNTED SCONCE/RECESSED LIGHT
▬	LINEAR LIGHT FIXTURE
○	SPRINKLER HEAD
○	HVAC NOZZLE DIFFUSER
▬	LINEAR HVAC DIFFUSER
▨	HATCHED CEILING PANEL DENOTES TRUSS MOUNTED CEILING PANELS TO MATCH ADJACENT HVAC GRILLES IN COLOR AND TEXTURE. 18 G/MIN. TYPICAL ALL HVAC SLOTS. CONTRACTOR TO SUBMIT SCHEDULE TO ARCHITECT FOR VERIFICATION AND APPROVAL PRIOR TO PROCUREMENT AND INSTALLATION.
▨	PC-1 2' X 4' ACOUSTICAL PANEL CEILING
▨	APC-2 2' X 4' ACOUSTICAL PANEL CEILING
▨	GWB CEILING

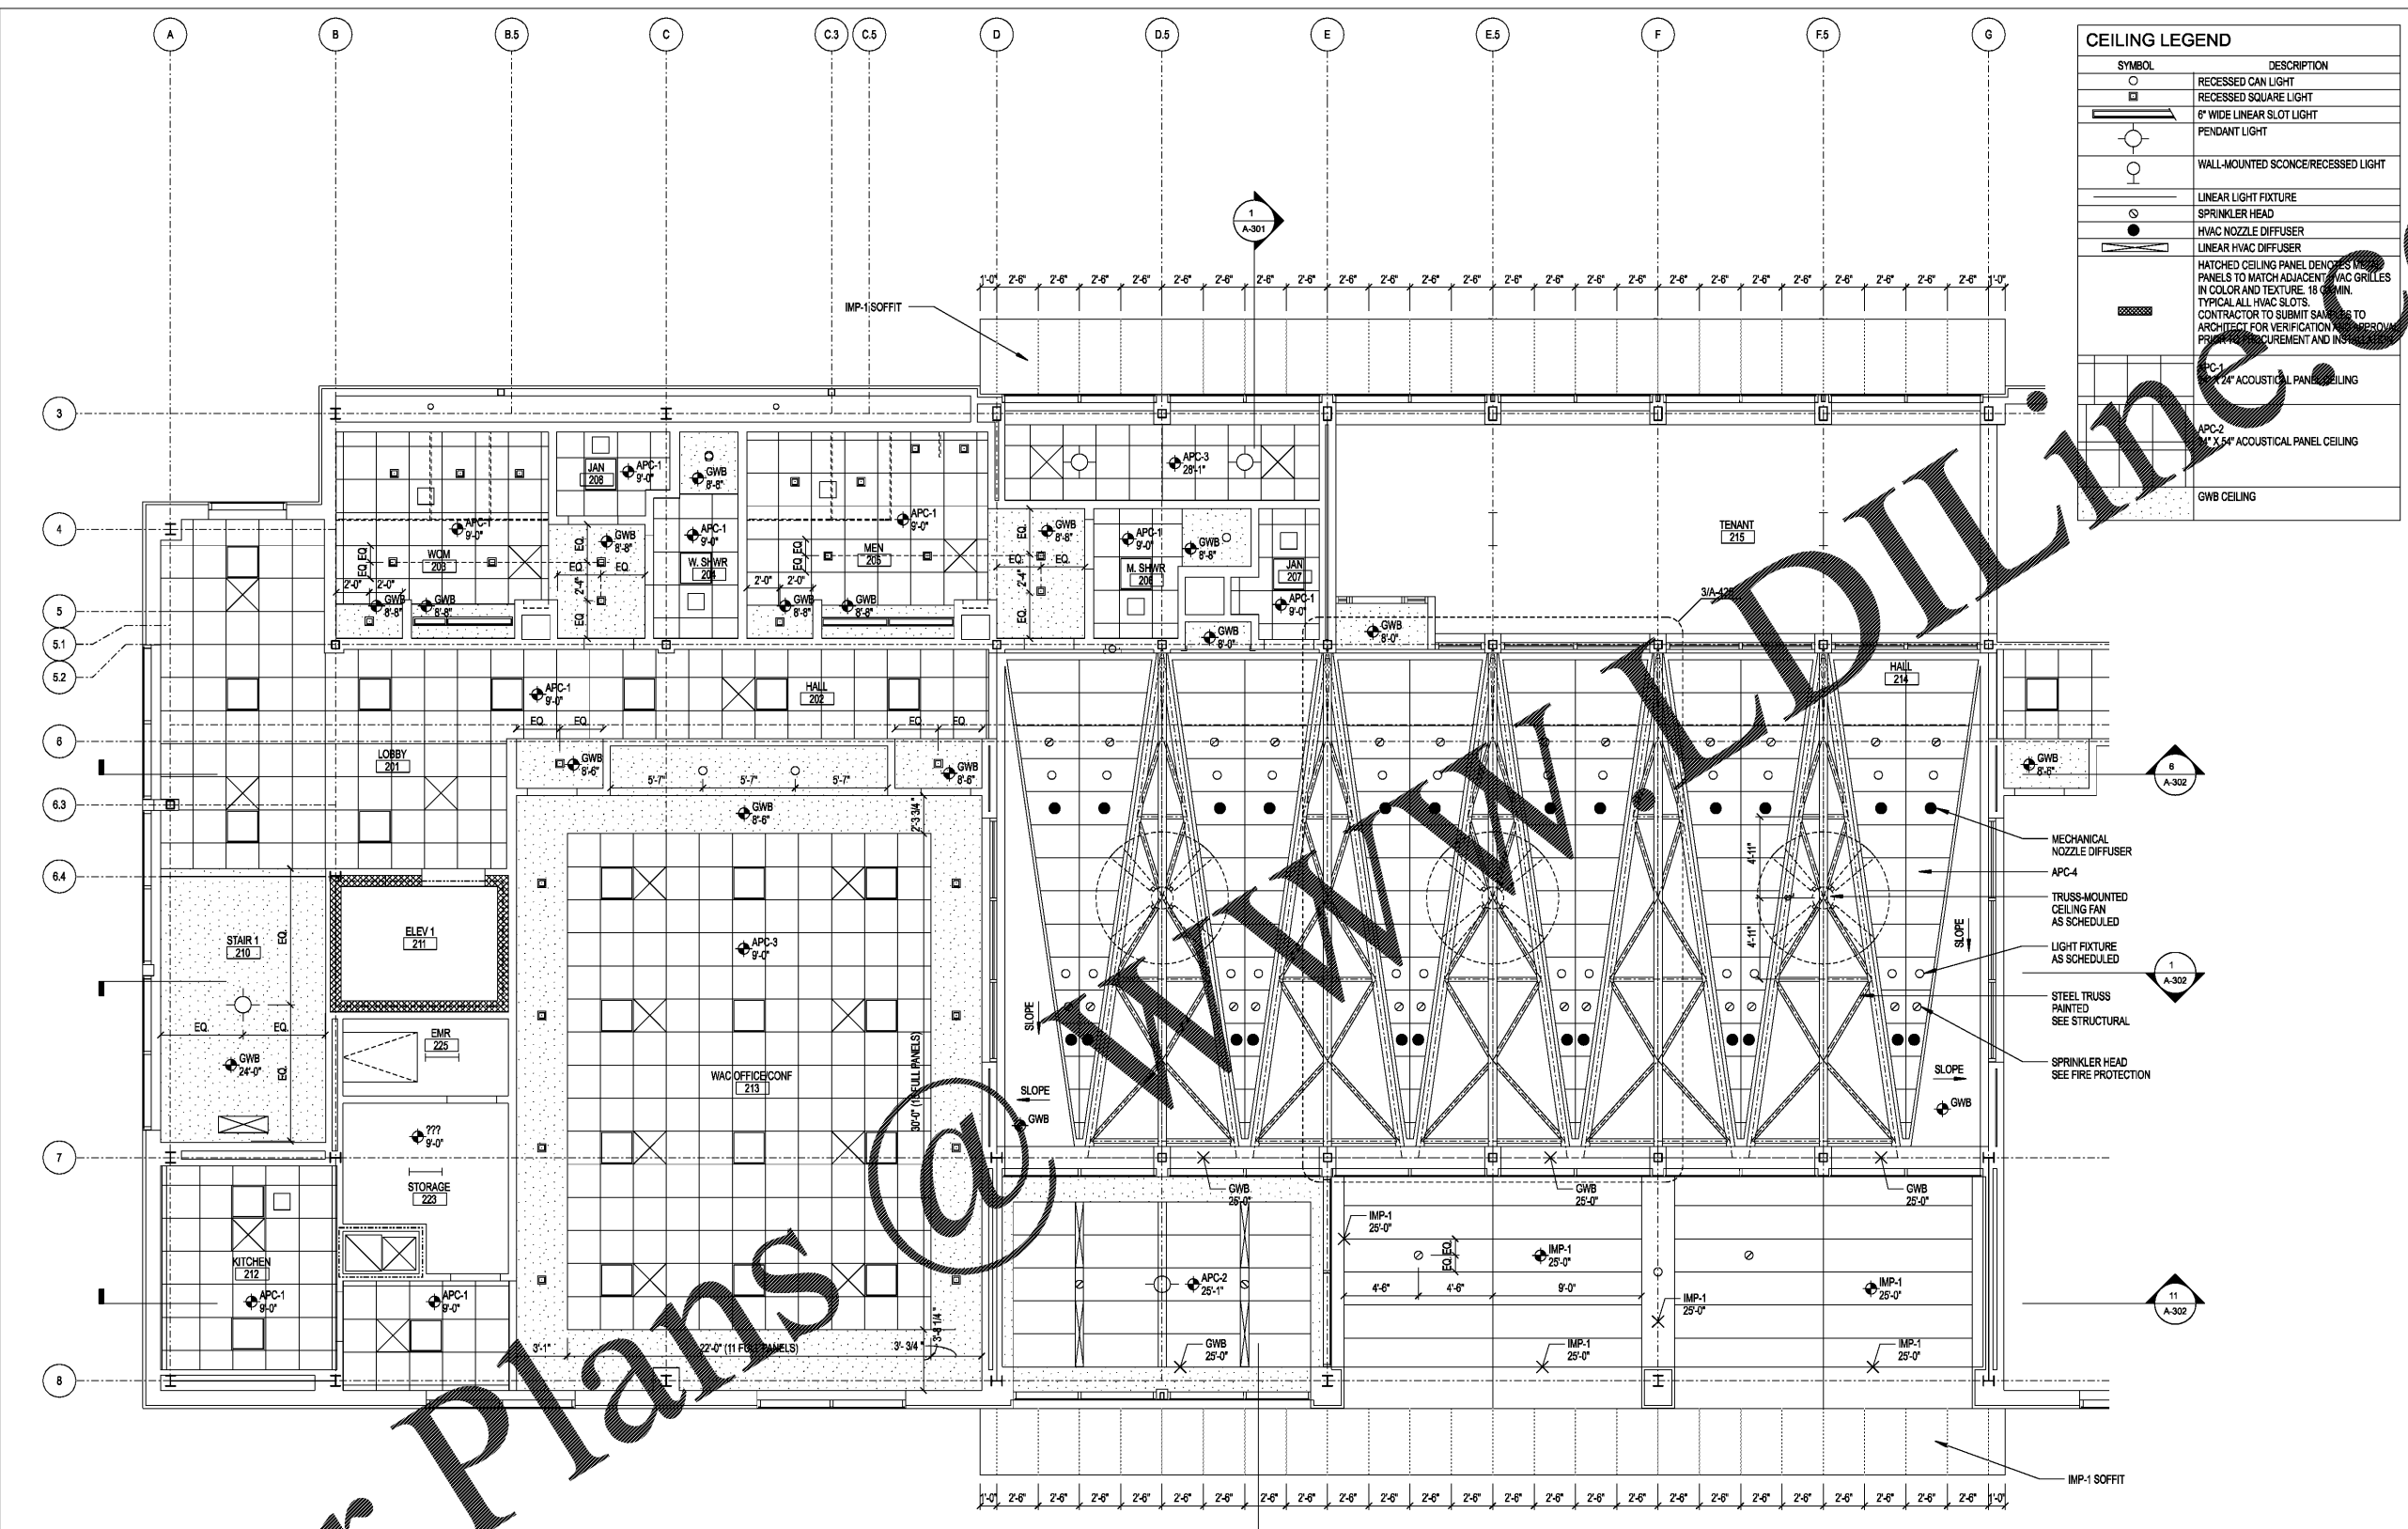

Order Plans @