



ARCHITECT
THE WILSON GROUP
ARCHITECTS

PO BOX 5510 CHARLOTTE, NC 28209
704-331-8747 • www.twgarchitects.com

CIVIL ENGINEER
TALBERT, BRIGHT & ELLINGTON
3525 WHITEHALL PARK DRIVE, SUITE 210
CHARLOTTE, NC 28273
(704) 425-8070 FIRM NO.: C-1183

STRUCTURAL ENGINEER
STEWART
101 N. TRYON ST., SUITE 1400
CHARLOTTE, NC 28202
(704) 889-3523 FIRM NO.: C-1051

MECHANICAL, ELECTRICAL, PLUMBING & FIRE PROTECTION ENGINEER
SABER ENGINEERING
2923 S. TRYON ST., SUITE 200
CHARLOTTE, NC 28203
(704) 373-0068 FIRM NO.: C-2130

LANDSCAPE ARCHITECT
URBAN DESIGN PARTNERS
1315-EE CENTRAL AVENUE
CHARLOTTE, NC 28205
(704) 334-3303 FIRM NO. C-TBD


COMMUNICATIONS INFRASTRUCTURE
DB CONSULTING
246 LOVEB FARM ROAD
BLACKSBURG, SC 29702
(704) 497-7228 FIRM NO. C-TBD

REVISIONS

DATE DECEMBER 7, 2018
PROJECT NUMBER 9197-000

SHEET TITLE
ENLARGED
CANOPY RCP

SHEET NUMBER
A-426

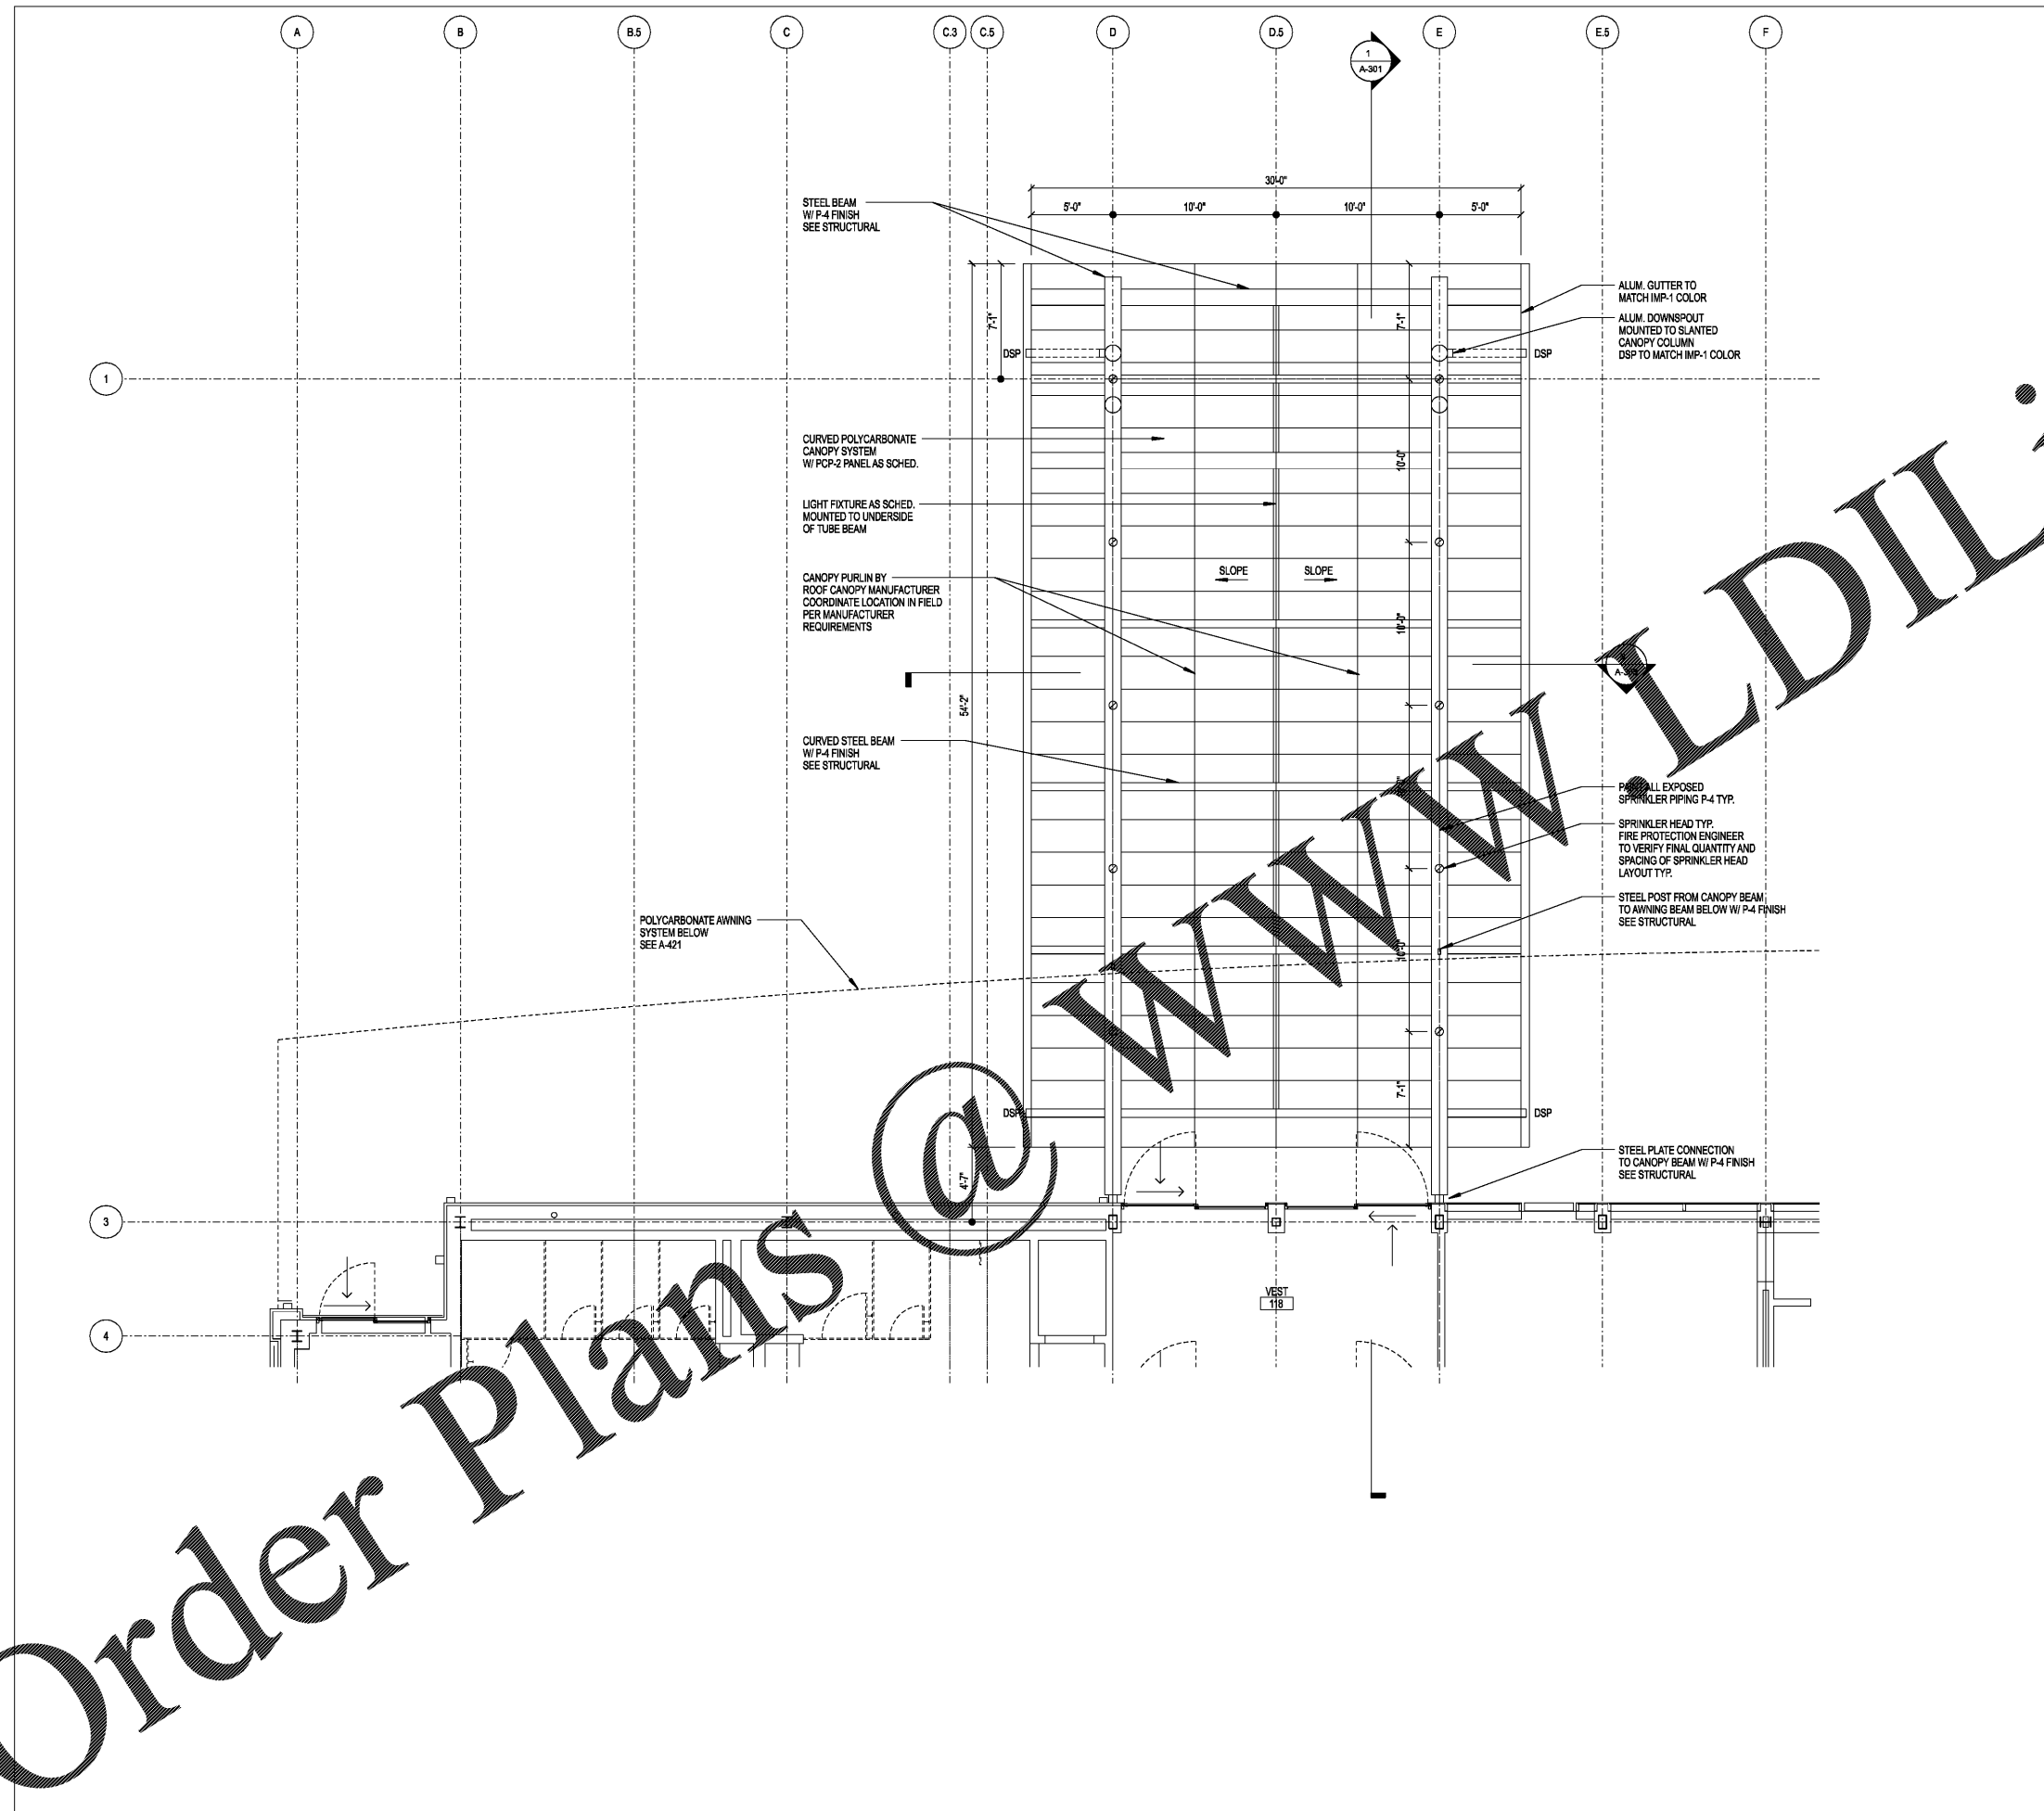

CEILING LEGEND	
SYMBOL	DESCRIPTION
○	RECESSED CAN LIGHT
□	RECESSED SQUARE LIGHT
▬	6" WIDE LINEAR SLOT LIGHT
○	PENDANT LIGHT
○	WALL-MOUNTED SCONCE/RECESSED LIGHT
▬	LINEAR LIGHT FIXTURE
○	SPRINKLER HEAD
●	HVAC NOZZLE DIFFUSER
▬	LINEAR HVAC DIFFUSER
▨	HATCHED CEILING PANEL DENOTES METAL PANELS TO MATCH ADJACENT HVAC GRILLES IN COLOR AND TEXTURE. 18 GA MIN. TYPICAL ALL HVAC SLOTS. CONTRACTOR TO SUBMIT SAMPLES TO ARCHITECT FOR VERIFICATION AND APPROVAL PRIOR TO PROCUREMENT AND INSTALLATION.
□	APC-1 24" X 24" ACOUSTICAL PANEL CEILING
□	APC-2 24" X 54" ACOUSTICAL PANEL CEILING
▨	GWB CEILING

Order Plans @