



ARCHITECT
PO BOX 5510 CHARLOTTE, NC 28299
704-331-9747 • www.wilgrouparchitects.com

CIVIL ENGINEER
TALBERT, BRIGHT & ELLINGTON
3525 WHITEHALL PARK DRIVE, SUITE 210
CHARLOTTE, NC 28273
(704) 428-6070 FIRM NO.: C-1183

STRUCTURAL ENGINEER
STEWART
101 N. TRYON ST., SUITE 1400
CHARLOTTE, NC 28202
(704) 909-3523 FIRM NO.: C-1051

MECHANICAL, ELECTRICAL, PLUMBING & FIRE PROTECTION ENGINEER
SABER ENGINEERING
2923 S. TRYON ST., SUITE 280
CHARLOTTE, NC 28203
(704) 373-0098 FIRM NO.: C-2130

LANDSCAPE ARCHITECT
URBAN DESIGN PARTNERS
1315-EE CENTRAL AVENUE
CHARLOTTE, NC 28205
(704) 334-3303 FIRM NO.: C-TBD


COMMUNICATIONS INFRASTRUCTURE
DB CONSULTING
246 LOVES FARM ROAD
BLACKSBURG, SC 29702
(704) 467-7228 FIRM NO.: C-TBD

REVISIONS


DATE DECEMBER 7, 2018
PROJECT NUMBER 9197-000

SHEET TITLE
ENLARGED STAIR PLANS


SHEET NUMBER
A-431

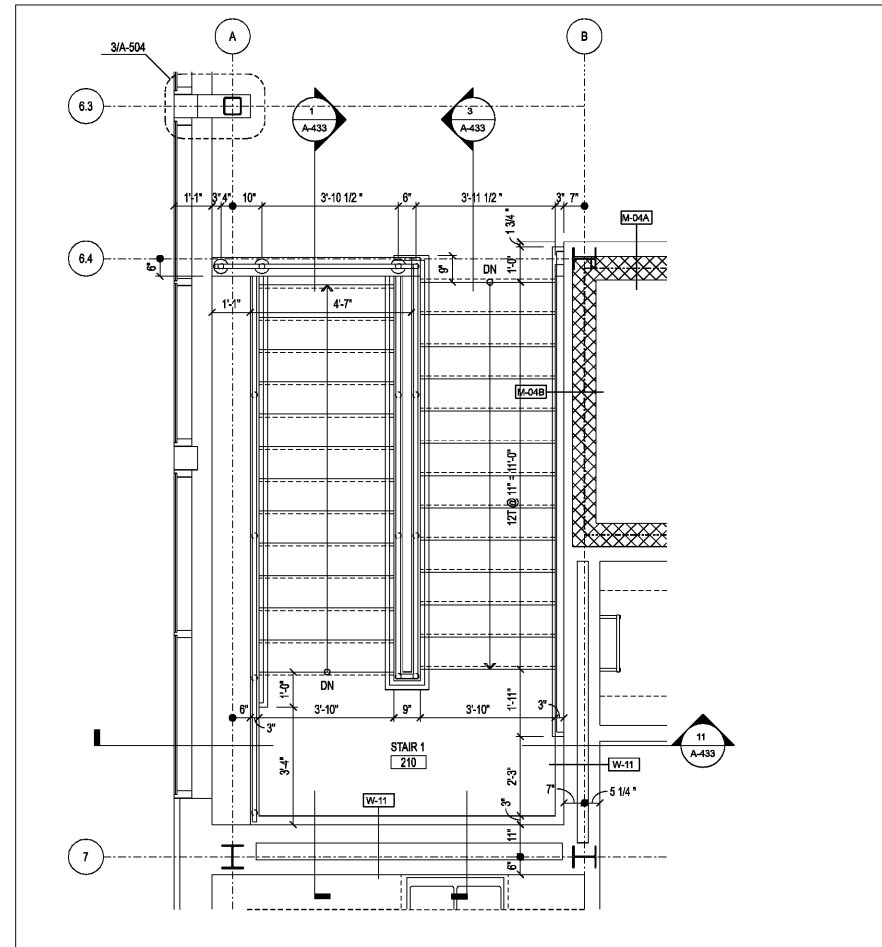


11 A-404 ENLARGED SECOND LEVEL STAIR PLAN 1/2"=1'-0"

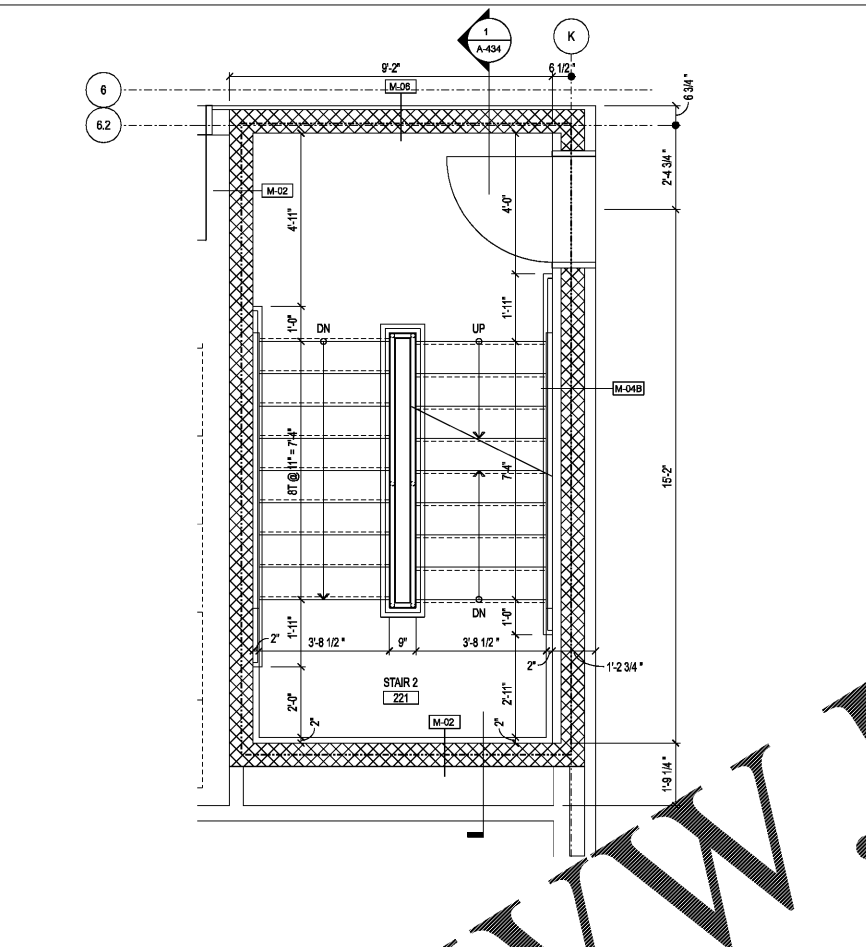


12 A-405 ENLARGED SECOND LEVEL STAIR PLAN 1/2"=1'-0"

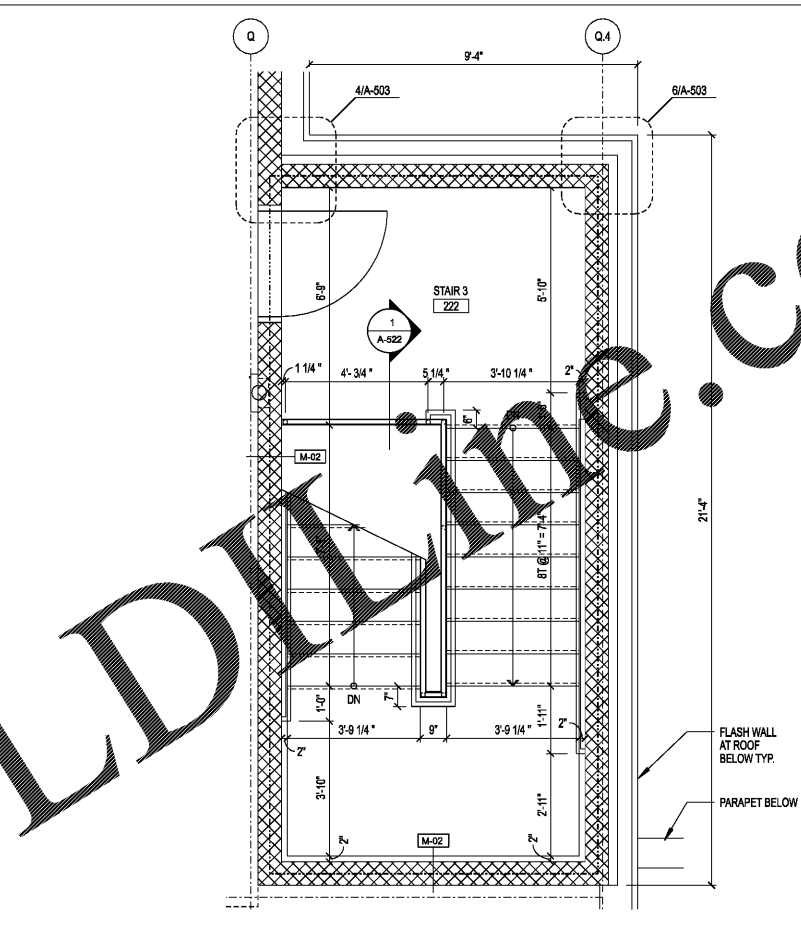


13 A-406 ENLARGED SECOND LEVEL STAIR PLAN 1/2"=1'-0"

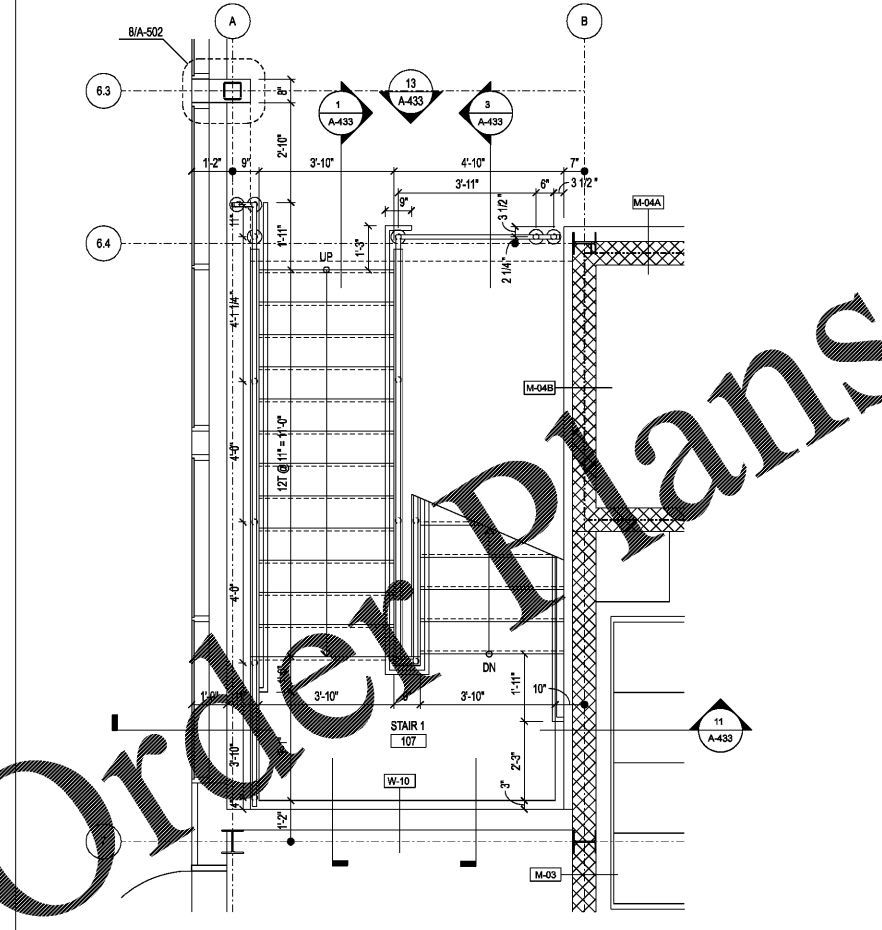

1 A-401 ENLARGED FIRST LEVEL STAIR PLAN 1/2"=1'-0"

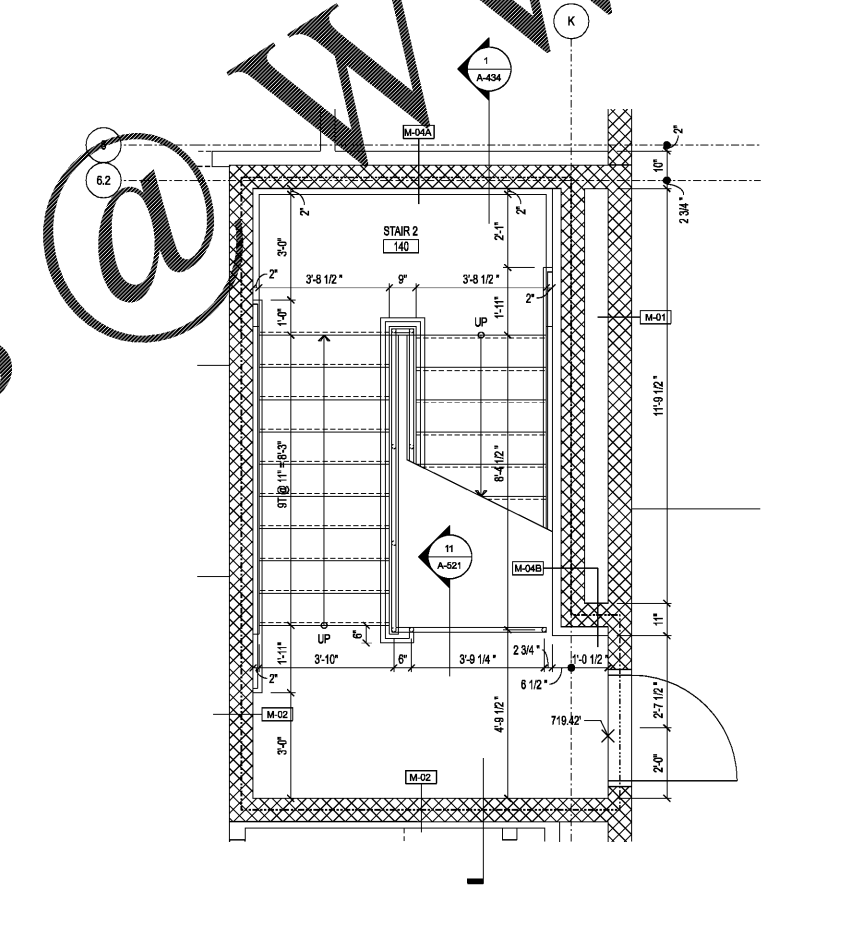

2 A-402 ENLARGED FIRST LEVEL STAIR PLAN 1/2"=1'-0"

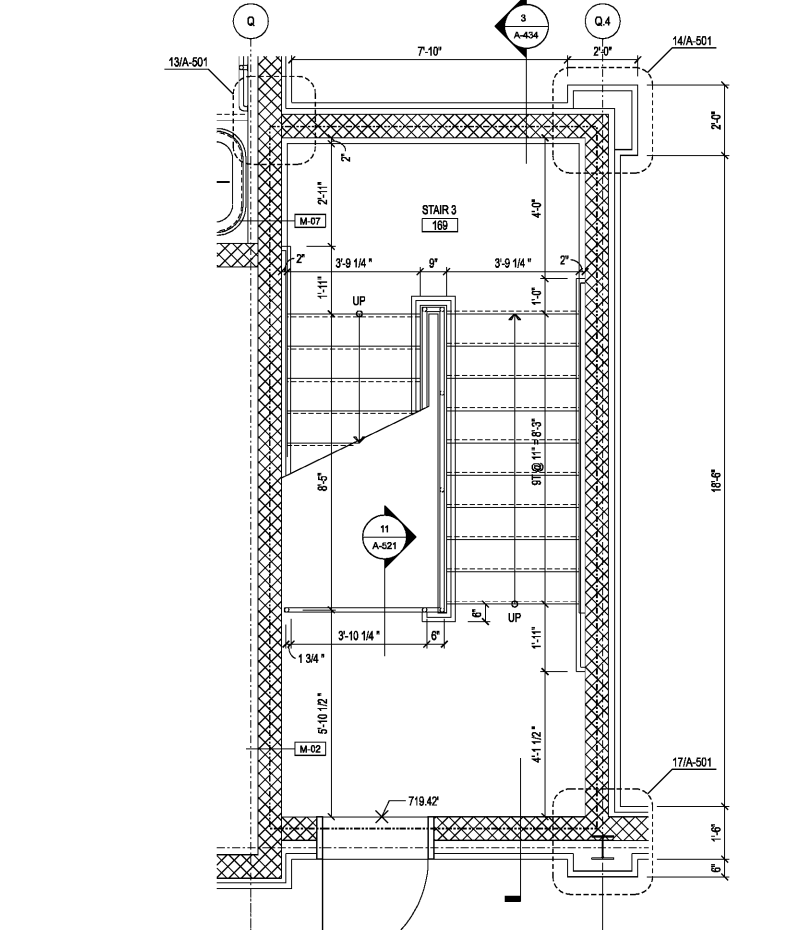

3 A-403 ENLARGED FIRST LEVEL STAIR PLAN 1/2"=1'-0"

Order Plans

@ WWW.LDLINE.COM