
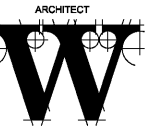


**WILSON AIR CENTER  
NORTH TERMINAL**

HCDT  
CHARLOTTE-DORRIS  
INTERNATIONAL AIRPORT  
5327 MERRIS FIELD DRIVE  
CHARLOTTE, NC 28203

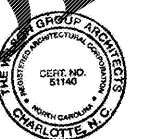

**THE WILSON GROUP**  
- ARCHITECTS -

PO BOX 5510 CHARLOTTE, NC 28299  
704-331-5747 • www.wgarchitects.com

CIVIL ENGINEER  
**TALBERT, BRIGHT & ELLINGTON**  
3525 WHITEHALL PARK DRIVE, SUITE 210  
CHARLOTTE, NC 28273  
(704) 425-8070 FIRM NO.: C-1183

STRUCTURAL ENGINEER  
**STEWART**  
101 N. TRYON ST., SUITE 1400  
CHARLOTTE, NC 28202  
(704) 333-3523 FIRM NO.: C-1051

MECHANICAL, ELECTRICAL, PLUMBING & FIRE PROTECTION ENGINEER  
**SABER ENGINEERING**  
2923 S. TRYON ST., SUITE 280  
CHARLOTTE, NC 28203  
(704) 373-0068 FIRM NO.: C-2130

LANDSCAPE ARCHITECT  
**URBAN DESIGN PARTNERS**  
1315-EE CENTRAL AVENUE  
CHARLOTTE, NC 28205  
(704) 334-3303 FIRM NO.: C-TBD


COMMUNICATIONS INFRASTRUCTURE  
**DB CONSULTING**  
246 LOVES FARM ROAD  
BLACKSBURG, SC 29702  
(704) 467-7228 FIRM NO.: C-TBD

REVISIONS


DATE DECEMBER 7, 2018  
PROJECT NUMBER 9197-000

SHEET TITLE  
**ENLARGED  
STAIR  
SECTIONS**

SHEET NUMBER  
**A-434**

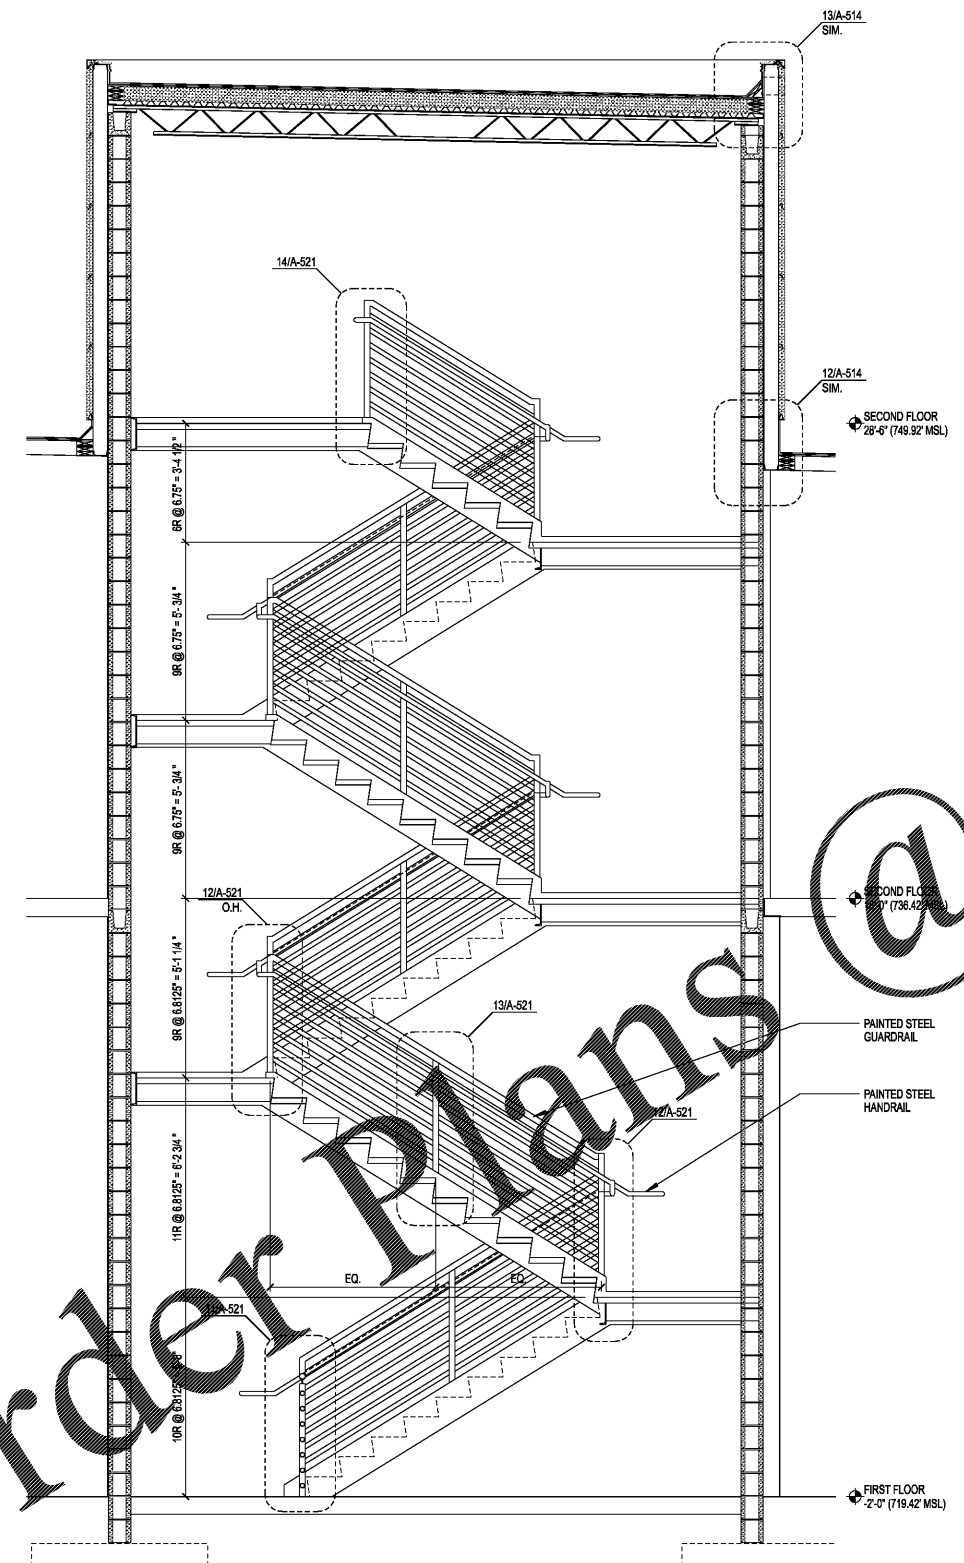

**1** A-421 STAIR SECTION 1/2"=1'-0"

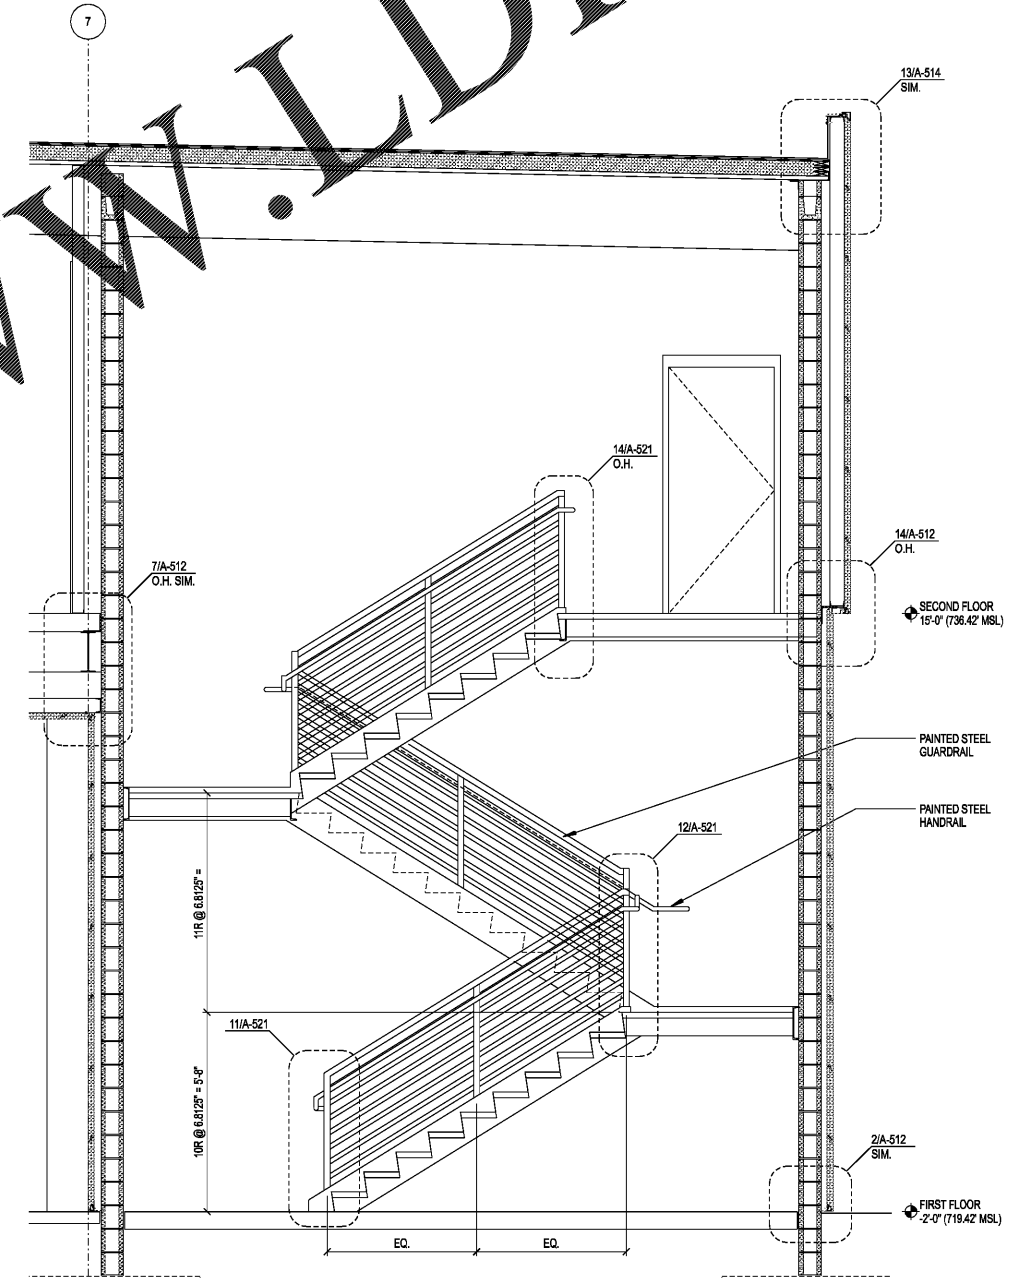

**3** A-421 STAIR SECTION 1/2"=1'-0"