


REVISIONS

DATE DECEMBER 7, 2018
PROJECT NUMBER 9197-000

SHEET TITLE
SECTION DETAILS

SHEET NUMBER
A-512

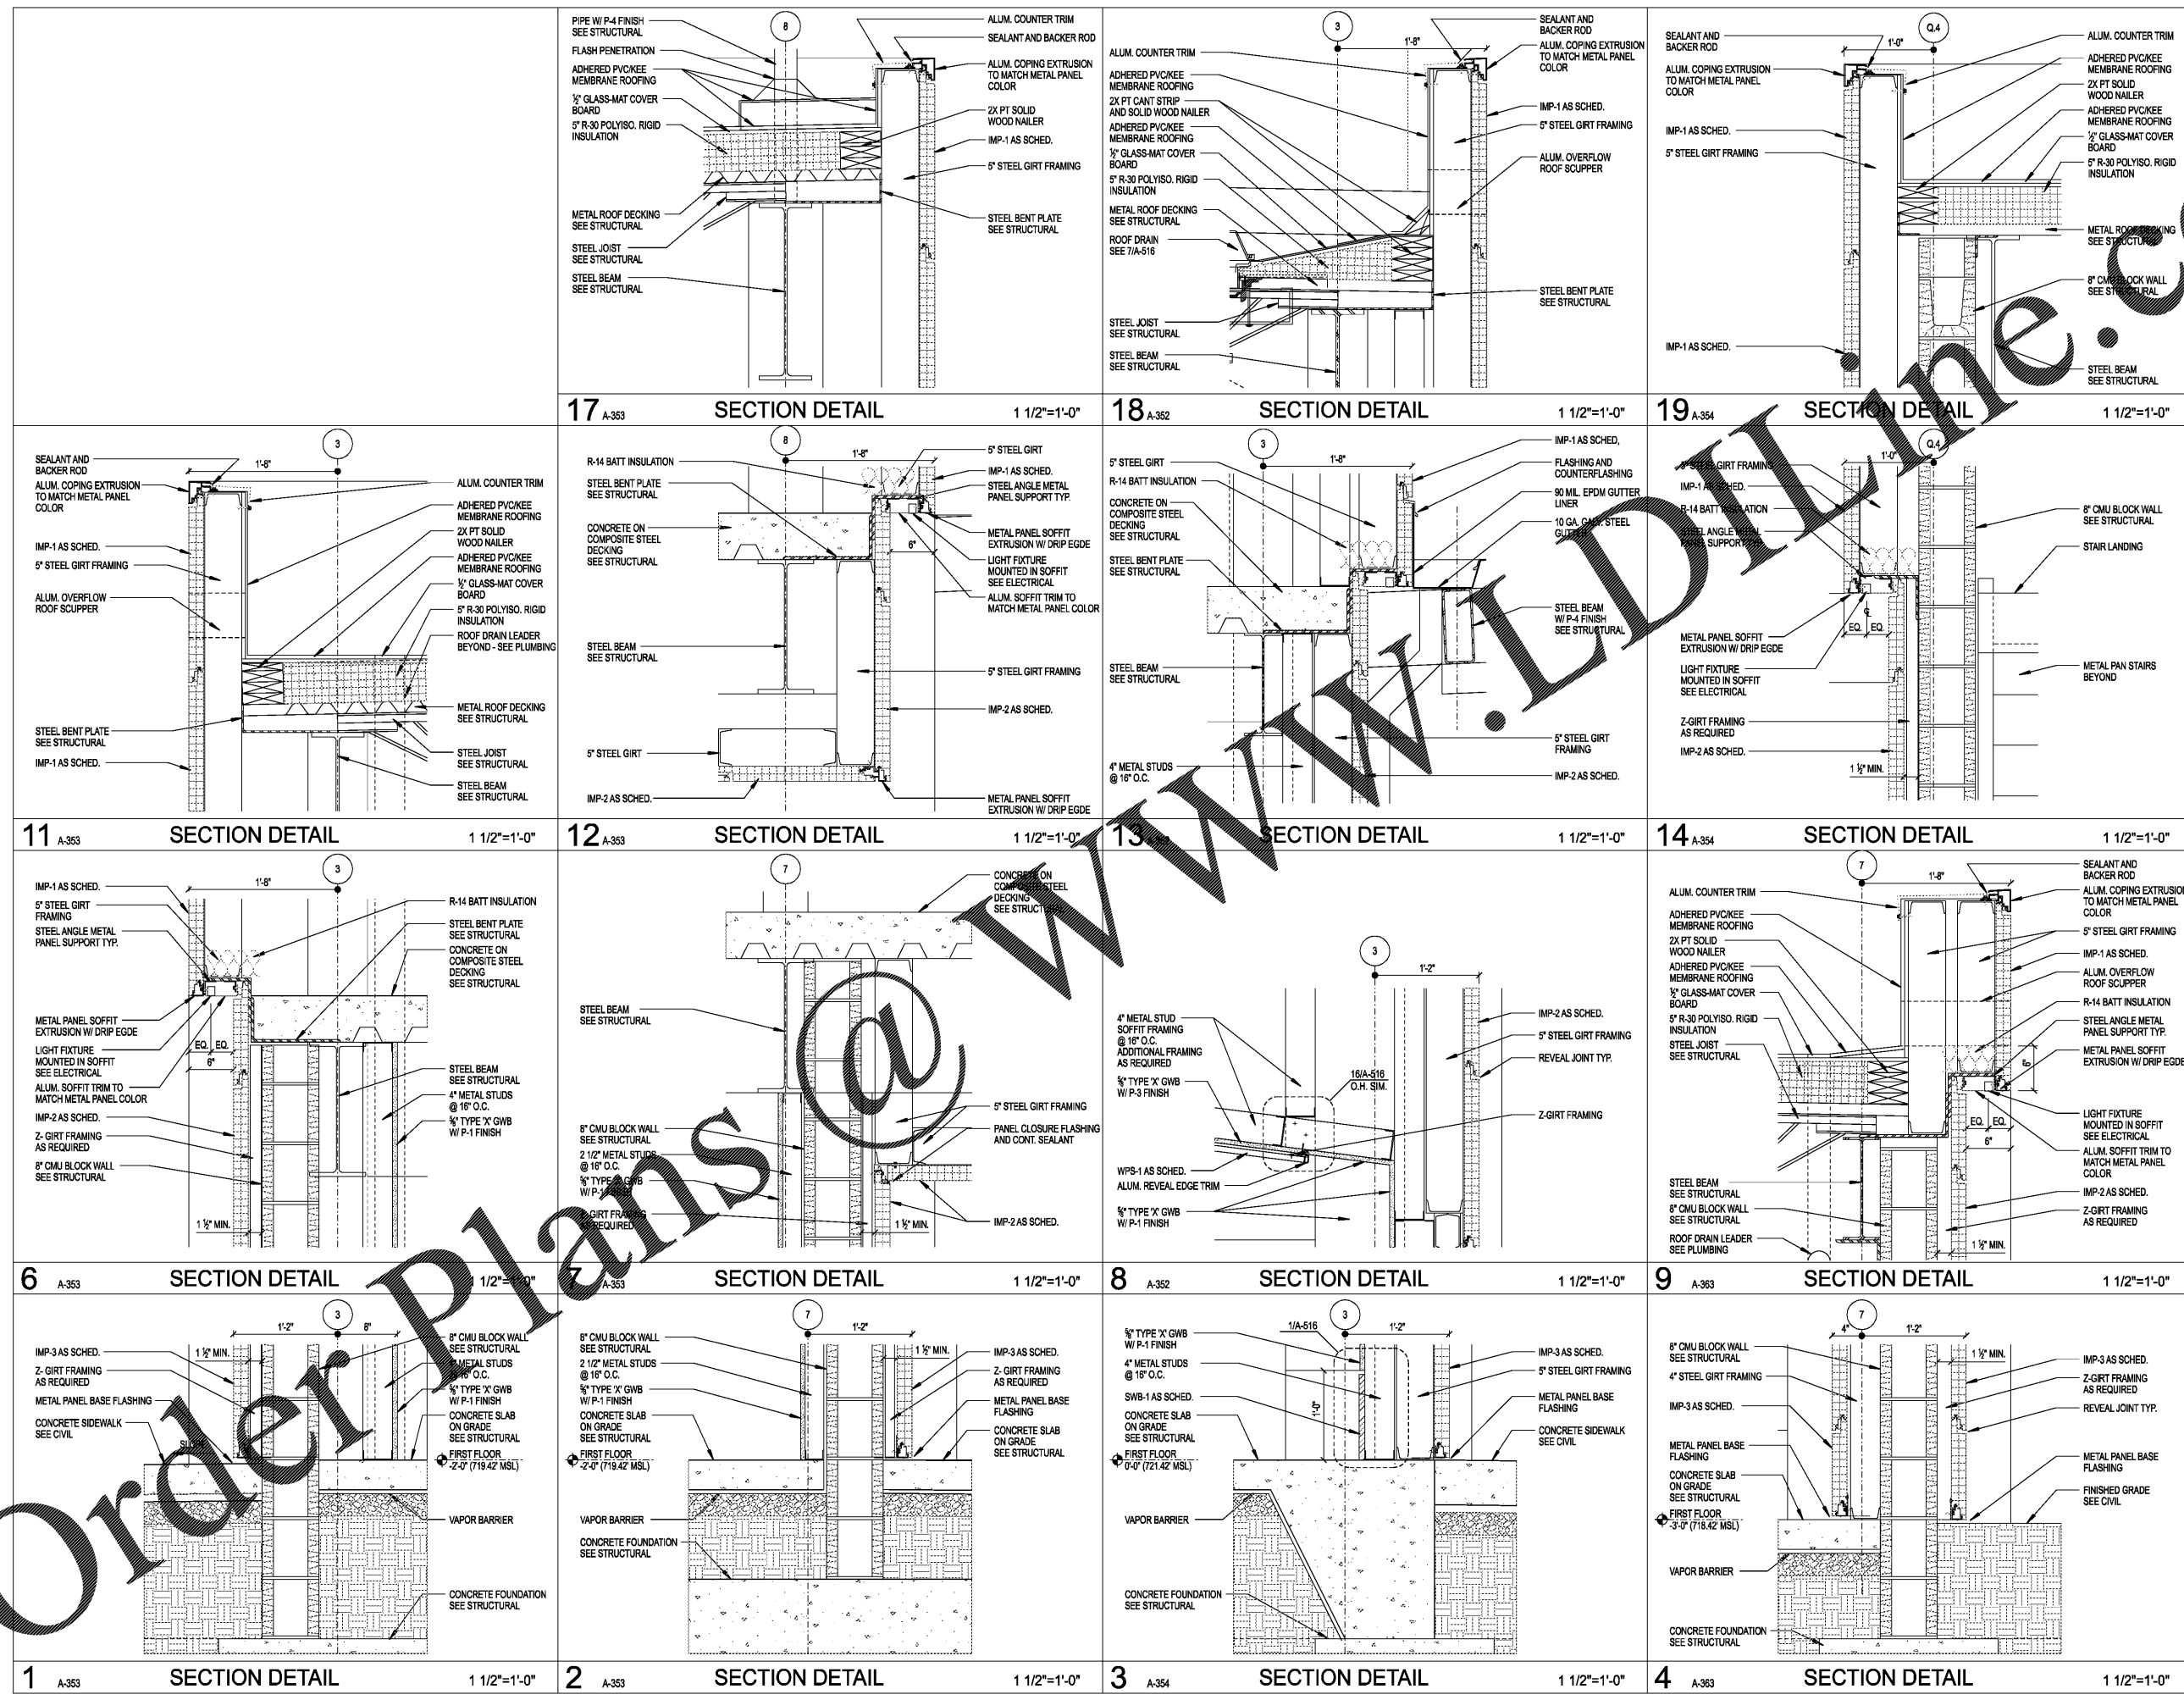

Order Plans @