


WILSON AIR CENTER
NORTH TERMINAL

HCDT
CHARLOTTE-DORRIS
INTERNATIONAL AIRPORT
5327 WILSONS FIELD DRIVE
CHARLOTTE, NC 28203

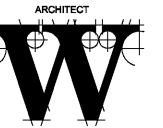

THE WILSON GROUP
ARCHITECTS

PO BOX 5510 CHARLOTTE, NC 28229
704-331-6747 • www.wilgrouparchitects.com

CIVIL ENGINEER
TALBERT, BRIGHT & ELLINGTON

3525 WHITEHALL PARK DRIVE, SUITE 210
CHARLOTTE, NC 28273
(704) 425-8070 FIRM NO. C-1183

STRUCTURAL ENGINEER
STEWART

101 N. TRYON ST., SUITE 1400
CHARLOTTE, NC 28202
(704) 888-3523 FIRM NO. C-1051

MECHANICAL, ELECTRICAL, PLUMBING &
FIRE PROTECTION ENGINEER
SABER ENGINEERING

2923 S. TRYON ST., SUITE 280
CHARLOTTE, NC 28203
(704) 373-0068 FIRM NO. C-2130

LANDSCAPE ARCHITECT
URBAN DESIGN PARTNERS

1315-BB CENTRAL AVENUE
CHARLOTTE, NC 28205
(704) 334-3303 FIRM NO. C-TBD

COMMUNICATIONS INFRASTRUCTURE
DB CONSULTING


246 LOVEB FARM ROAD
BLACKSBURG, SC 29702
(704) 497-7228 FIRM NO. C-TBD

REVISIONS


DATE DECEMBER 7, 2018
PROJECT NUMBER 9197-000

SHEET TITLE
SECTION DETAILS


SHEET NUMBER
A-514

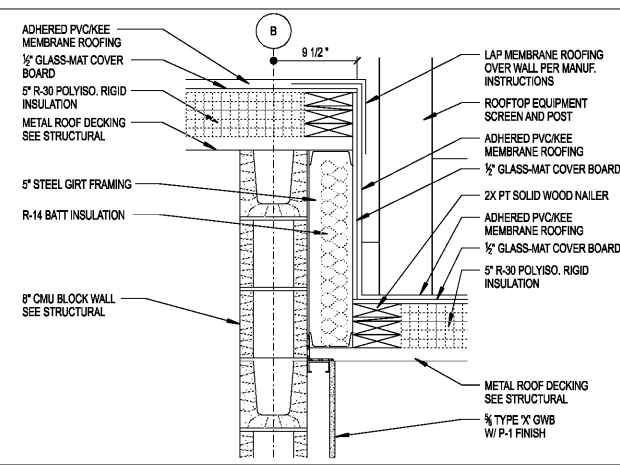


18 SECTION DETAIL 1 1/2"=1'-0"

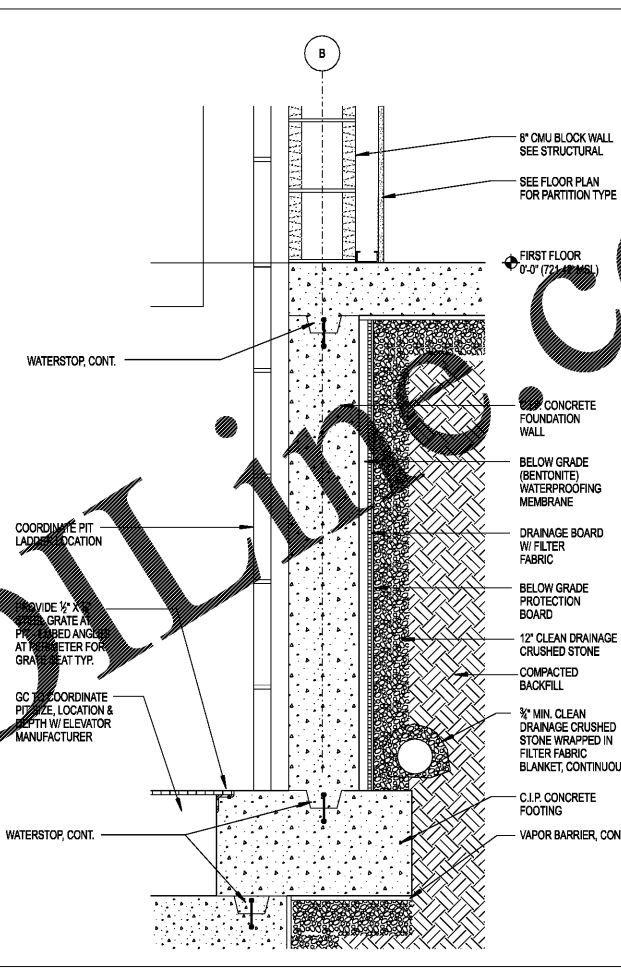


14 SECTION DETAIL 1 1/2"=1'-0"

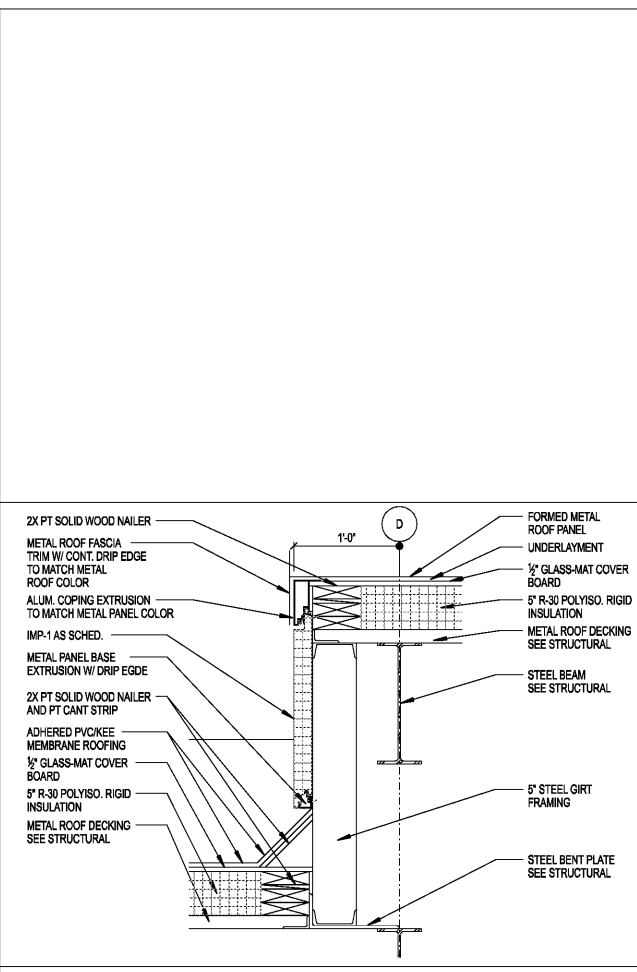


11 SECTION DETAIL 1 1/2"=1'-0"

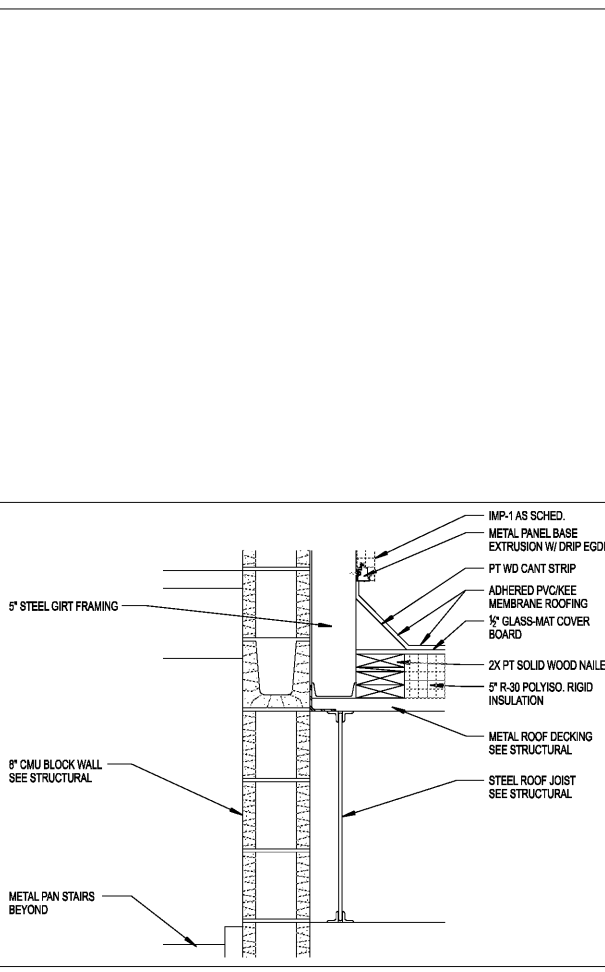


12 SECTION DETAIL 1 1/2"=1'-0"

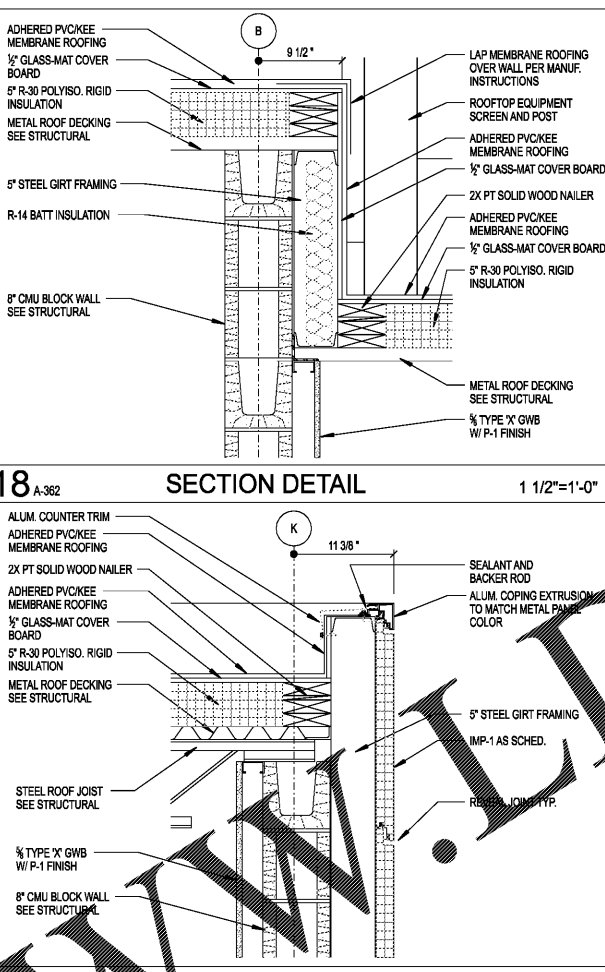


13 SECTION DETAIL 1 1/2"=1'-0"

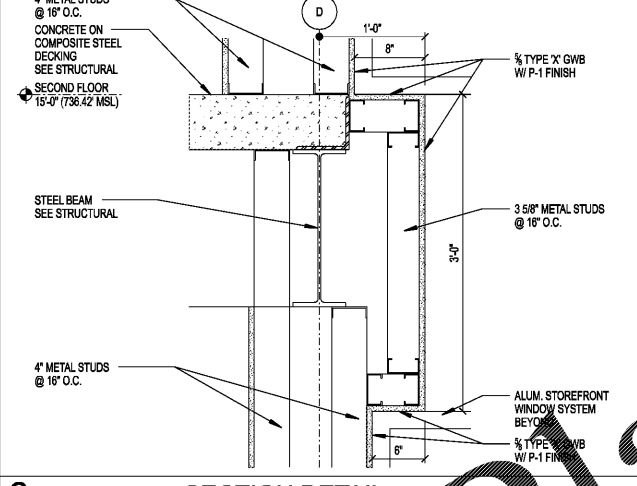


6 SECTION DETAIL 1 1/2"=1'-0"

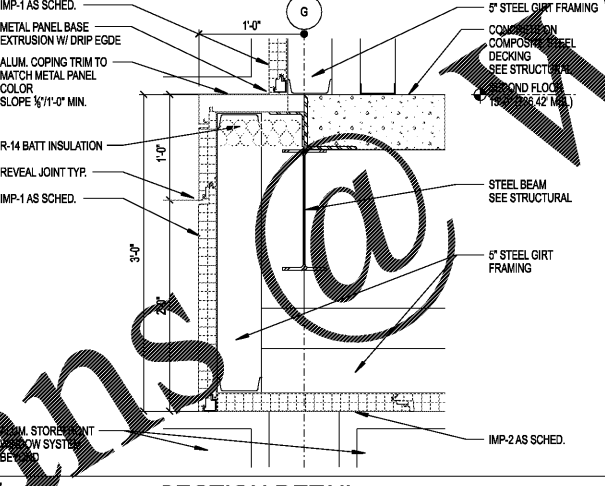


7 SECTION DETAIL 1 1/2"=1'-0"

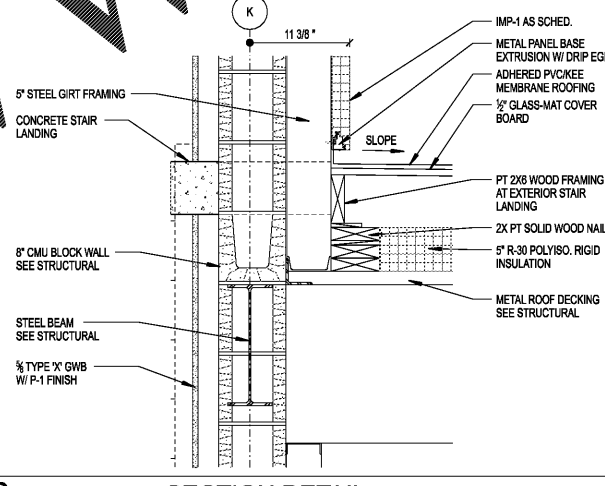


8 SECTION DETAIL 1 1/2"=1'-0"

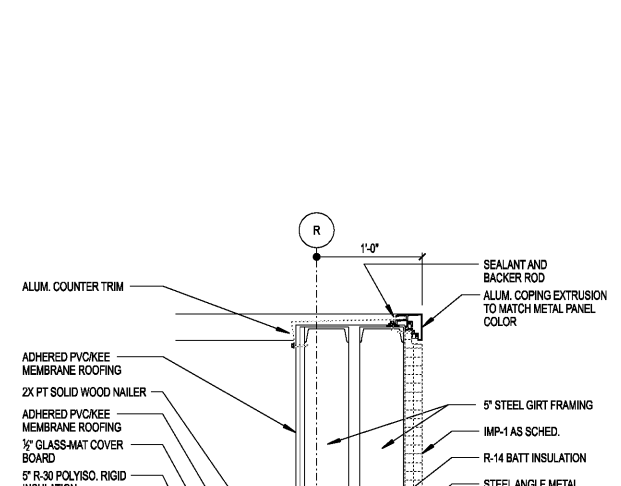


14 SECTION DETAIL 1 1/2"=1'-0"

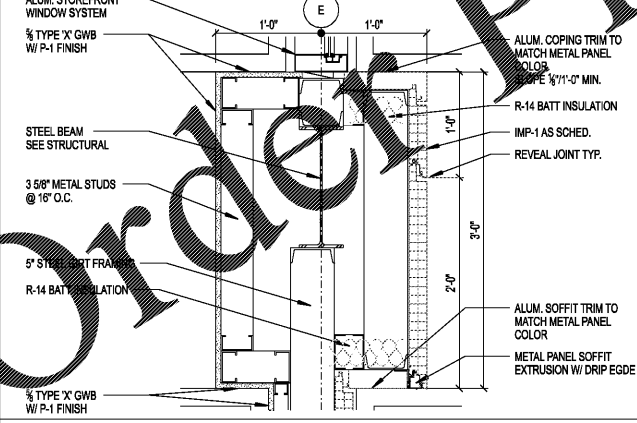


1 SECTION DETAIL 1 1/2"=1'-0"

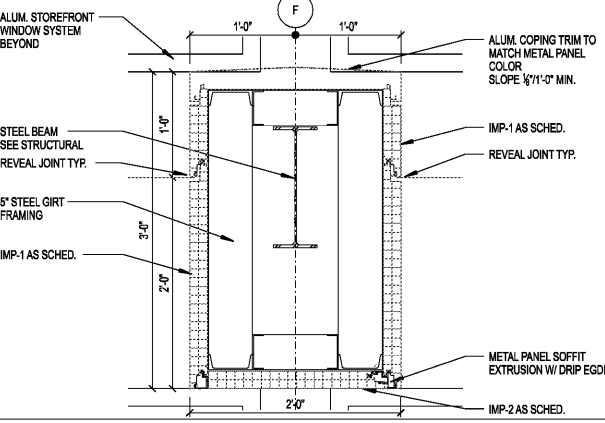

2 SECTION DETAIL 1 1/2"=1'-0"

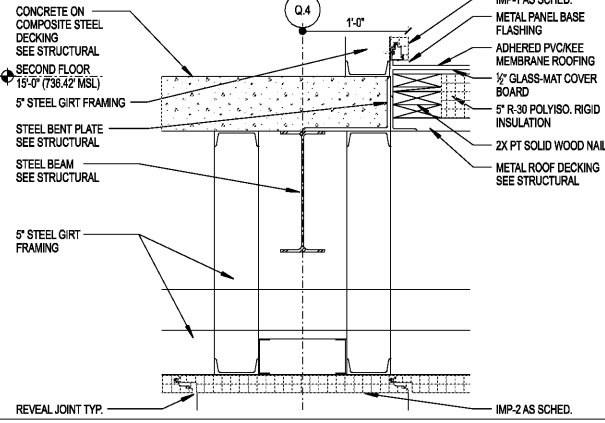

3 SECTION DETAIL 1 1/2"=1'-0"

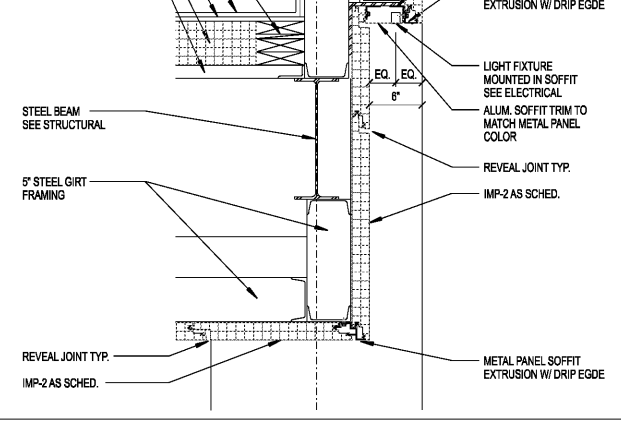

4 SECTION DETAIL 1 1/2"=1'-0"

Order Plans @