

WILSON AIR CENTER

NORTH TERMINAL

2923 South Tryon Street Suite 280
Charlotte, North Carolina 28203
tel 704.373.0068



DEC 7, 2018
PROJECT NUMBER = C-2130

ARCHITECT



THE WILSON GROUP

P O BOX 5510
CHARLOTTE, NC 28209
(704) 331-9747

CIVIL ENGINEER
TALBERT, BRIGHT & ELLINGTON
3525 WHITEHALL PARK DRIVE, SUITE 210
CHARLOTTE, NC 28273
(704) 426-6070 FIRM NO. C-1163

STRUCTURAL ENGINEER
STEWART
101 N. TRYON ST., SUITE 1400
CHARLOTTE, NC 28202
(704) 909-3523 FIRM NO. C-1051

MECHANICAL, ELECTRICAL, PLUMBING & FIRE PROTECTION ENGINEER
SABER ENGINEERING
2923 S. TRYON ST., SUITE 280
CHARLOTTE, NC 28203
(704) 373-0068 FIRM NO. C-2130

LANDSCAPE ARCHITECT
URBAN DESIGN PARTNERS
1318-E8 CENTRAL AVENUE
CHARLOTTE, NC 28205
(704) 334-3303 FIRM NO. C-1760

COMMUNICATIONS INFRASTRUCTURE
DB CONSULTING
246 LONES FARM ROAD
BLACKSBURG, SC 29702
(704) 497-7228 FIRM NO. C-1760


REVISIONS

DATE DECEMBER 7, 2018
PROJECT NUMBER 9197-000

SHEET TITLE
WASTE/VENT RISER DIAGRAMS

SHEET NUMBER

P-401

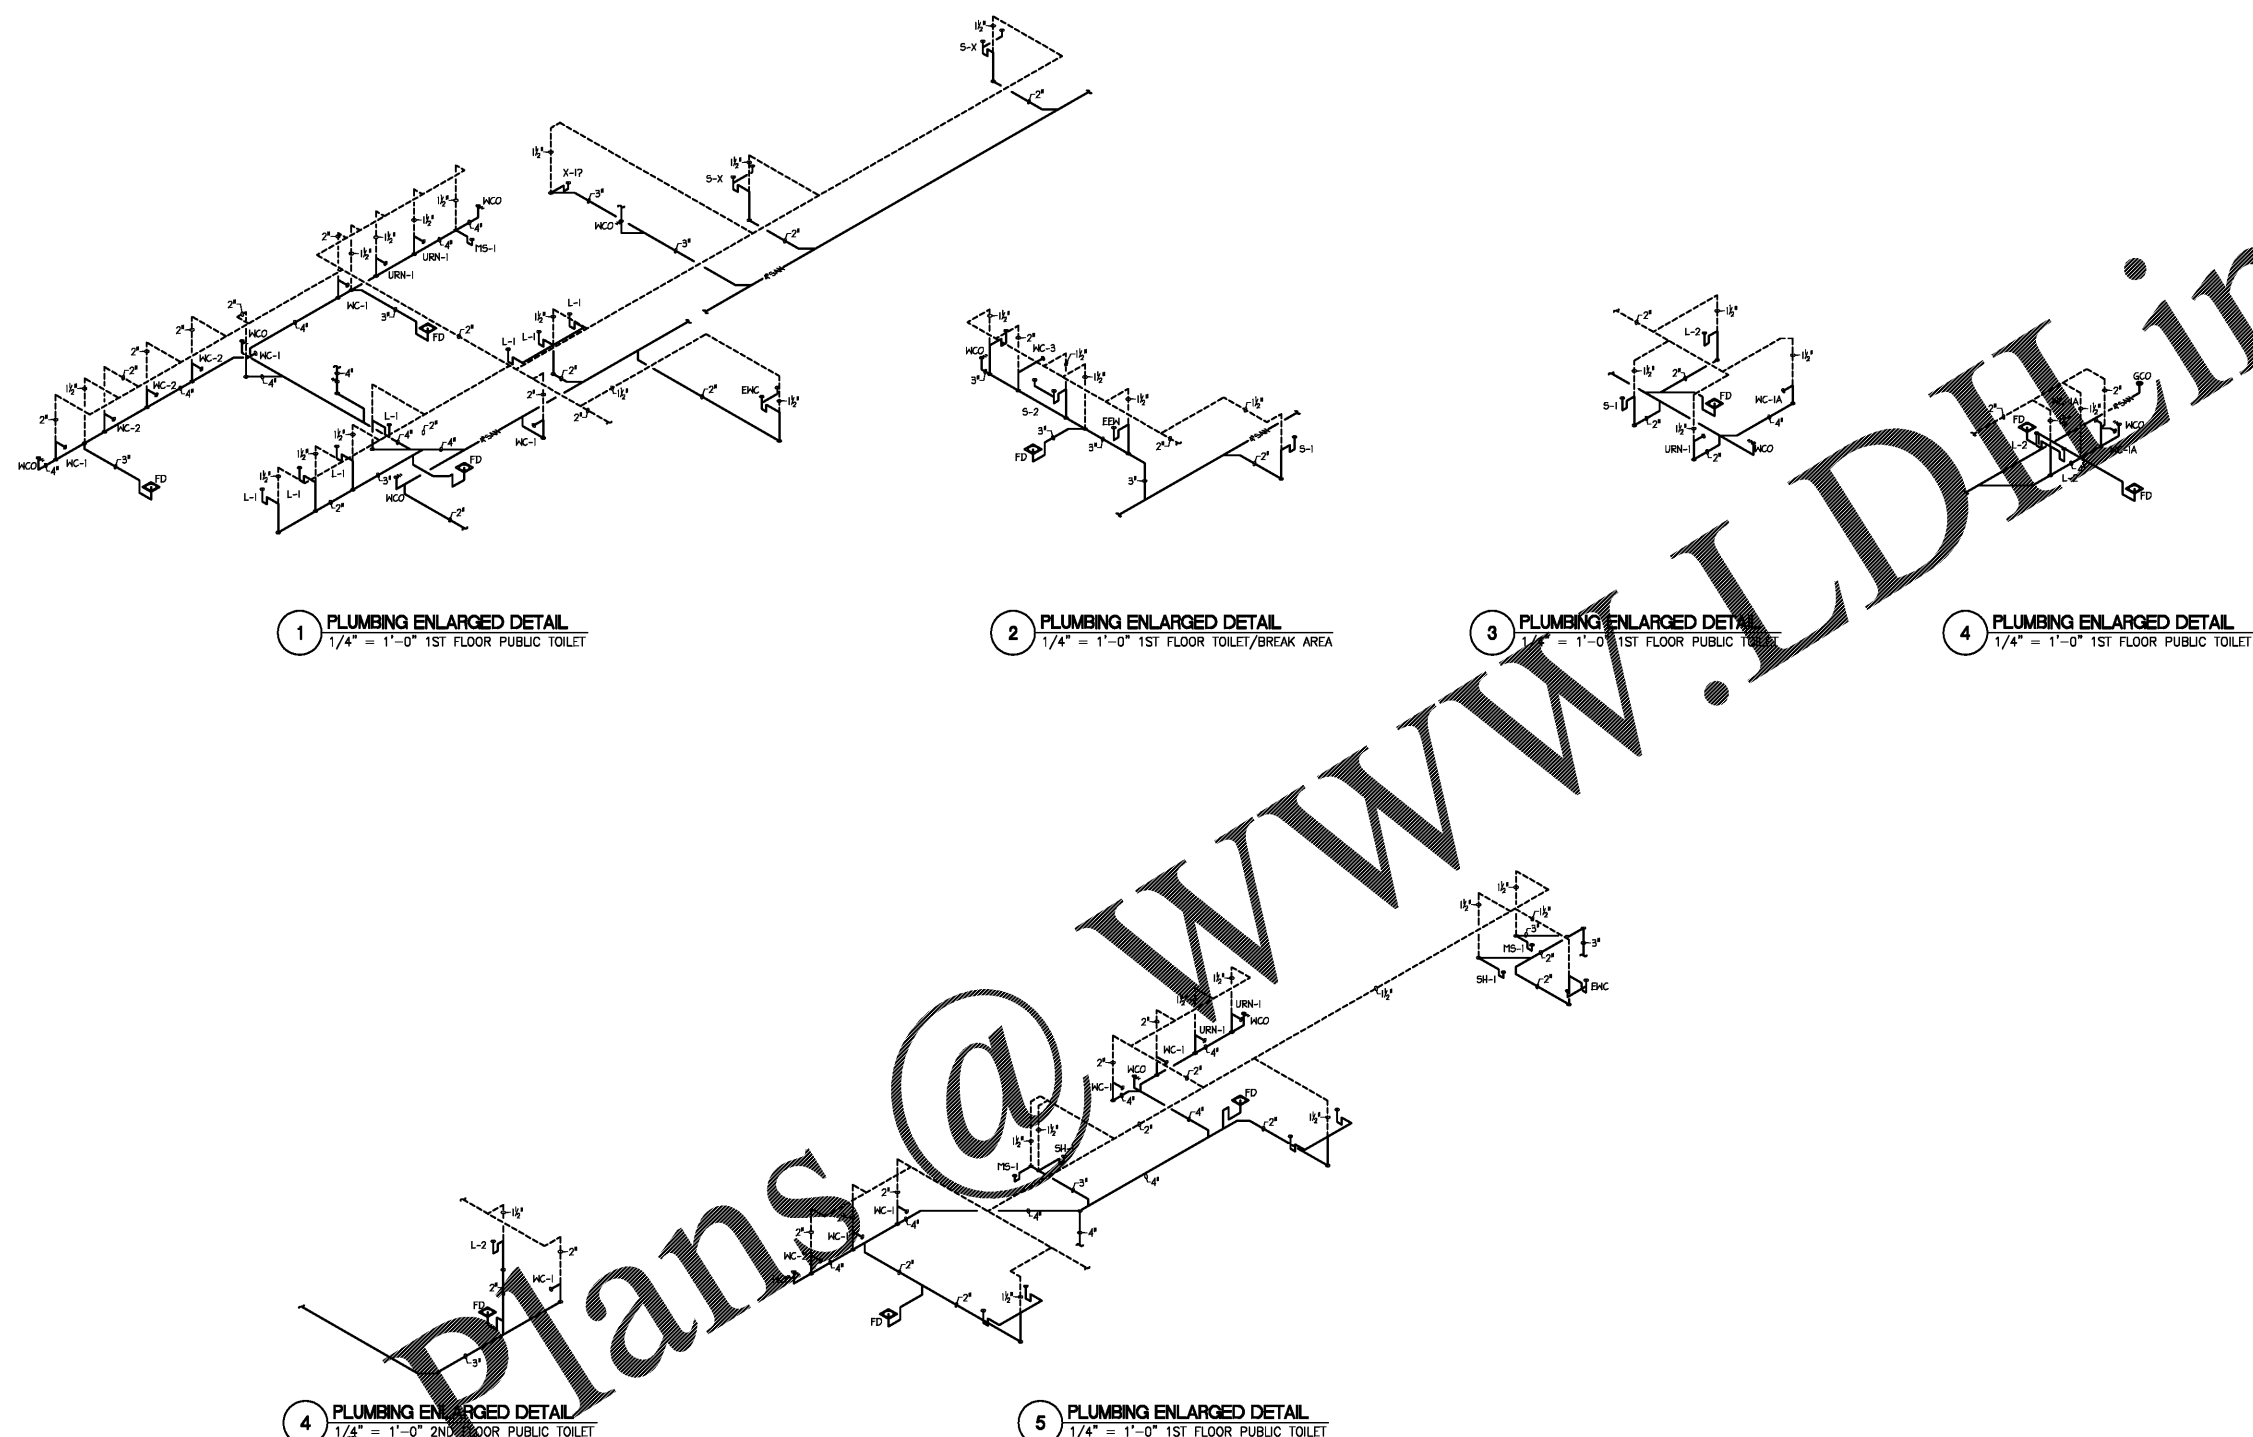

Order Plans @

WWW.LDWhite.com