

**THE WILSON GROUP**

P O BOX 5510  
 CHARLOTTE, NC 28209  
 (704) 331-0747

CIVIL ENGINEER  
**TALBERT, BRIGHT & ELLINGTON**

3825 WHITEHALL PARK DRIVE, SUITE 210  
 CHARLOTTE, NC 28273  
 (704) 426-6070 FIRM NO.: C-1163

STRUCTURAL ENGINEER  
**STEWART**

101 N. TRYON ST., SUITE 1400  
 CHARLOTTE, NC 28202  
 (704) 909-3823 FIRM NO.: C-1051

MECHANICAL, ELECTRICAL, PLUMBING & FIRE PROTECTION ENGINEER  
**SABER ENGINEERING**

2923 S. TRYON ST., SUITE 200  
 CHARLOTTE, NC 28203  
 (704) 373-0068 FIRM NO.: C-2130

LANDSCAPE ARCHITECT  
**URBAN DESIGN PARTNERS**

1318-E6 CENTRAL AVENUE  
 CHARLOTTE, NC 28205  
 (704) 334-3303 FIRM NO. C-TBD

COMMUNICATIONS INFRASTRUCTURE  
**DB CONSULTING**


246 LIVES FARM ROAD  
 BLACKSBURG, SC 29702  
 (704) 497-7229 FIRM NO. C-TBD

REVISIONS

DATE: DECEMBER 07, 2018  
 PROJECT NUMBER: 9197-000

SHEET TITLE  
**TELECOM ZONING PLAN - FIRST LEVEL**

SHEET NUMBER  
**TC-101**

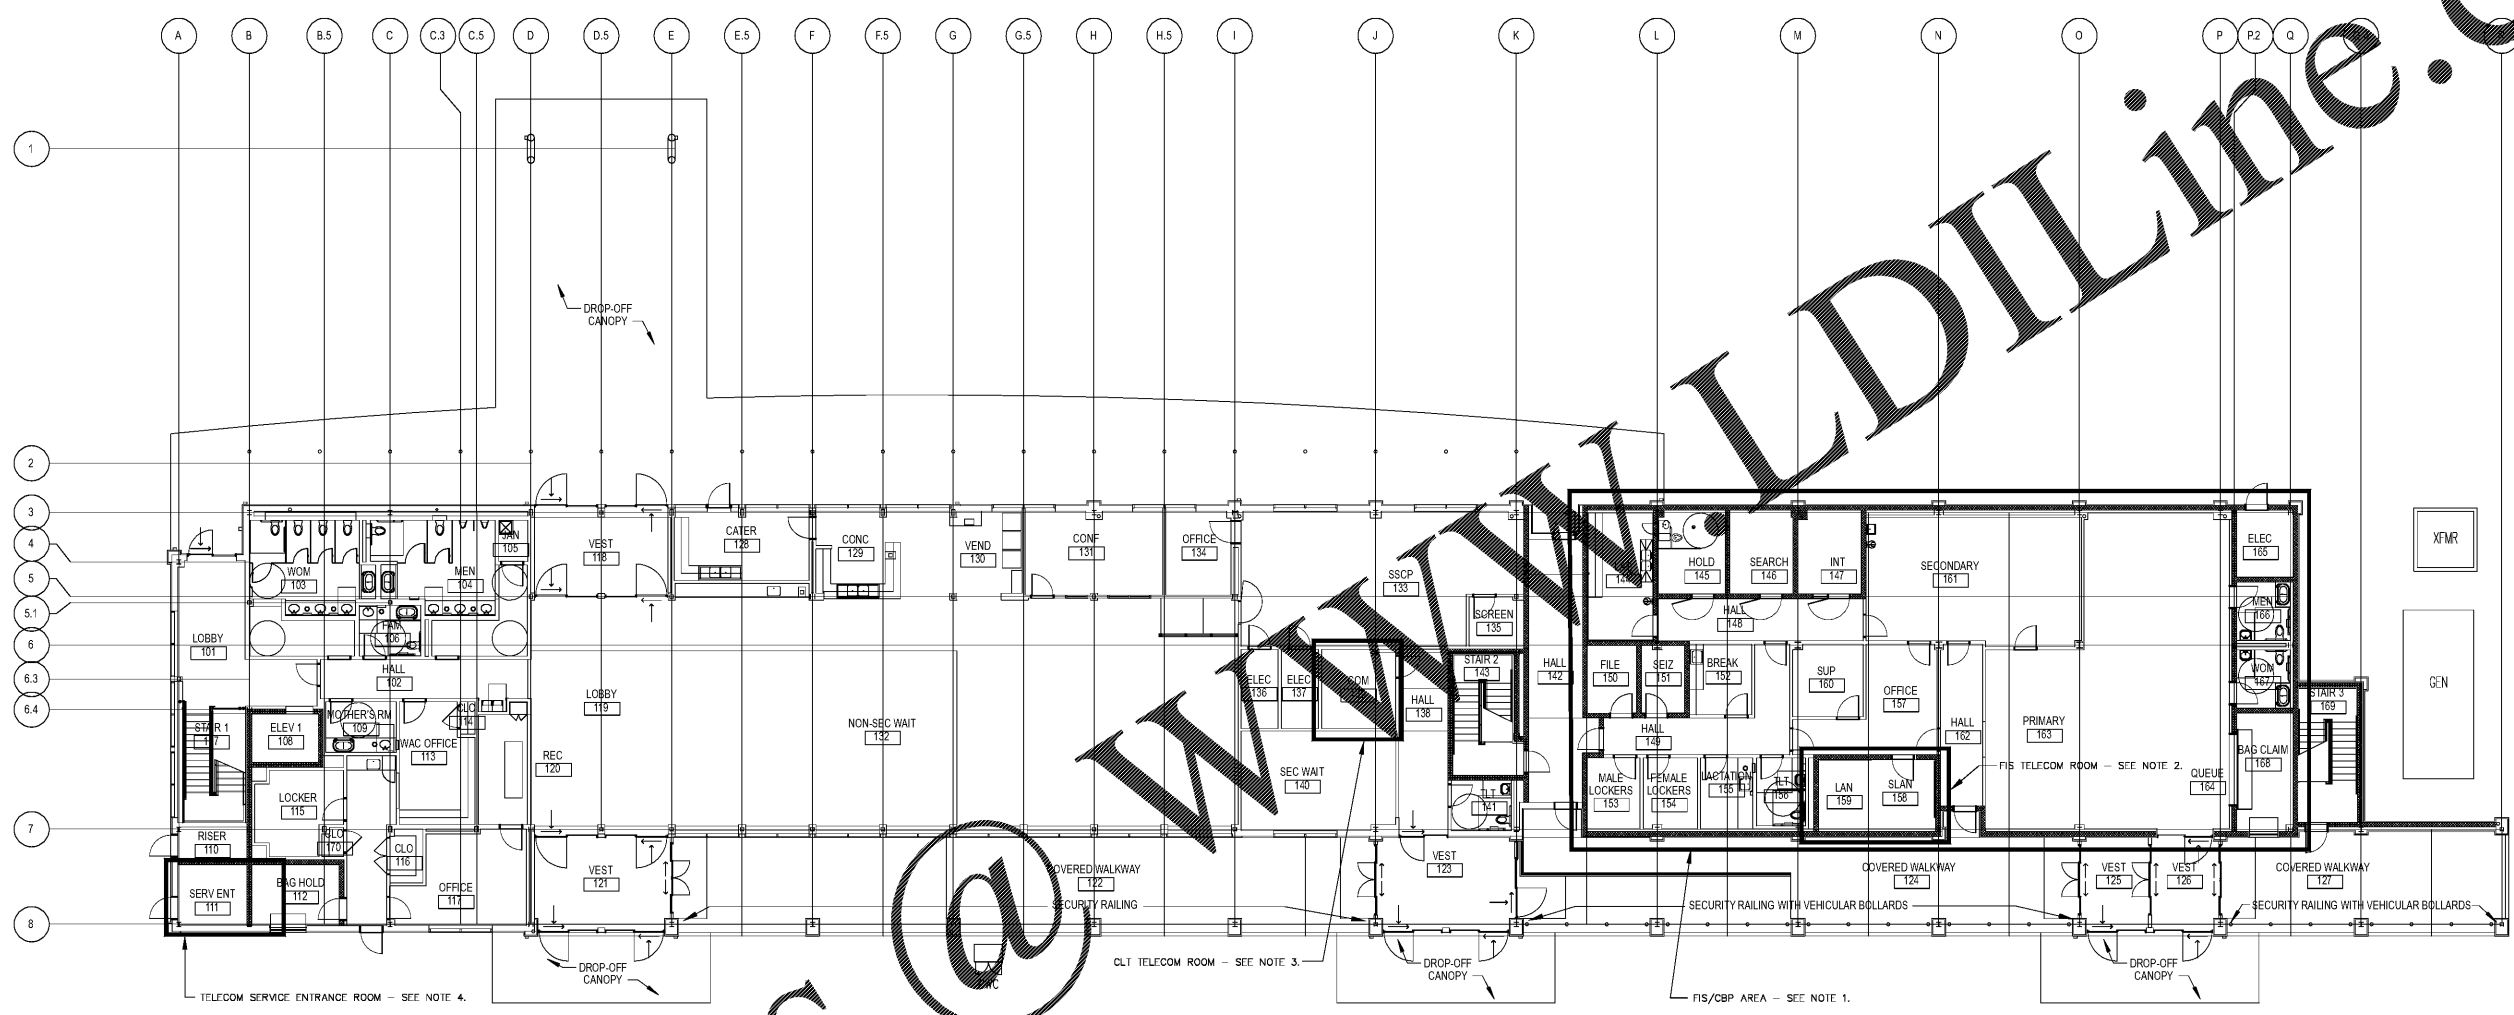

**TELECOM ZONING PLAN - FIRST LEVEL**

1

SCALE: 1"= 10'-0"

- NOTES:
1. FIS AREA - ALL TELECOM CABLING IN THIS AREA RUNS TO SLAN/LAN ROOM 156 & 157. FOLLOW ALL REQUIREMENTS IDENTIFIED FOR FIS/CBP - SPECIFIC CABLING.
  2. FIS TELECOM ROOMS, REFER TO TELECOM ROOM ENLARGED PLANS FOR ADDITIONAL INFORMATION.
  3. CLT TELECOM ROOM SERVING NON-FIS AREAS ON FIRST LEVEL. RUN ALL TELECOM CABLING FROM DEVICES/OUTLETS MOUNTED IN NON-CEILING MOUNTED LOCATIONS TO THIS ROOM. RUN ALL PA SPEAKER WIRING CIRCUITS TO TELECOM 220 ABOVE. ALL OTHER CEILING MOUNTED TELECOM DEVICES/OUTLETS SHALL BE SERVED BY TELECOM ROOM 220 ON THE SECOND LEVEL. REFER TO TELECOM ROOM ENLARGED PLANS FOR ADDITIONAL INFORMATION.
  4. TELECOM SERVICE ENTRANCE ROOM SERVES CLT, FIS AND AT&T SERVICE ENTRANCE RELATED EQUIPMENT ONLY. DO NOT RUN DEVICE/OUTLET CABLING DIRECTLY TO THIS ROOM UNLESS OTHERWISE SPECIFICALLY NOTED. REFER TO TELECOM ROOM ENLARGED PLANS FOR ADDITIONAL INFORMATION.

"FOR OFFICIAL USE ONLY"  
 "WARNING: This document is FOR OFFICIAL USE ONLY (FOUO). It contains information that may be exempt from public release under the Freedom of Information Act (5 U.S.C. 552). It is to be controlled, stored, handled, transmitted, distributed and disposed of in accordance with DHS policy relating to FOUO information and is not to be released to the public or other personnel who do not have a valid "need-to-know" without prior approval of an authorized DHS official."

Order Plans

WWW.LDILine.com