

**THE WILSON GROUP**  
 P O BOX 5510  
 CHARLOTTE, NC 28299  
 (704) 331-0747

**CIVIL ENGINEER**  
**TALBERT, BRIGHT & ELLINGTON**  
 3825 WHITEHALL PARK DRIVE, SUITE 210  
 CHARLOTTE, NC 28273  
 (704) 426-6070 FIRM NO.: C-1163

**STRUCTURAL ENGINEER**  
**STEWART**  
 101 N. TRYON ST., SUITE 1400  
 CHARLOTTE, NC 28202  
 (704) 909-3523 FIRM NO.: C-1051

**MECHANICAL, ELECTRICAL, PLUMBING & FIRE PROTECTION ENGINEER**  
**SABER ENGINEERING**  
 2923 S. TRYON ST., SUITE 200  
 CHARLOTTE, NC 28203  
 (704) 373-0069 FIRM NO.: C-2130

**LANDSCAPE ARCHITECT**  
**URBAN DESIGN PARTNERS**  
 1318-E6 CENTRAL AVENUE  
 CHARLOTTE, NC 28205  
 (704) 334-3303 FIRM NO. C-TBD


**COMMUNICATIONS INFRASTRUCTURE**  
**DB CONSULTING**  
 246 LOVES FARM ROAD  
 BLACKSBURG, SC 29702  
 (704) 497-7229 FIRM NO. C-TBD

**REVISIONS**

DATE: DECEMBER 07, 2018  
 PROJECT NUMBER: 9197-000

SHEET TITLE:  
**PUBLIC ADDRESS SPEAKER AND CEILING PLAN - FIRST LEVEL**

SHEET NUMBER:  
**TC-201**

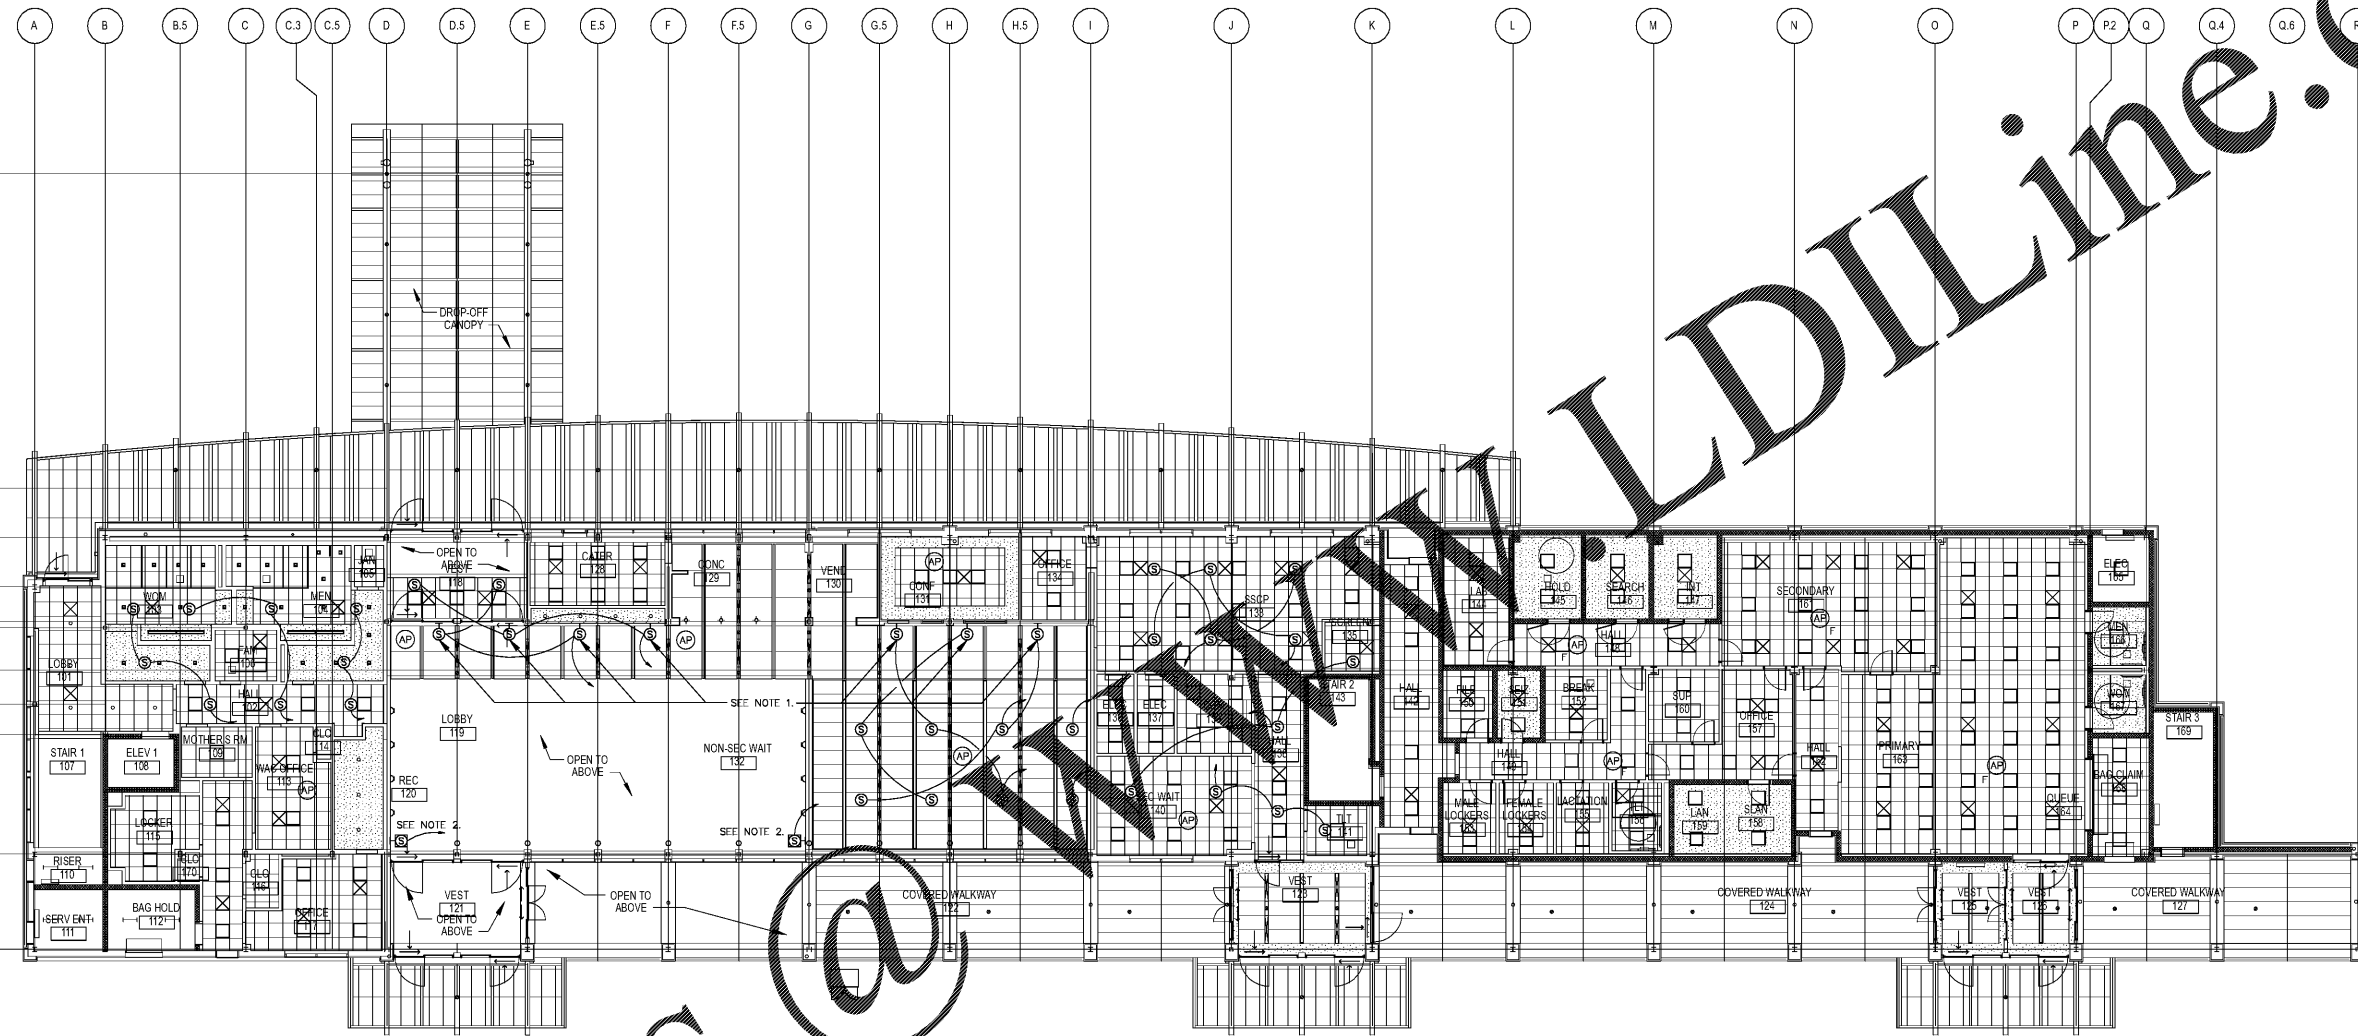


**1 PUBLIC ADDRESS SPEAKER PLAN - FIRST LEVEL**

SCALE: 1"= 10'-0"

- NOTES:**
1. FLUSH IN WALL SPEAKER AT AN APPROXIMATE VERTICAL ELEVATION MIDWAY BETWEEN TOP OF DOOR FRAME AND CEILING. COORDINATE AND VERIFY EXACT LOCATIONS WITH ARCHITECT PRIOR TO ROUGH-IN.
  2. SURFACE MOUNTED SPEAKER INSTALL AT APPROXIMATE LOCATION SHOWN, CENTERED VERTICALLY ON LARGE HORIZONTAL MULLION IN WINDOW WALL. COORDINATE EXACT MOUNTING LOCATIONS WITH ARCHITECT PRIOR TO ROUGH-IN.
  3. CIRCUIT SPEAKERS AS SHOWN. ALL CABLING SHALL BE SHIELDED TWISTED PAIR, AND CIRCUIT HOMERUNS SHALL TERMINATE SEQUENTIALLY ON BACKBOARD MOUNTED SCREW TERMINAL STRIP BEHIND PA CABINET IN TELECOM ROOM 220. COORDINATE LABELING REQUIREMENTS AND TERMINAL STRIP EXACT LOCATION WITH CLT IT REPRESENTATIVE. DO NOT RUN HIGH-LEVEL SPEAKER WIRING IN TELECOM PATHWAYS. PROVIDE INDEPENDENT PATHWAYS FOR THIS CABLING AS REQUIRED.

"FOR OFFICIAL USE ONLY"  
 "WARNING: This document is FOR OFFICIAL USE ONLY (FOUO). It contains information that may be exempt from public release under the Freedom of Information Act (5 U.S.C. 552). It is to be controlled, stored, handled, transmitted, distributed and disposed of in accordance with DHS policy relating to FOUO information and is not to be released to the public or other personnel who do not have a valid 'need-to-know' without prior approval of an authorized DHS official."

Order Plans

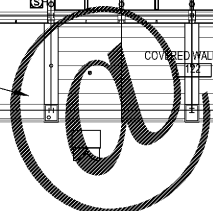

LDI Line.com