


Order Plans

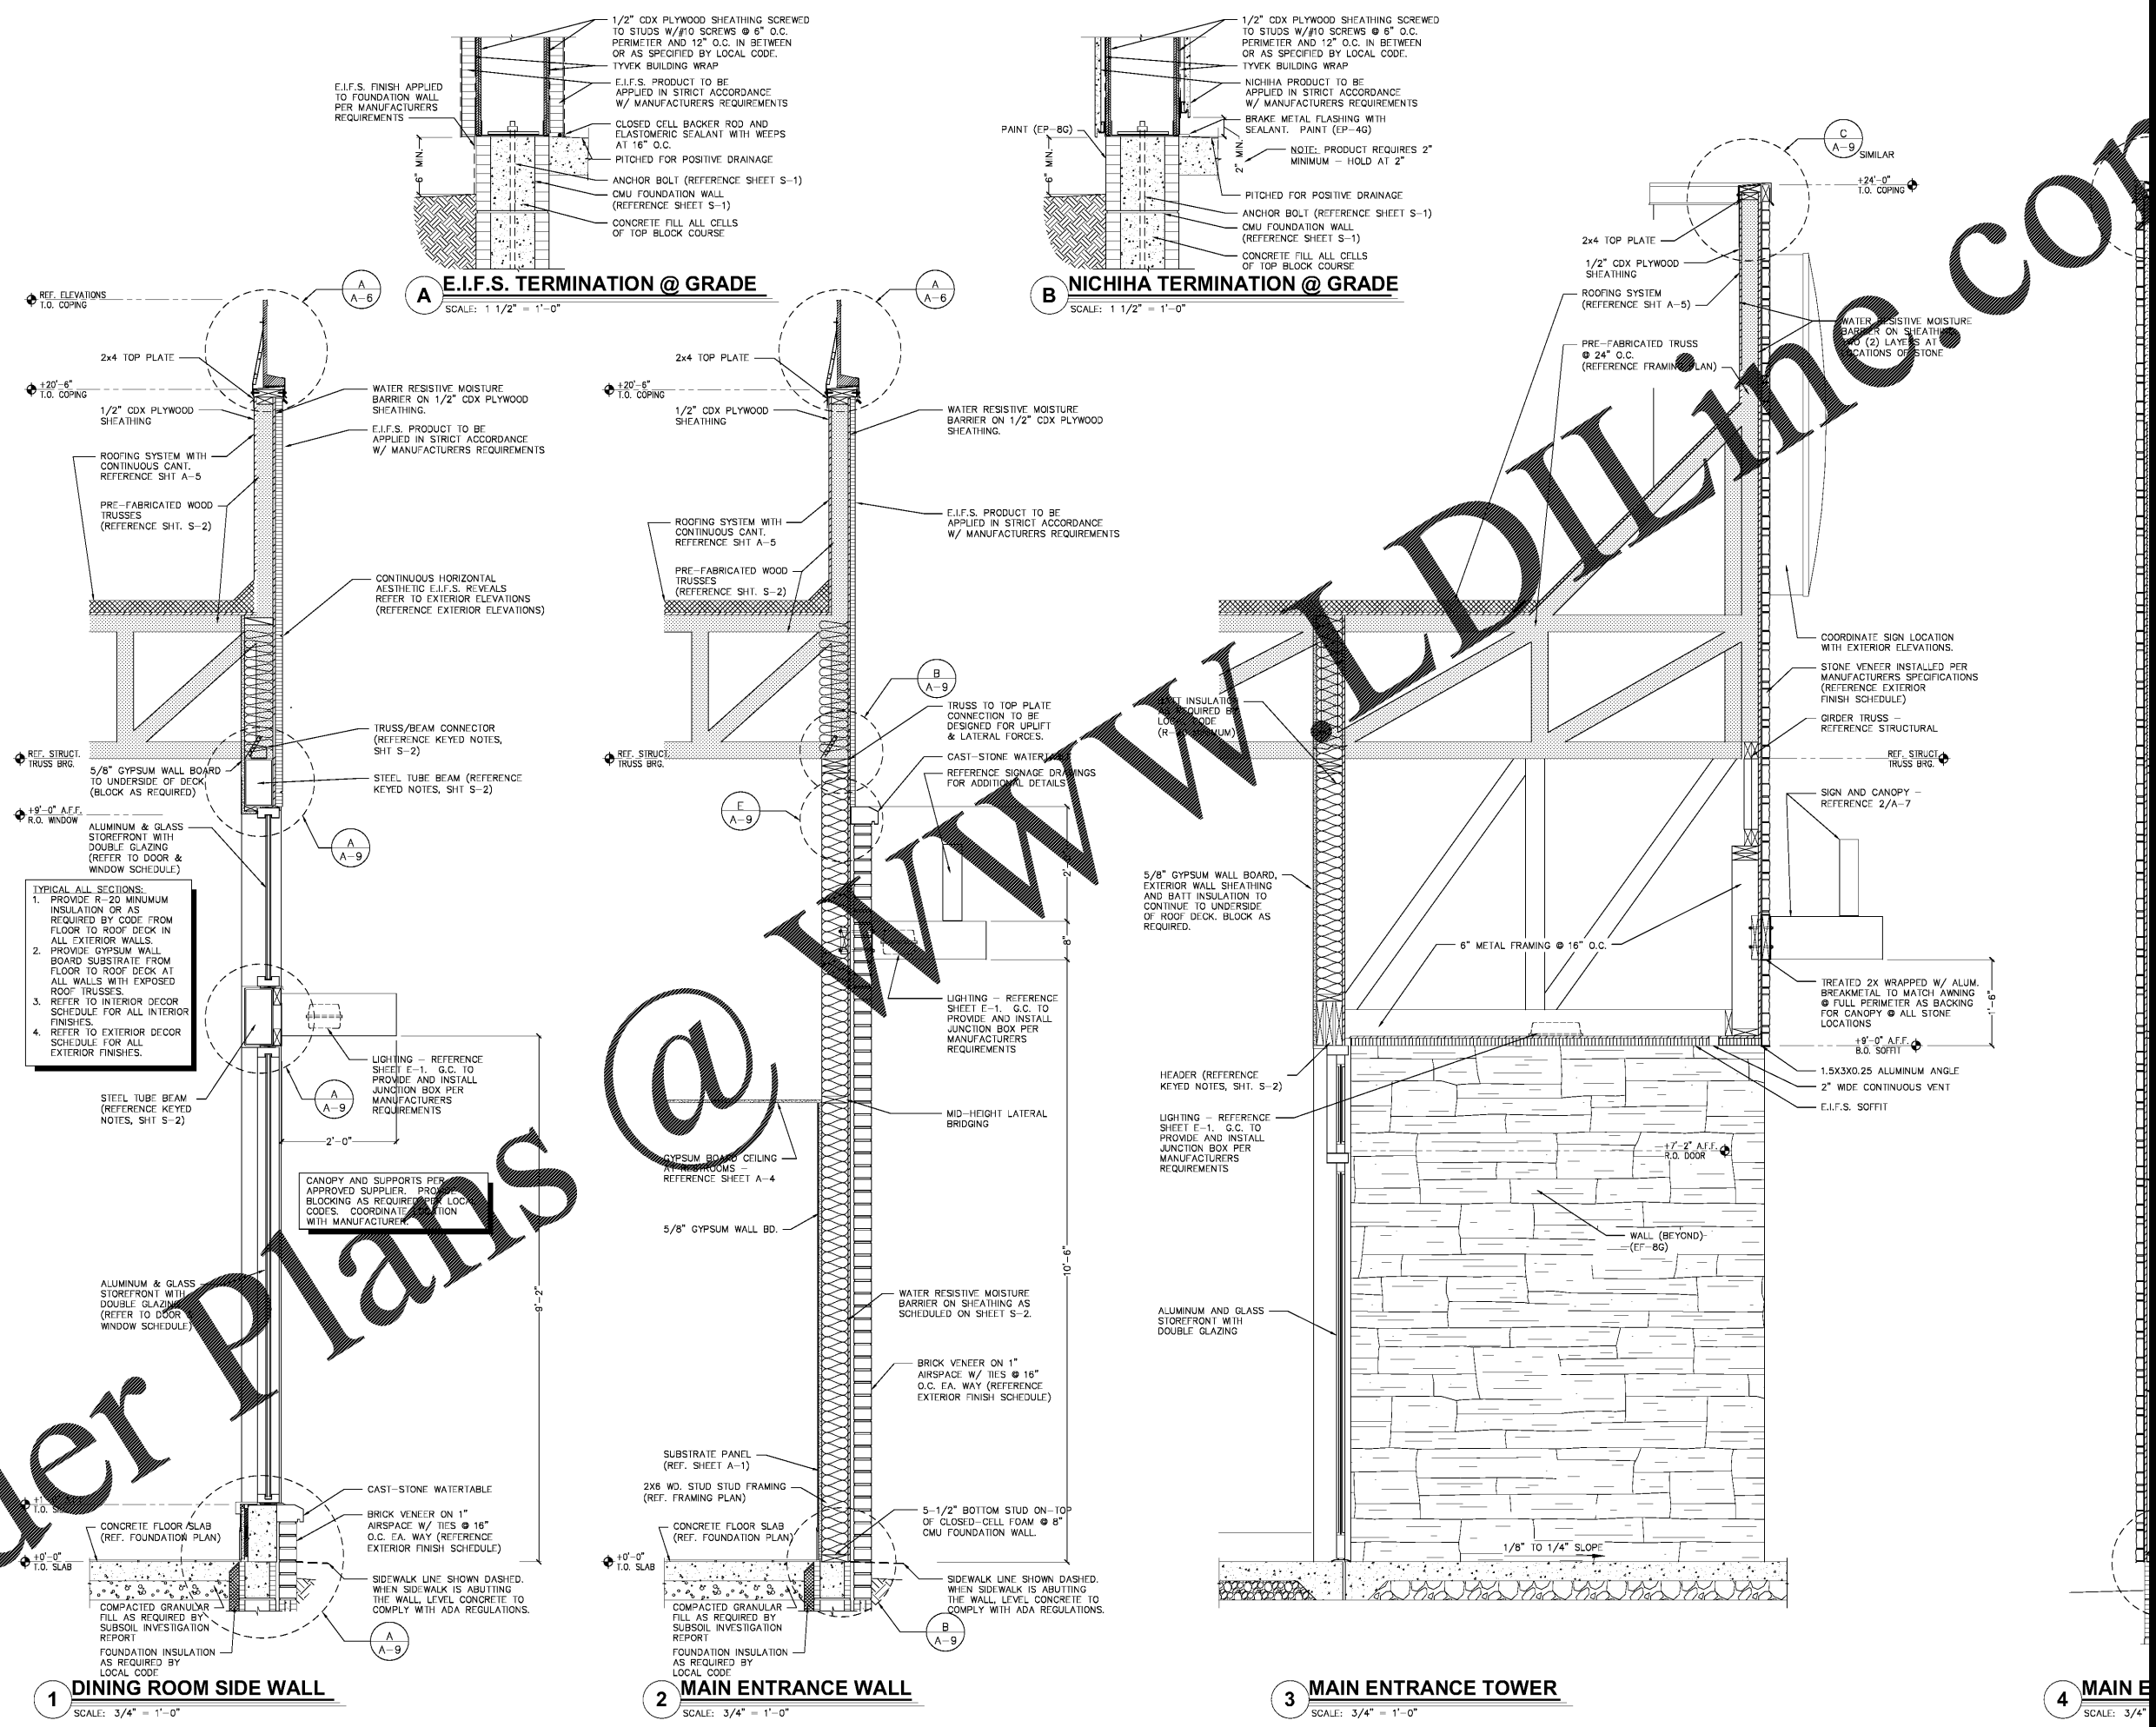

- TYPICAL ALL SECTIONS:**
1. PROVIDE R-20 MINIMUM INSULATION OR AS REQUIRED BY CODE FROM FLOOR TO ROOF DECK IN ALL EXTERIOR WALLS.
 2. PROVIDE GYPSUM WALL BOARD SUBSTRATE FROM FLOOR TO ROOF DECK AT ALL WALLS WITH EXPOSED ROOF TRUSSES.
 3. REFER TO INTERIOR DECOR SCHEDULE FOR ALL INTERIOR FINISHES.
 4. REFER TO EXTERIOR DECOR SCHEDULE FOR ALL EXTERIOR FINISHES.

NO. 01-31-19
DATE 01-31-19
NO. 01-31-19

PREMIER KINGS, INC.
5529 CARMICHAEL ROAD
MONTESSA, ALABAMA 36117

2126 Morris Avenue
Birmingham, AL 35203
Phone (205) 329-1751

hendon huckestein architects, PC
www.hendonhuckestein.com

PROJECT # 18026.02
PROJECT: BURGER KING RESTAURANT
CORNER OF US280 & BURNS LANE

ARCHITECTURE • PLANNING • INTERIOR DESIGN
WALL SECTIONS AND DETAILS



PROJECT: BURGER KING RESTAURANT
 CORNER OF US280 & BURNS LANE
 HARTSVILLE, AL