



SITE PREP. / PLANT PROTECTION LEGEND		
SYMB.	DESCRIPTION	DETAIL
X	TREE REMOVAL	NA
-----	TREE PROTECTION FENCE	1/L1

NOTE: SYMBOLS ARE GRAPHIC IN NATURE AND ARE NOT INTENDED TO BE TO SCALE. REFER TO SITE DETAILS FOR SIZES AND DIMENSIONS.

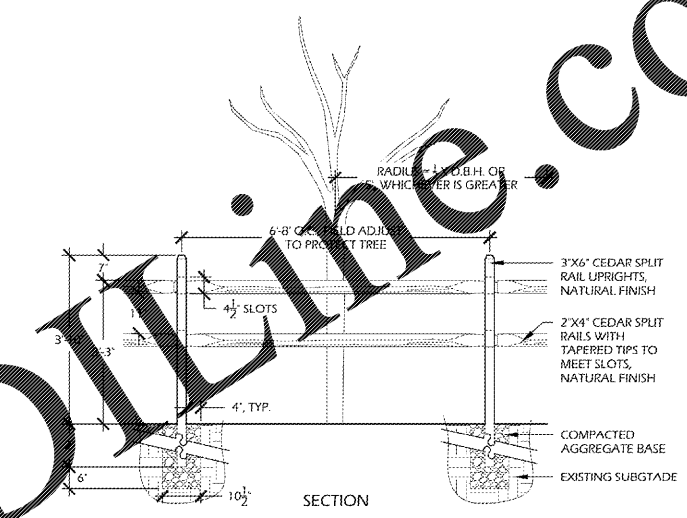

1 / L1 TREE PROTECTION FENCE
SCALE: N.T.S.

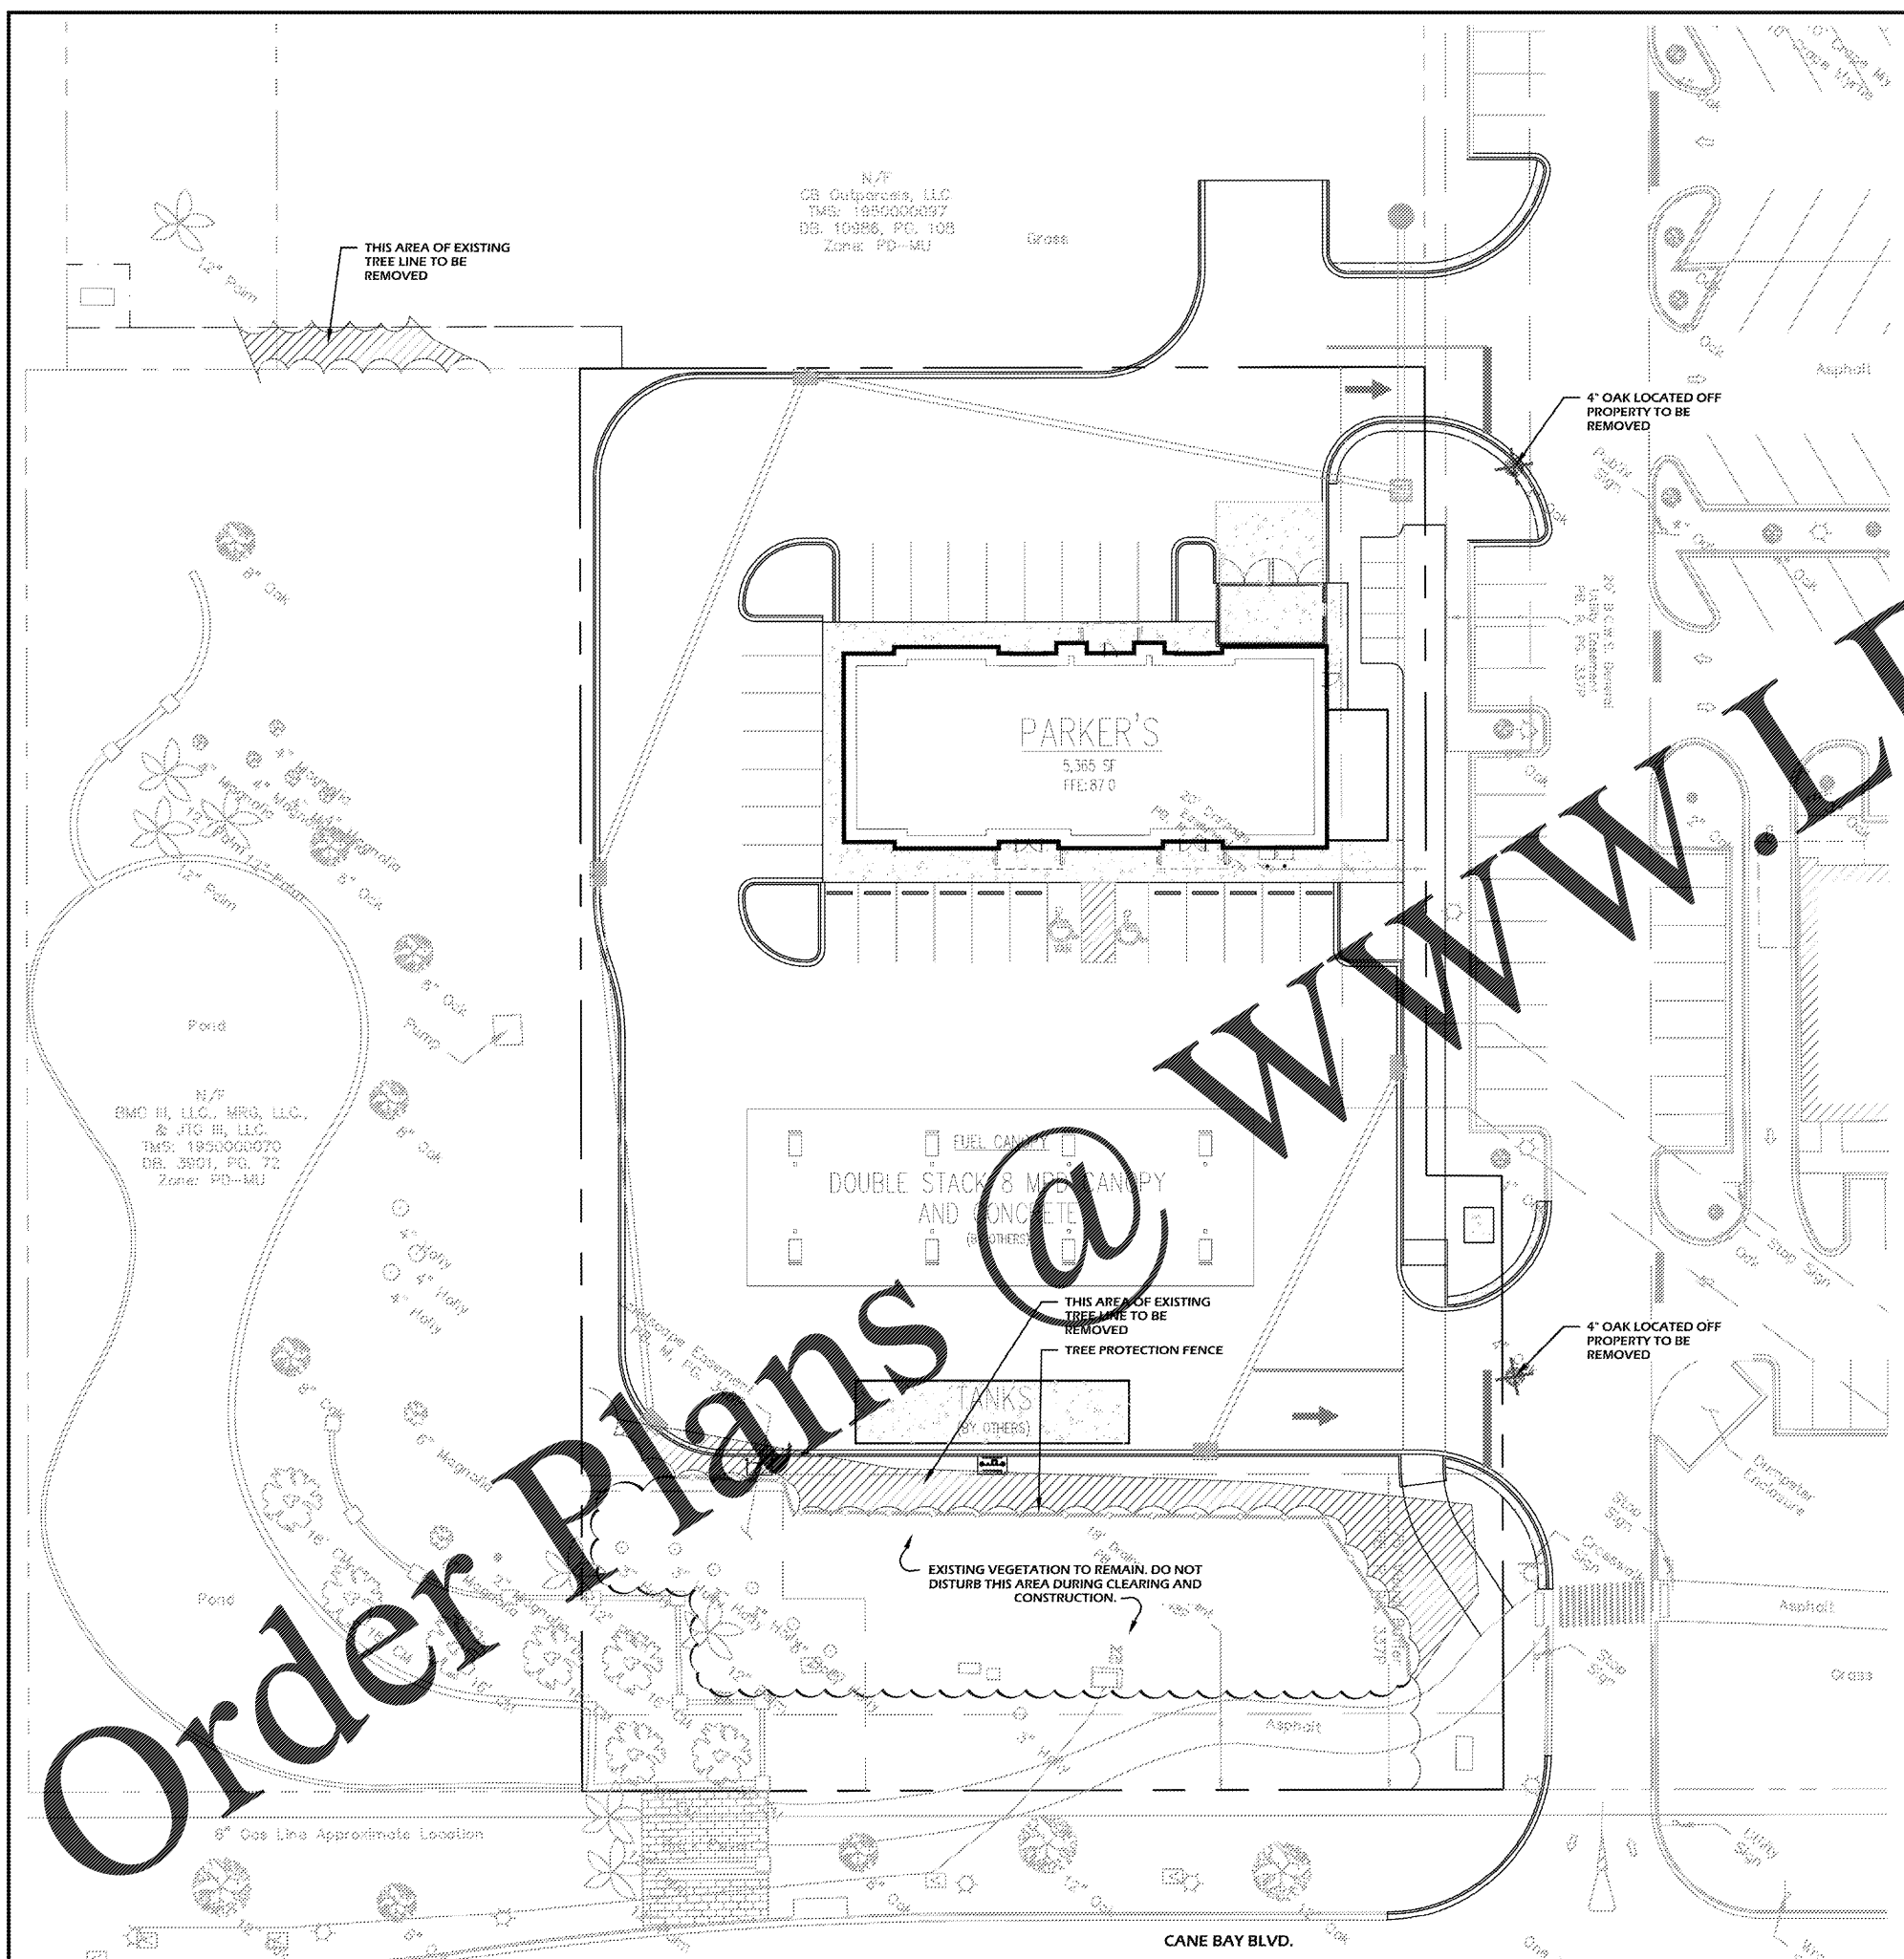

Winter Tree Keeper
Landscape Architecture
Arboreal Planning
www.wtkk.com
800-759-7943

© 2018 WJK LTD.
DESIGN CONCEPTS, DRAWINGS, SHEETS, LOGOS, SPECIFICATIONS, DETAILS, WRITTEN MATERIAL SHALL NOT BE REPRODUCED OR TRANSMITTED IN ANY FORM WITHOUT PRIOR WRITTEN CONSENT OF WJK LTD.
THIS SHEET TO SCALE AT .24X36"

SITE DEVELOPMENT PLANS
FOR
PARKERS CONVENIENCE STORE
STATE ROAD (U.S. HWY 176) AND CANE BAY BLVD.
SUMMERVILLE, SOUTH CAROLINA


DATE: JAN. 23, 2019
PROJECT NO.: 1551.21
DRAWN BY: CB
CHECKED BY: DK

SUBMITTAL PLAN,
NOT FOR
CONSTRUCTION

REVISIONS:

DRAWING TITLE
TREE REMOVAL AND PROTECTION PLAN

DRAWING NUMBER
L1 OF 3

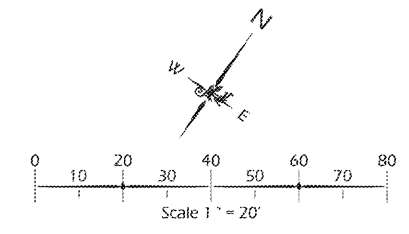

Order Plans @ www.walddivline.com