


**NOTE:**

1. PROVIDE WATER-MOLD RESISTANT GYPSUM BOARD IN ALL AREAS WITH MOISTURE EXPOSURE INCLUDING: BREAK ROOMS, BATHROOMS, SHOWERS, JANITOR CLOSETS, AND ALL PRODUCTION AREAS.
2. PROVIDE HIGH IMPACT GYPSUM BOARD AT ALL PARTITIONS IN SERVICE, STORAGE, SHIPPING, AND CORRIDOR LOCATIONS.
3. REFER TO REFLECTED CEILING PLAN FOR FINISH CEILING HEIGHT.

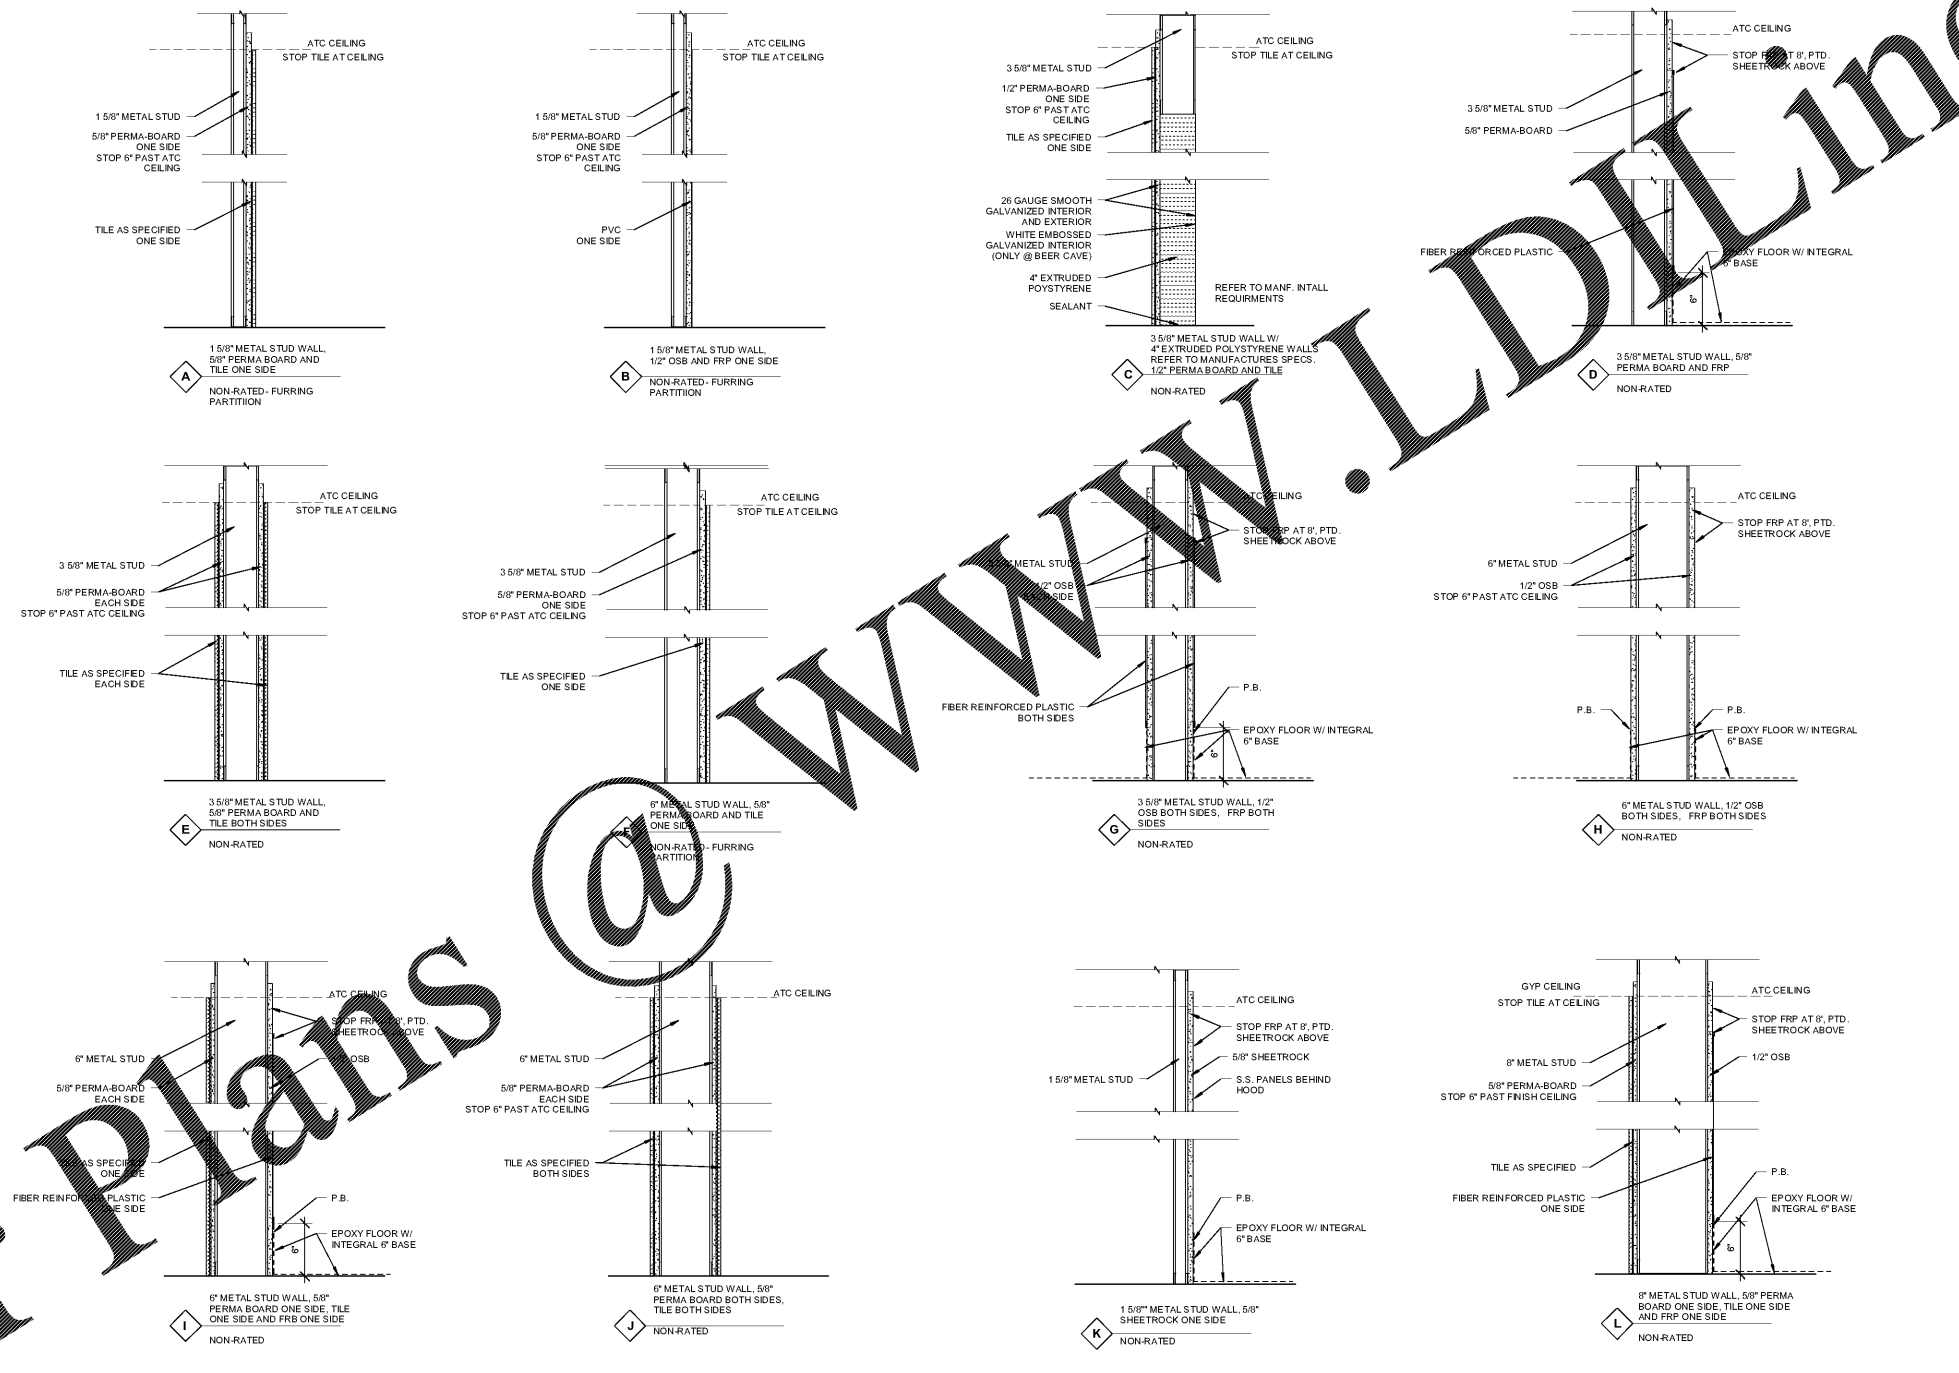


**LYNCH**  
 ARCHITECTS  
 400 EAST LAMAR STREET  
 SAVANNAH, GA 31401  
 912.433.1111  
 www.lyncrch.com

**PARKER'S CANE BAY**

THE PARKER COMPANIES  
 17 WEST MOODHOUGH ST.  
 SAVANNAH, GA 31401

**Parkers**

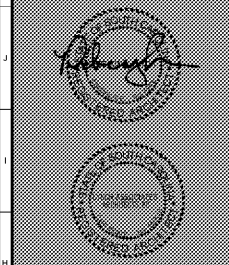

**Revisions**

NO.	DATE	DESCRIPTION
1	10/21/16	Revised 1

**WALL TYPES**

NO.	DESCRIPTION	DATE
1	As Indicated	01/21/18
2		
3		
4		

**A001**

1 1/2" = 1'-0"  
 WALL TYPE LEGEND

2/4/2019 2:01:01 PM