
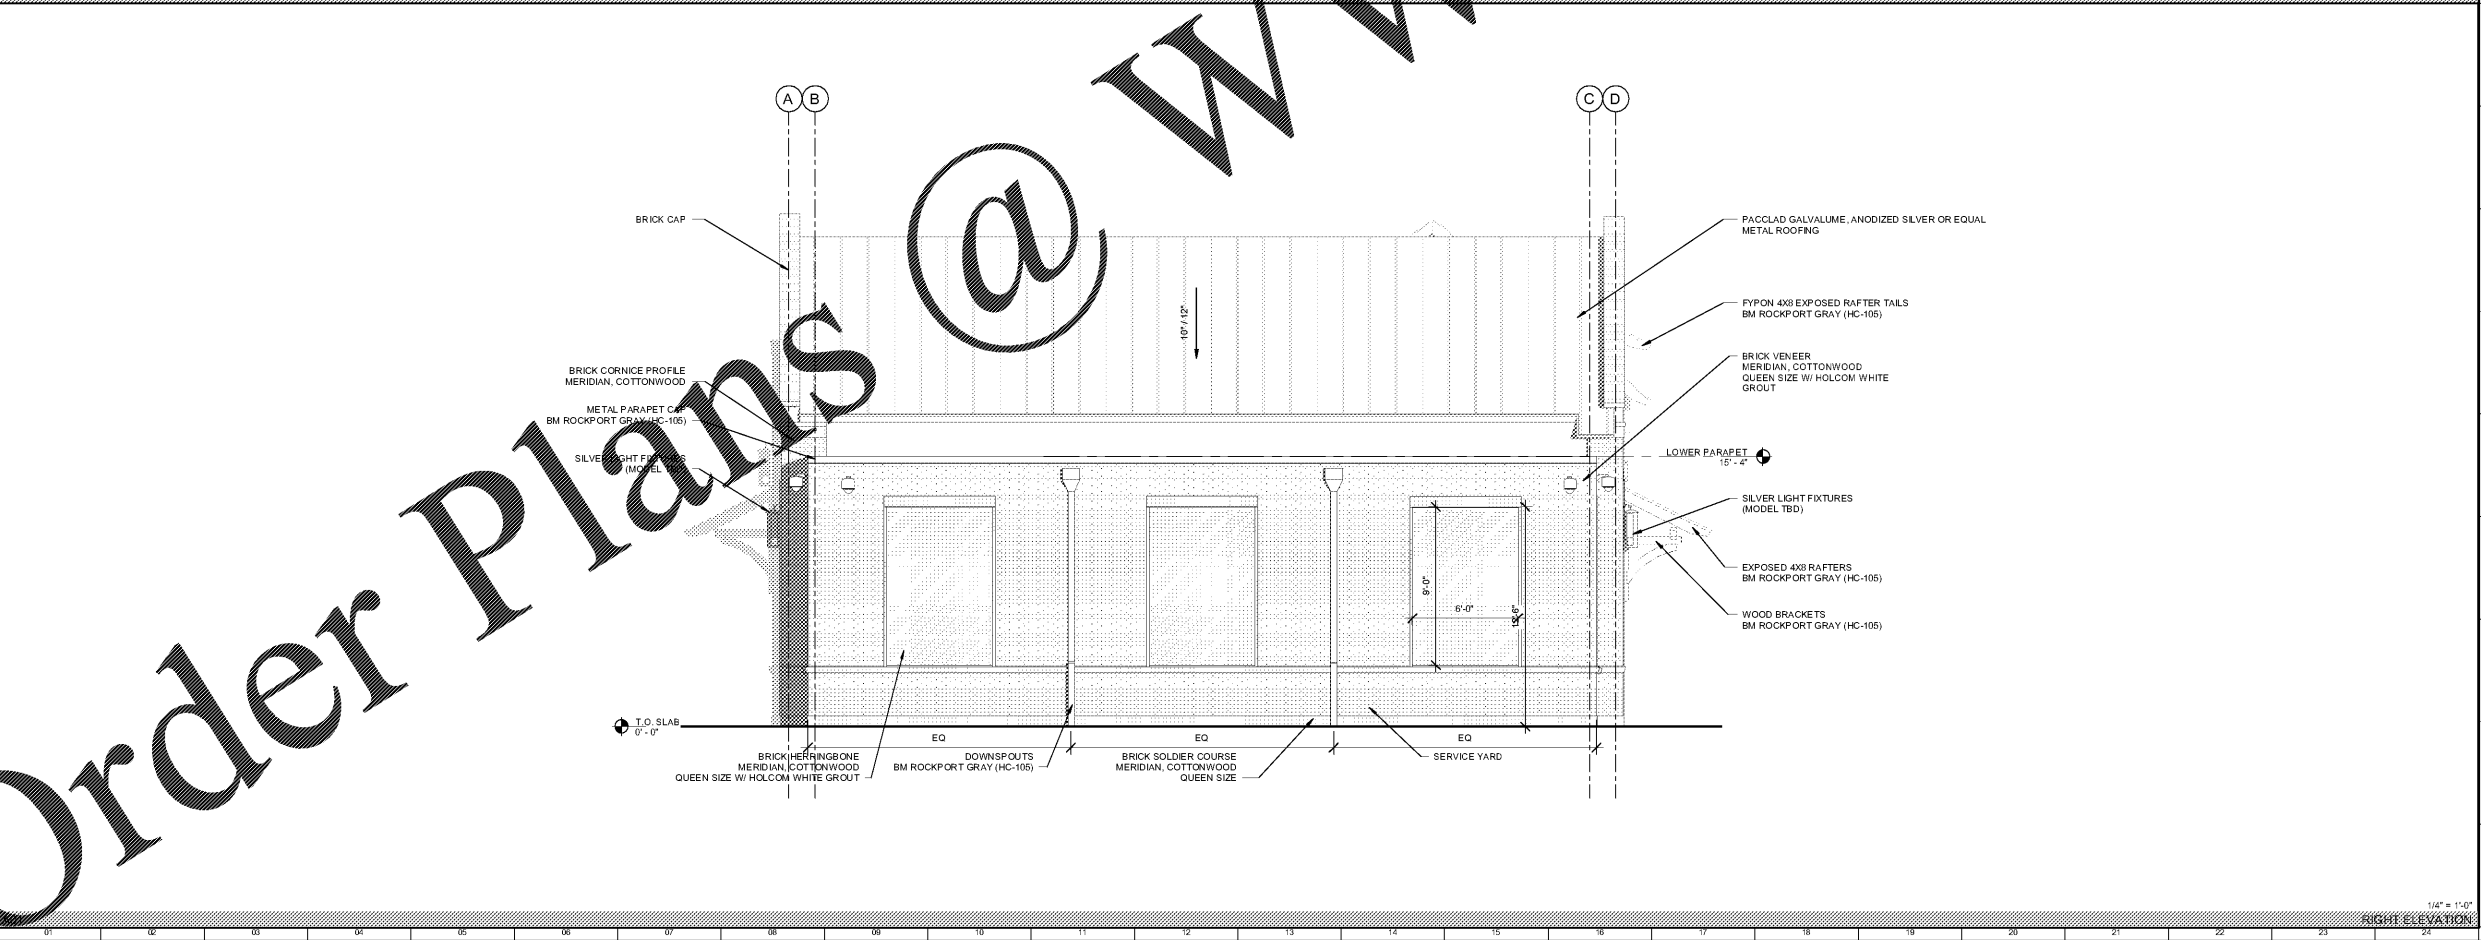


WWW.DLINE.COM

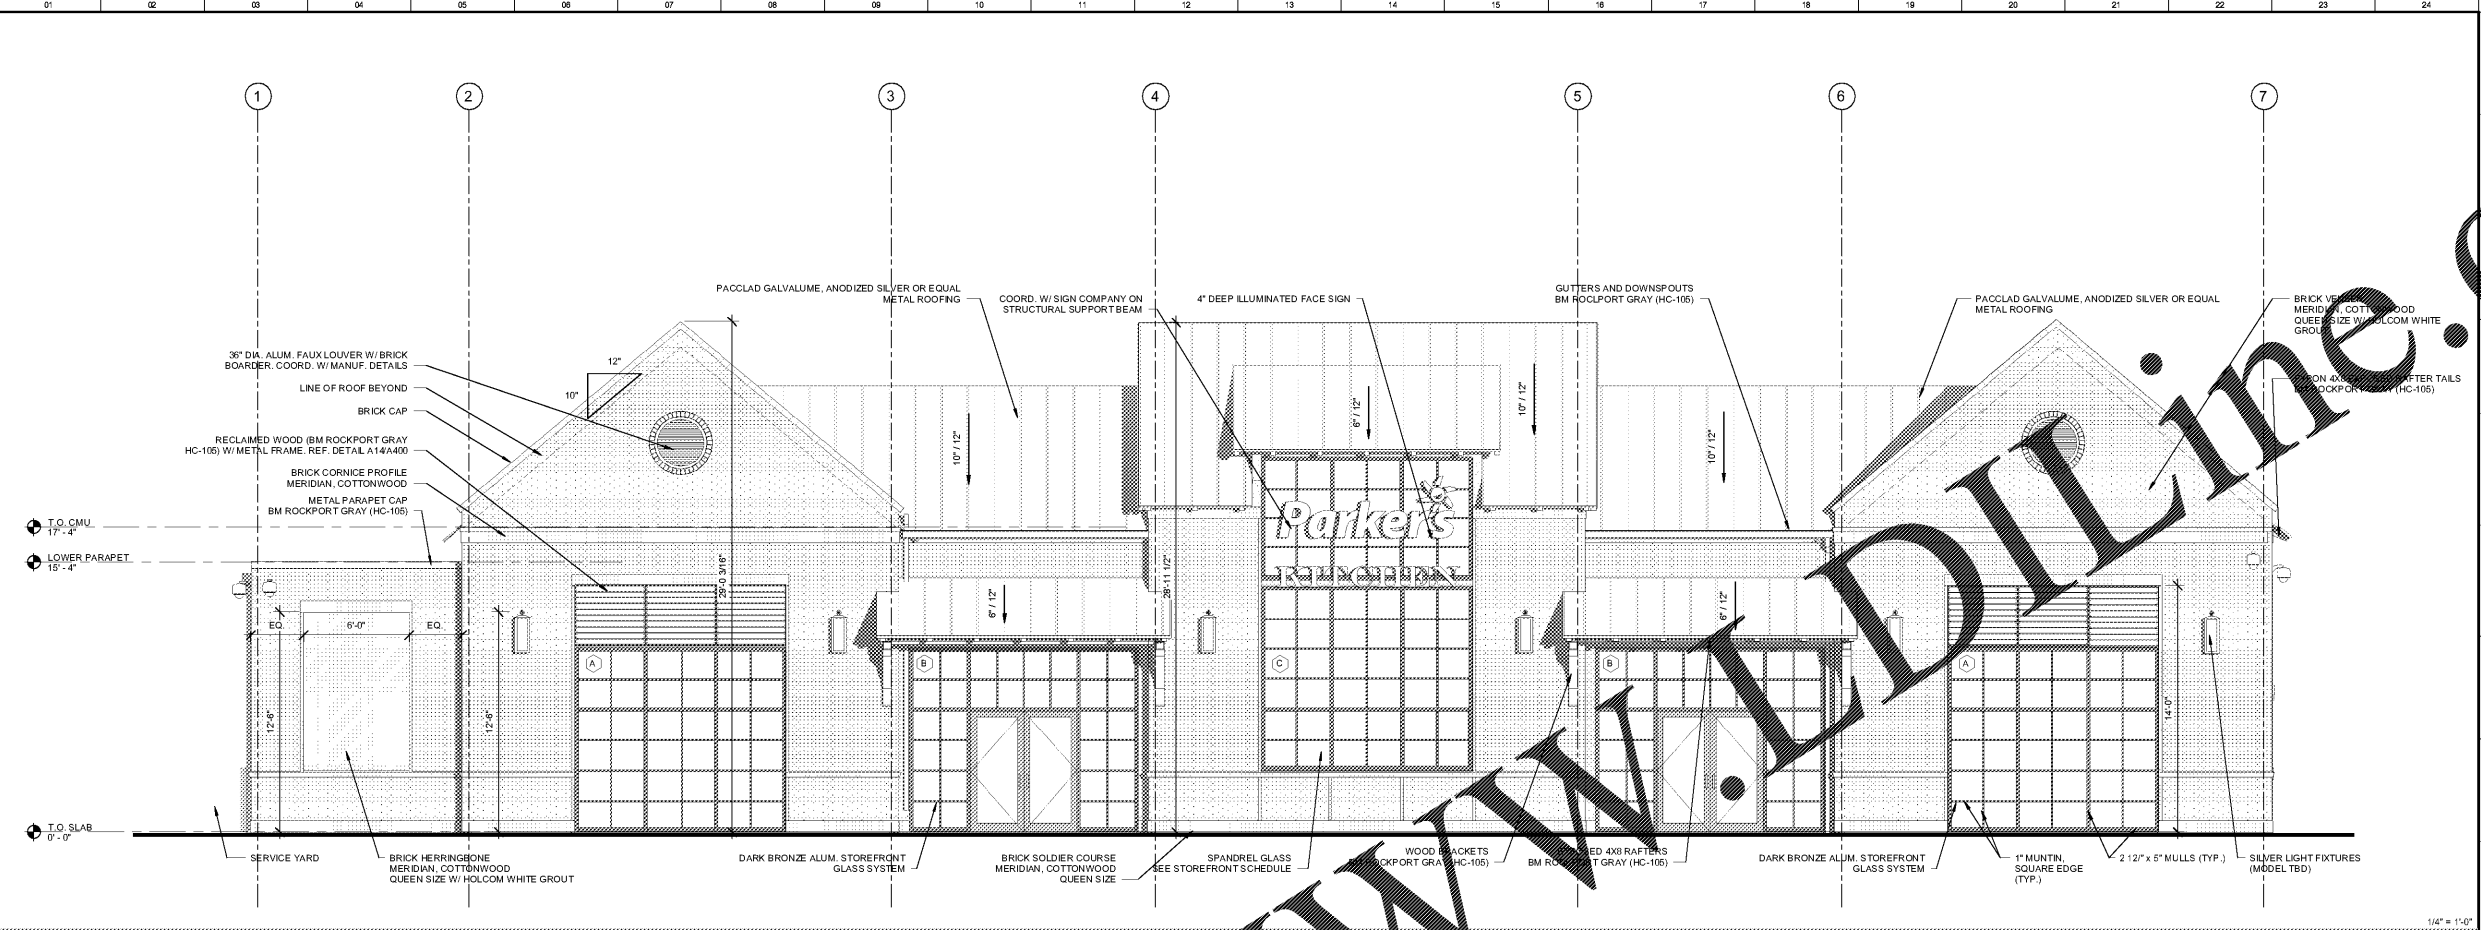

LYNCH
ARCHITECTS
400 EAST LAMAR STREET
SAVANNAH, GA 31401
TEL: 912.233.3119
WWW.LYNCHARCHITECTS.COM

PARKER'S CANE BAY

THE PARKER COMPANIES
17 WEST WOODHOUGH ST.
SAVANNAH, GA 31401

Parker's

Seal of the State of Georgia

Seal of the City of Savannah

Revisions

No.	Date	Description

BUILDING ELEVATIONS

Scale: 1/4" = 1'-0"
Date: 01/21/19
Project: P-1808
Drawing No.: A201

A201

Order Plans @