


ARCHITECT LYNCH  
17 WEST MOODLOUGH ST.  
SAVANNAH, GA 31401  
T 912.433.3119  
F 912.433.3118  
www.lyncharch.com

### PARKER'S CANE BAY

THE PARKER COMPANIES  
17 WEST MOODLOUGH ST.  
SAVANNAH, GA 31401

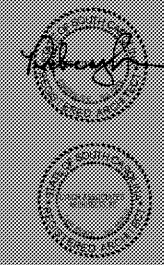

#### Revisions



No.	Date	Description

#### BUILDING ELEVATIONS

Scale:	1/4" = 1'-0"
Date:	01/21/19
Project:	P 488
Drawing No.:	A202

# A202

2/4/2019 2:01:37 PM

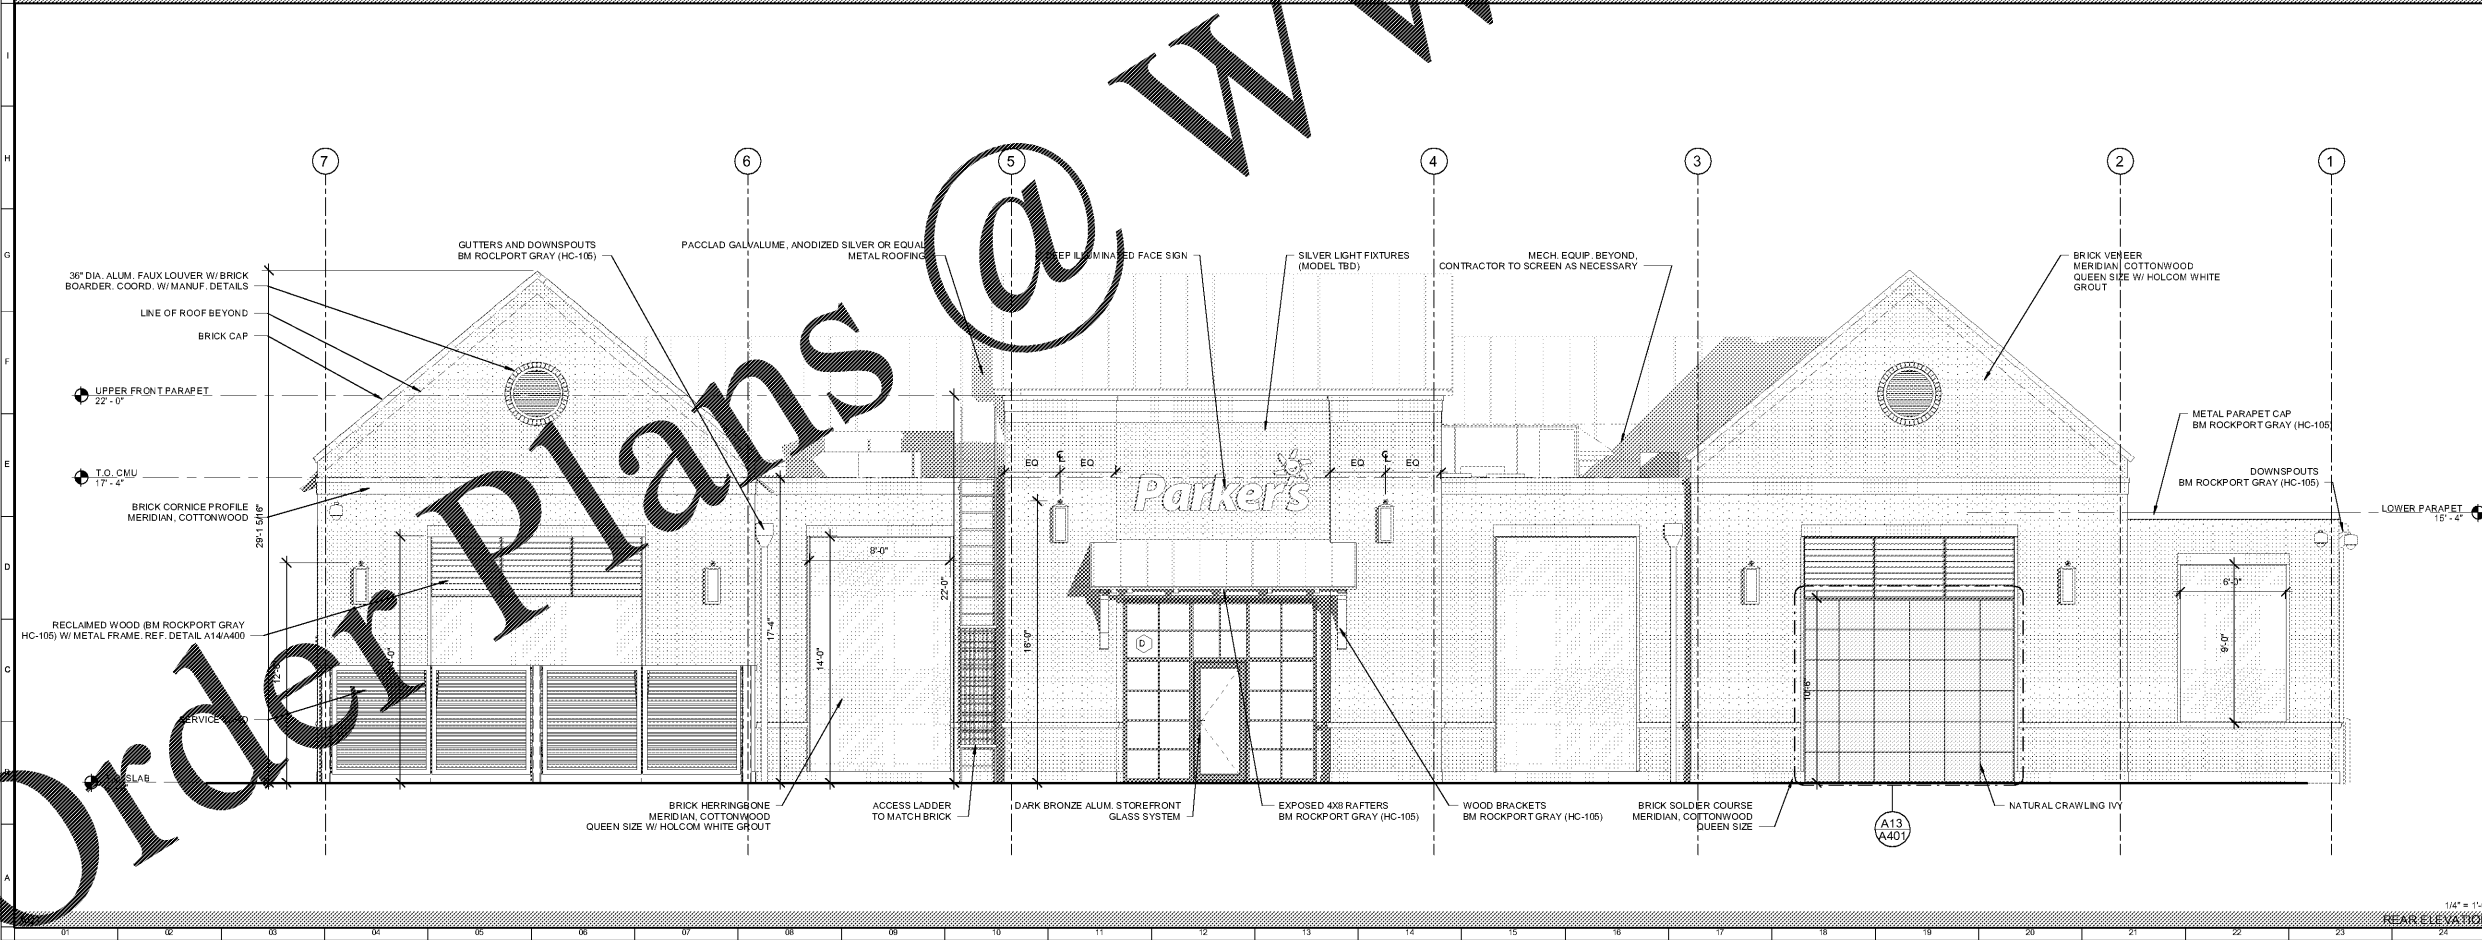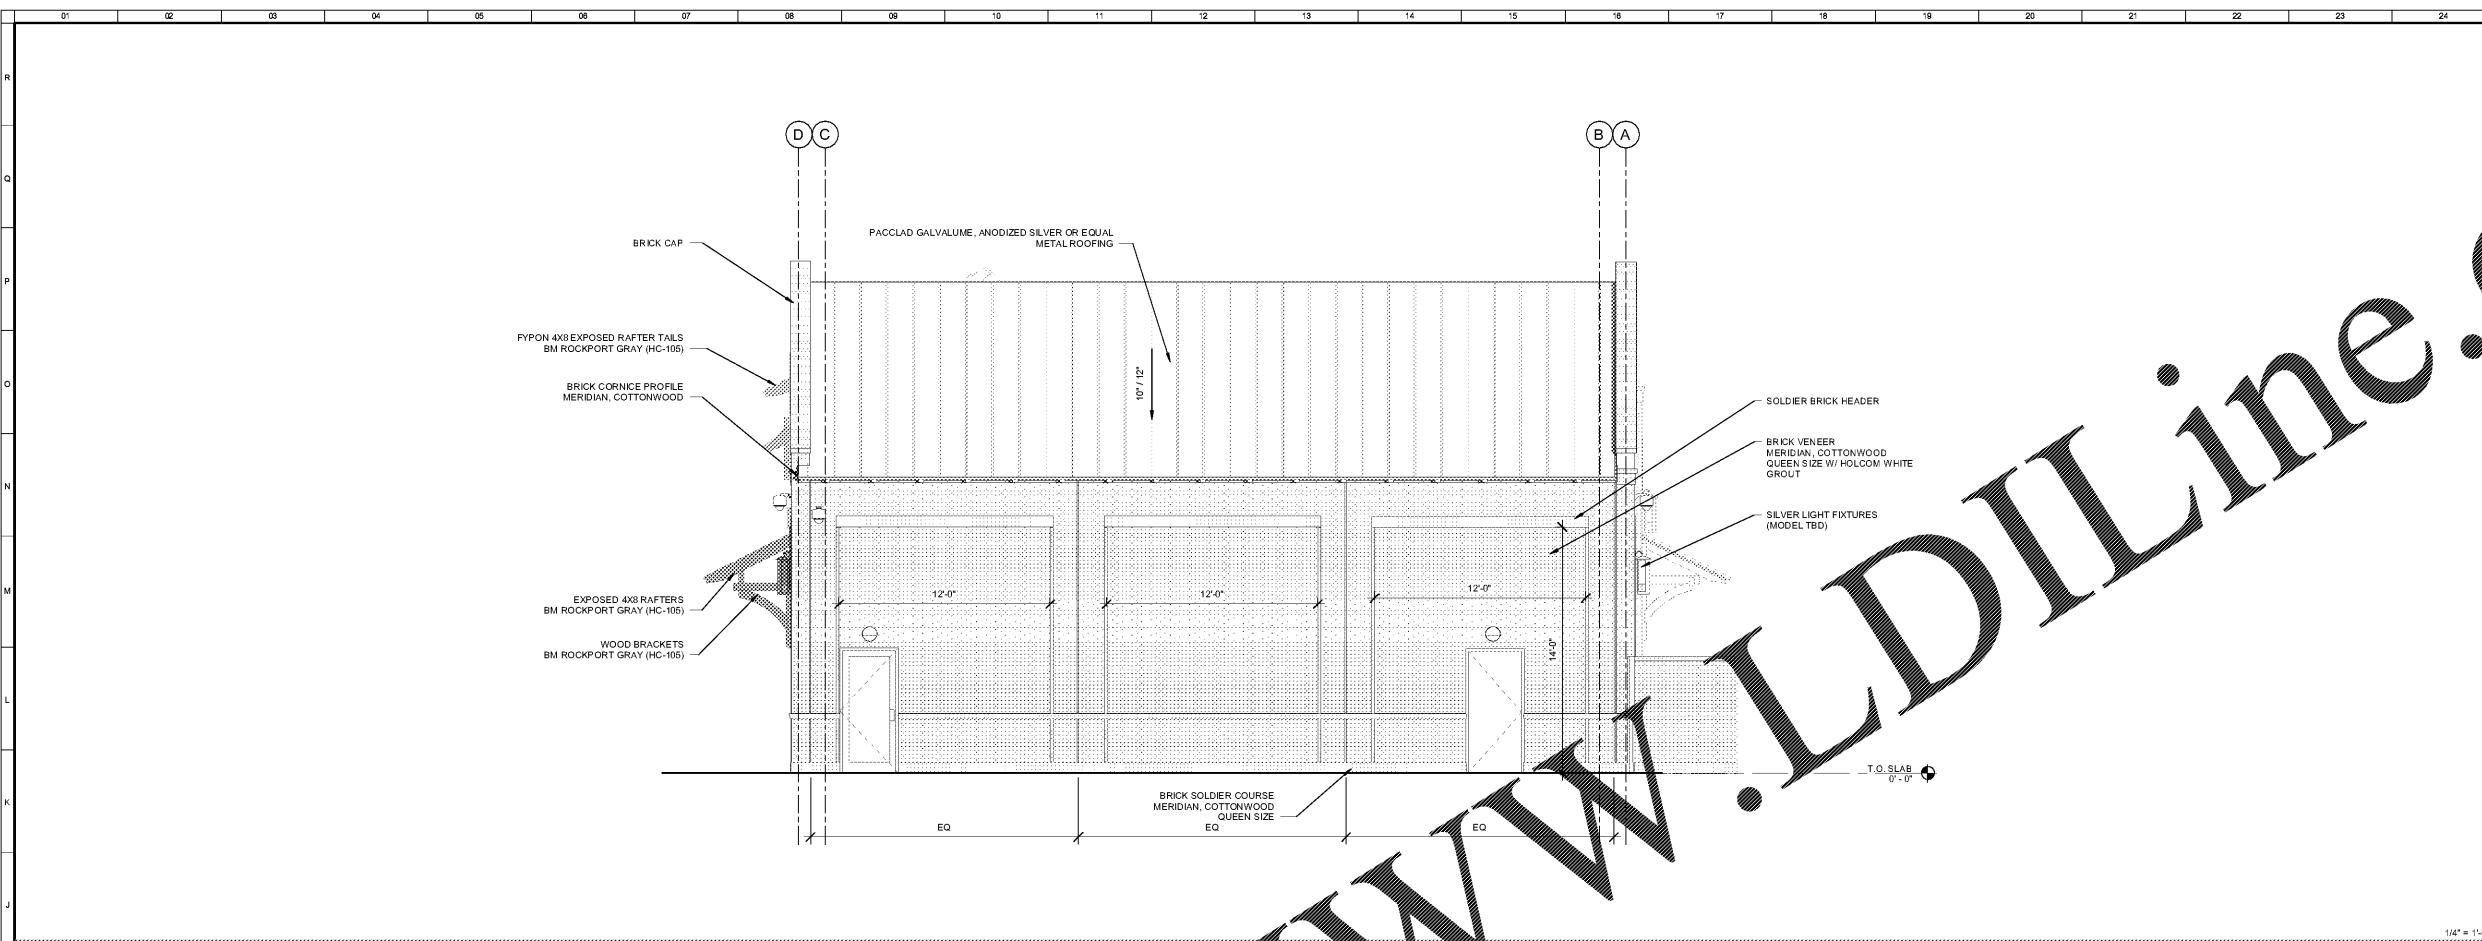

# Order Plans @ www.LDILine.com