



Order Plans @


WWW.LDILine.com

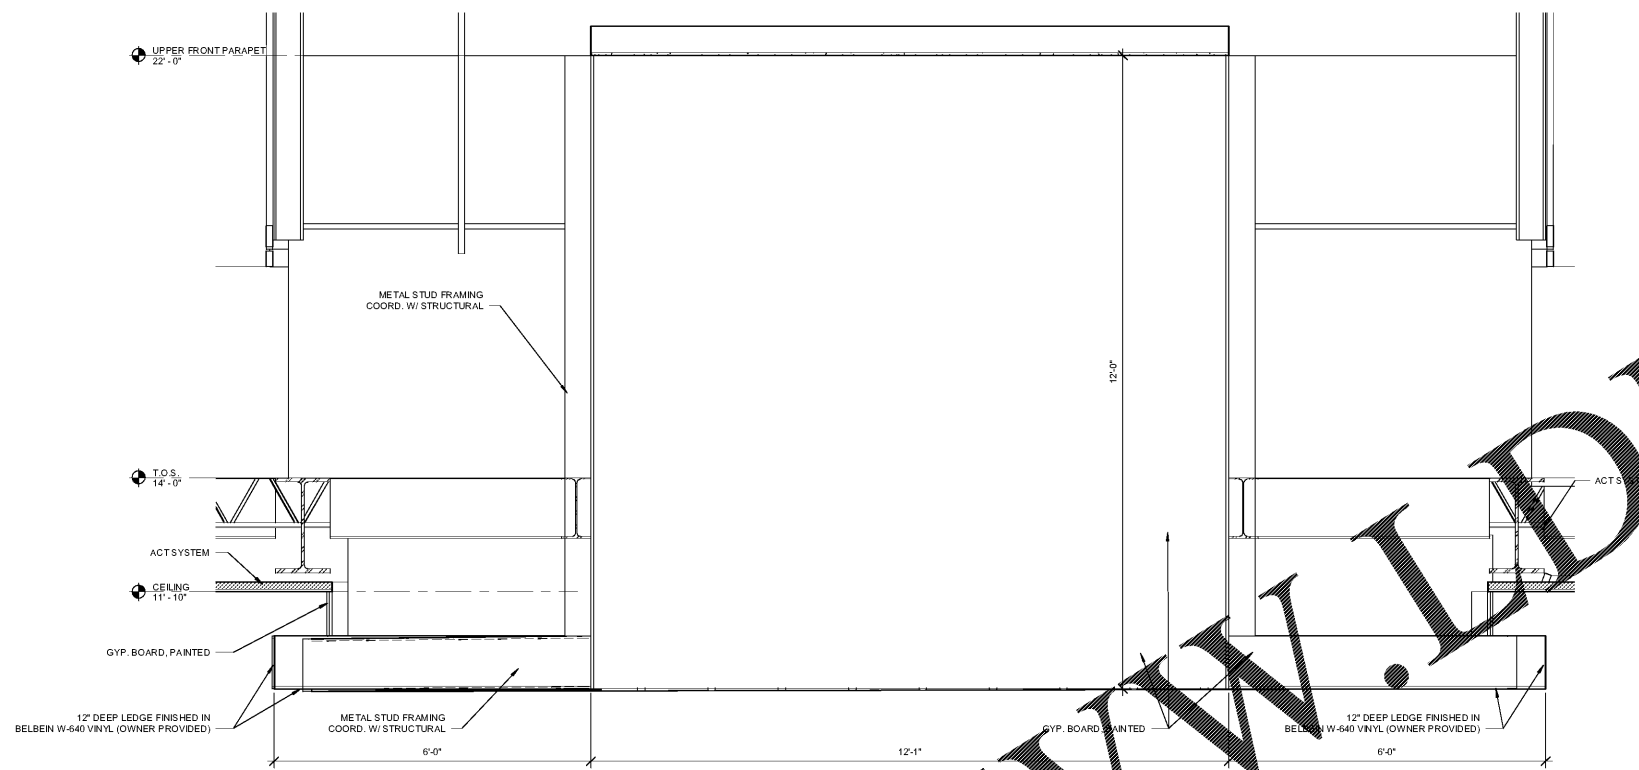

3/4" = 1'-0"  
CHECKOUT SOFFIT CROSS SECTION

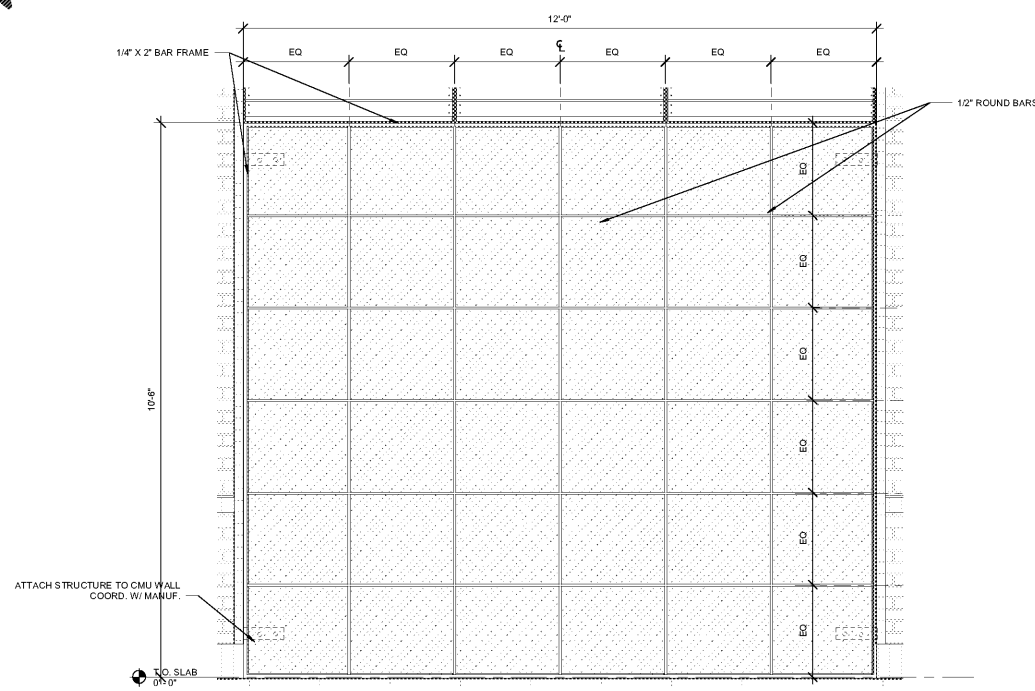


3/4" = 1'-0"  
GREEN WALL DETAIL

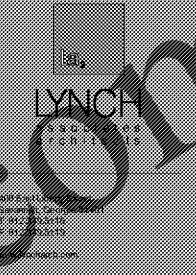

PARKER'S CANE BAY

THE PARKER COMPANIES  
17 WEST MOODHOUGH ST.  
SAVANNAH, GA. 31401

Parkers

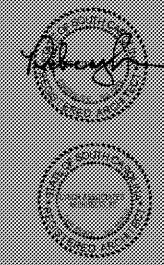

Revisions

No.	Date	Description

DETAILS

Scale: 3/4" = 1'-0"  
Date: 01/21/19  
Project: PARKERS  
Drawing No.: A401

A401